





Side elevation as existing  
(Facing number 71)

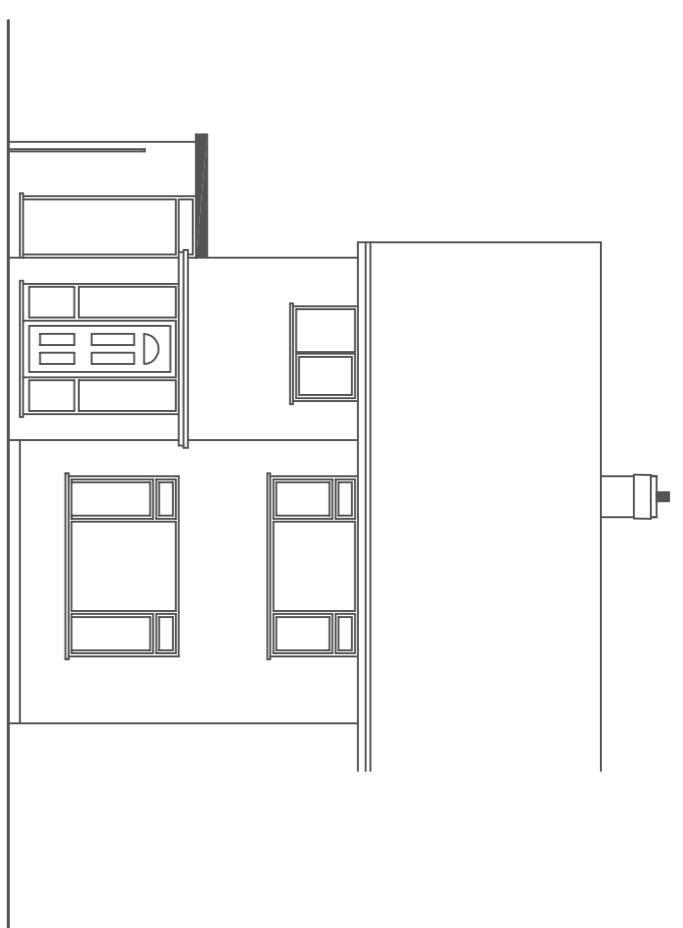


Front elevation as existing  
Downs Crescent

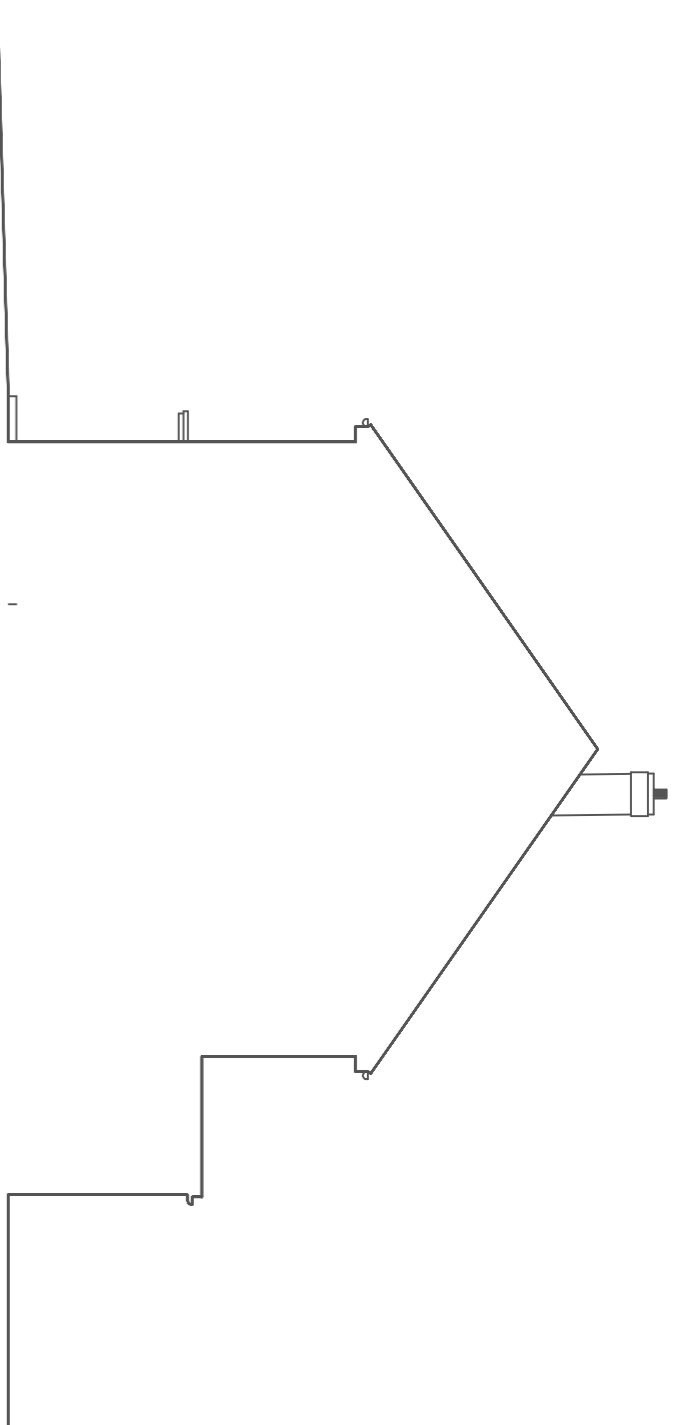

Side elevation as existing  
(Facing number 75)

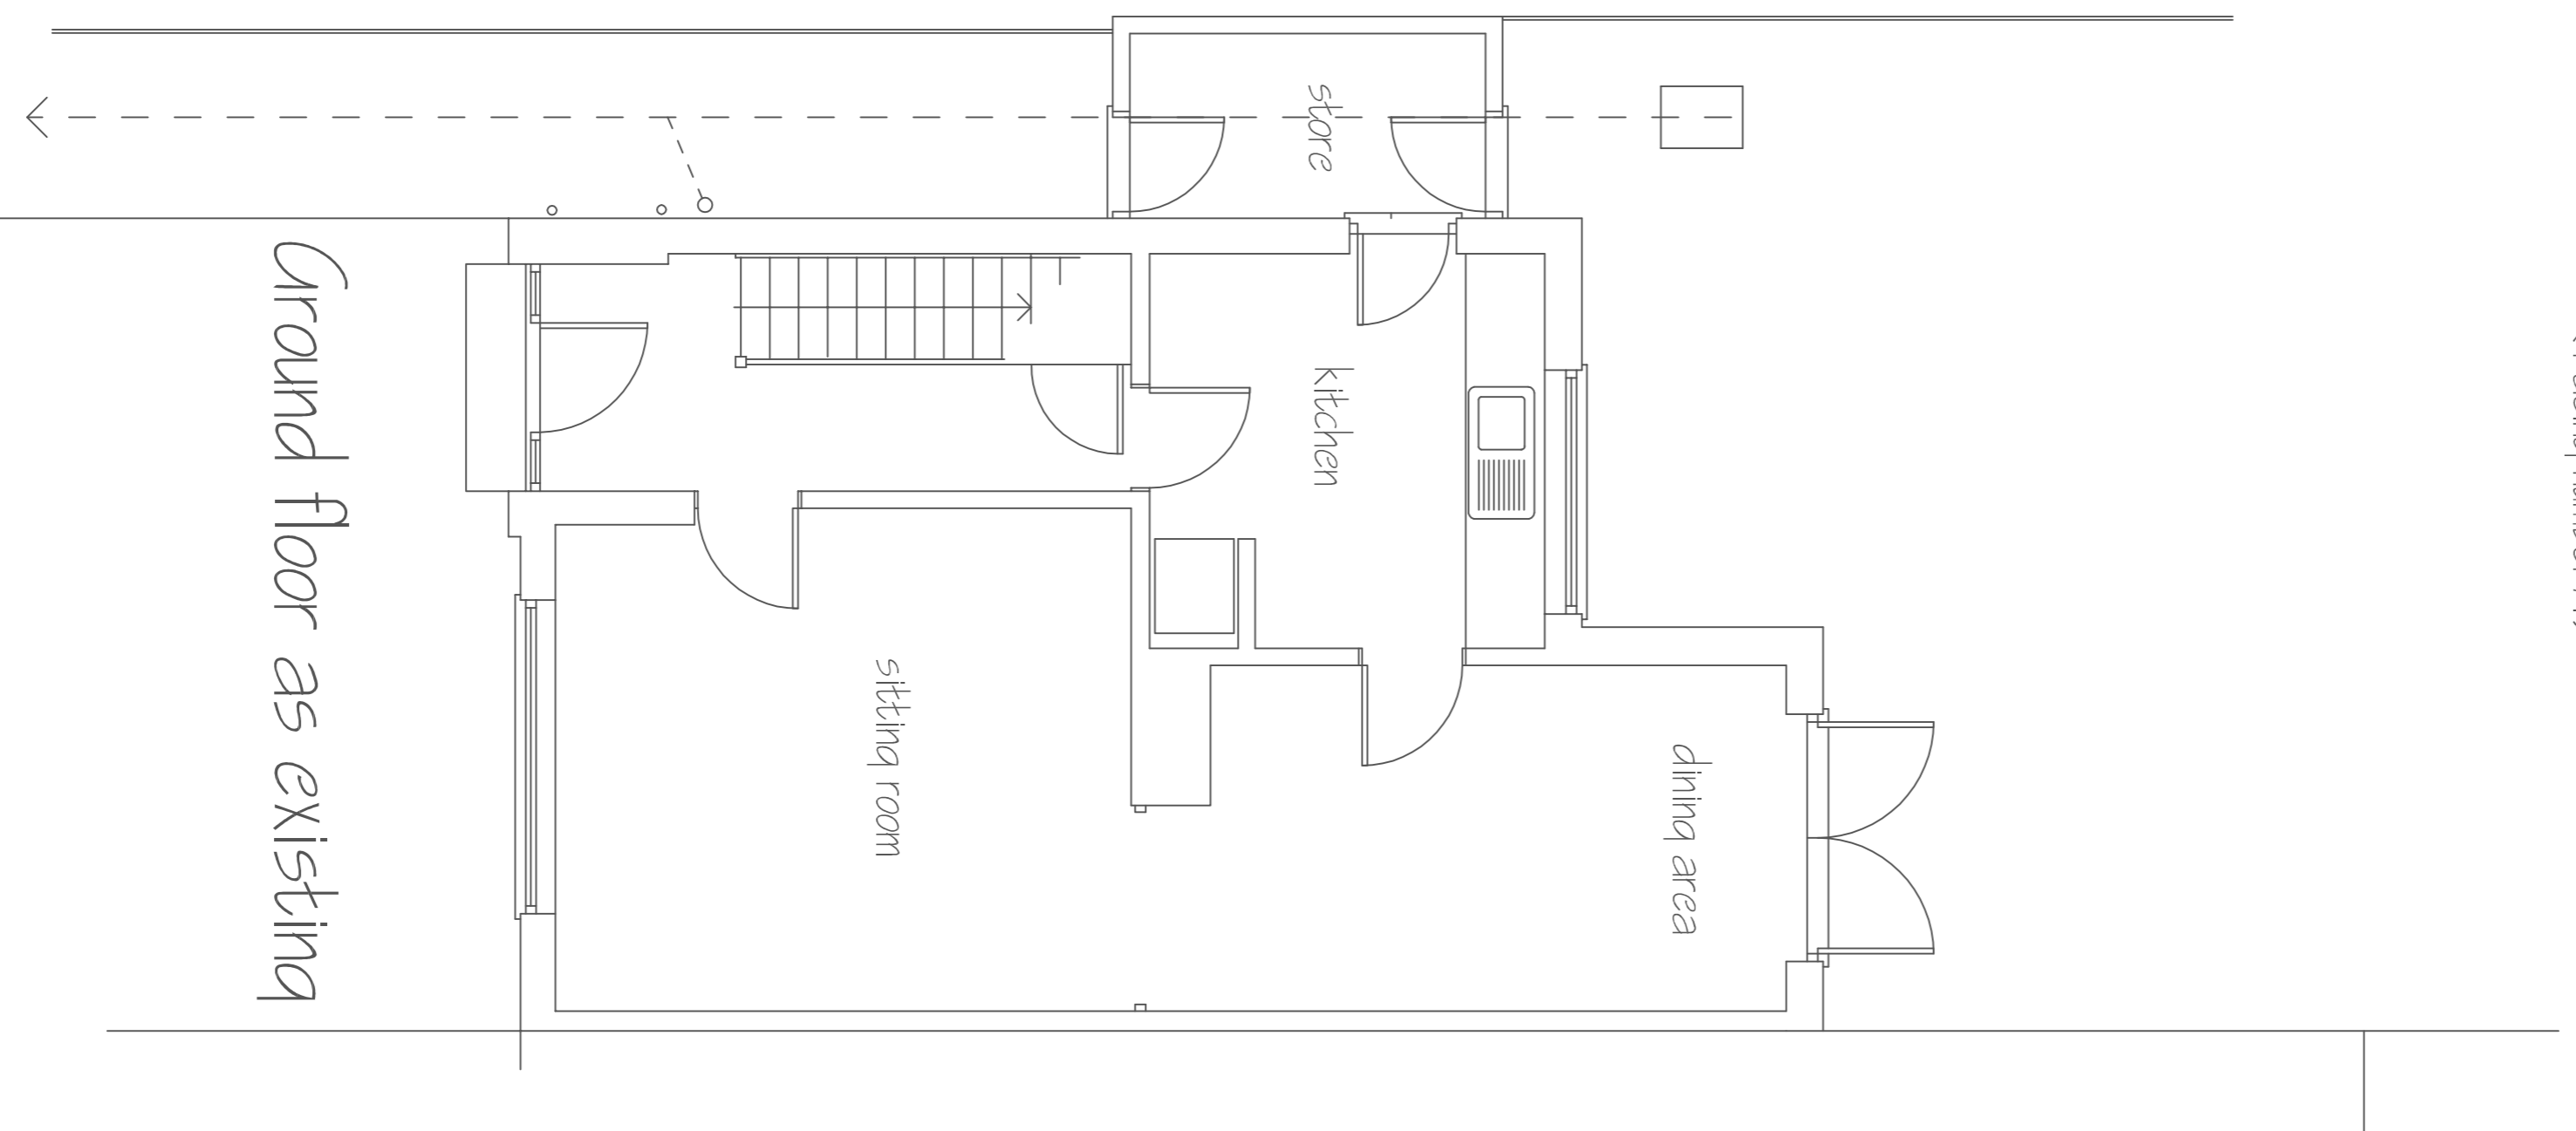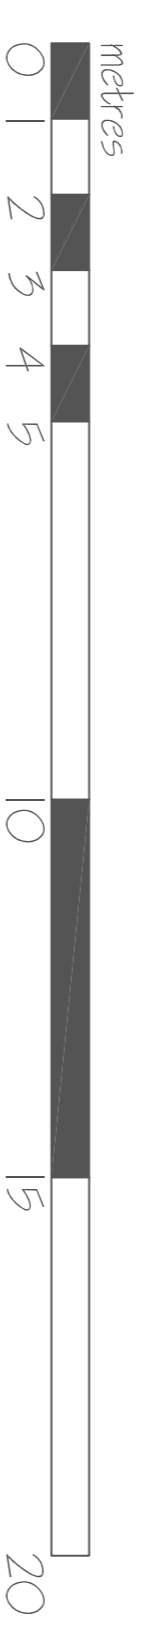

Ground floor as existing

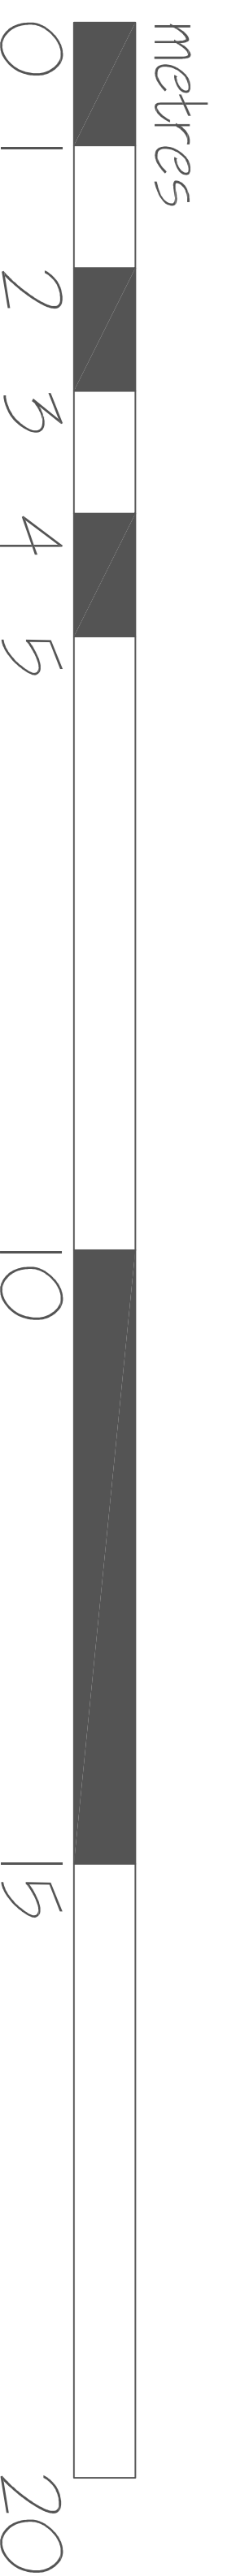

Michael Sale M.R.I.C.S., F.C.I.O.B.  
 Architectural Surveyors  
 16 Dane Close, Kedington,  
 Haverhill, Suffolk, CB9 7NX  
 Telephone: 01440 702106  
 Fax: 08707 065471  
 email: info@michaelsale.co.uk  
 website: www.michaelsale.co.uk

Proposed single storey front extension to  
 provide ground floor shower room to  
 75 Downs Crescent,  
 Haverhill,  
 Suffolk,  
 CB9 9LJ

For Mrs C. Searle

Drawing No: 9239 / 24 / 1  
 Scale: 1:00 & 1:50  
 Drawn By: Nicola Sale  
 Checked By: Michael Sale  
 Date: April 2024