


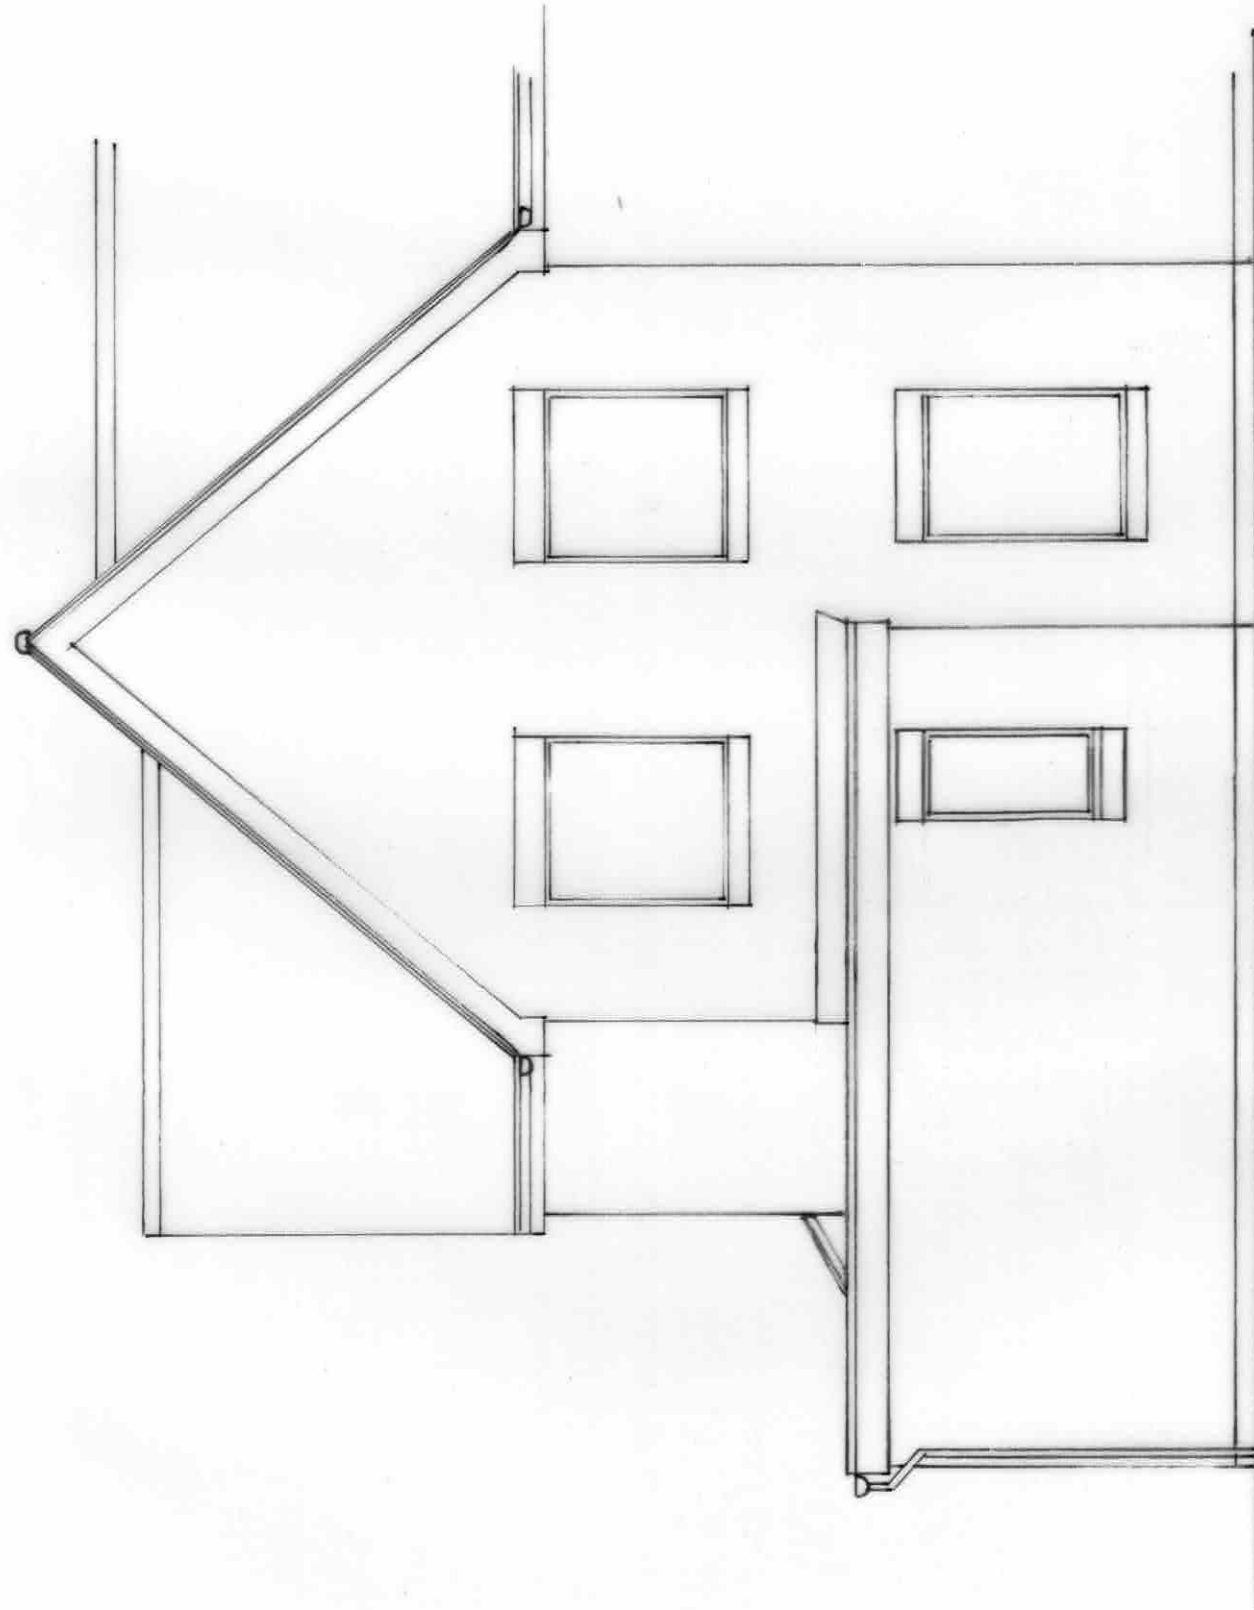

REAR ELEVATION AS PROPOSED

0 1 2 3 4 5 METRES

SCALE 1:50 @ A3

REV 8.1.2025
REV 8 NOV 2024
PROPOSED SINGLE STOREY EXTENSION
18 HALES BARN ROAD HAVERHILL SUFFOLK CB9 9SL
OCTOBER 2024
DRG NO RB/15 NEW BC