


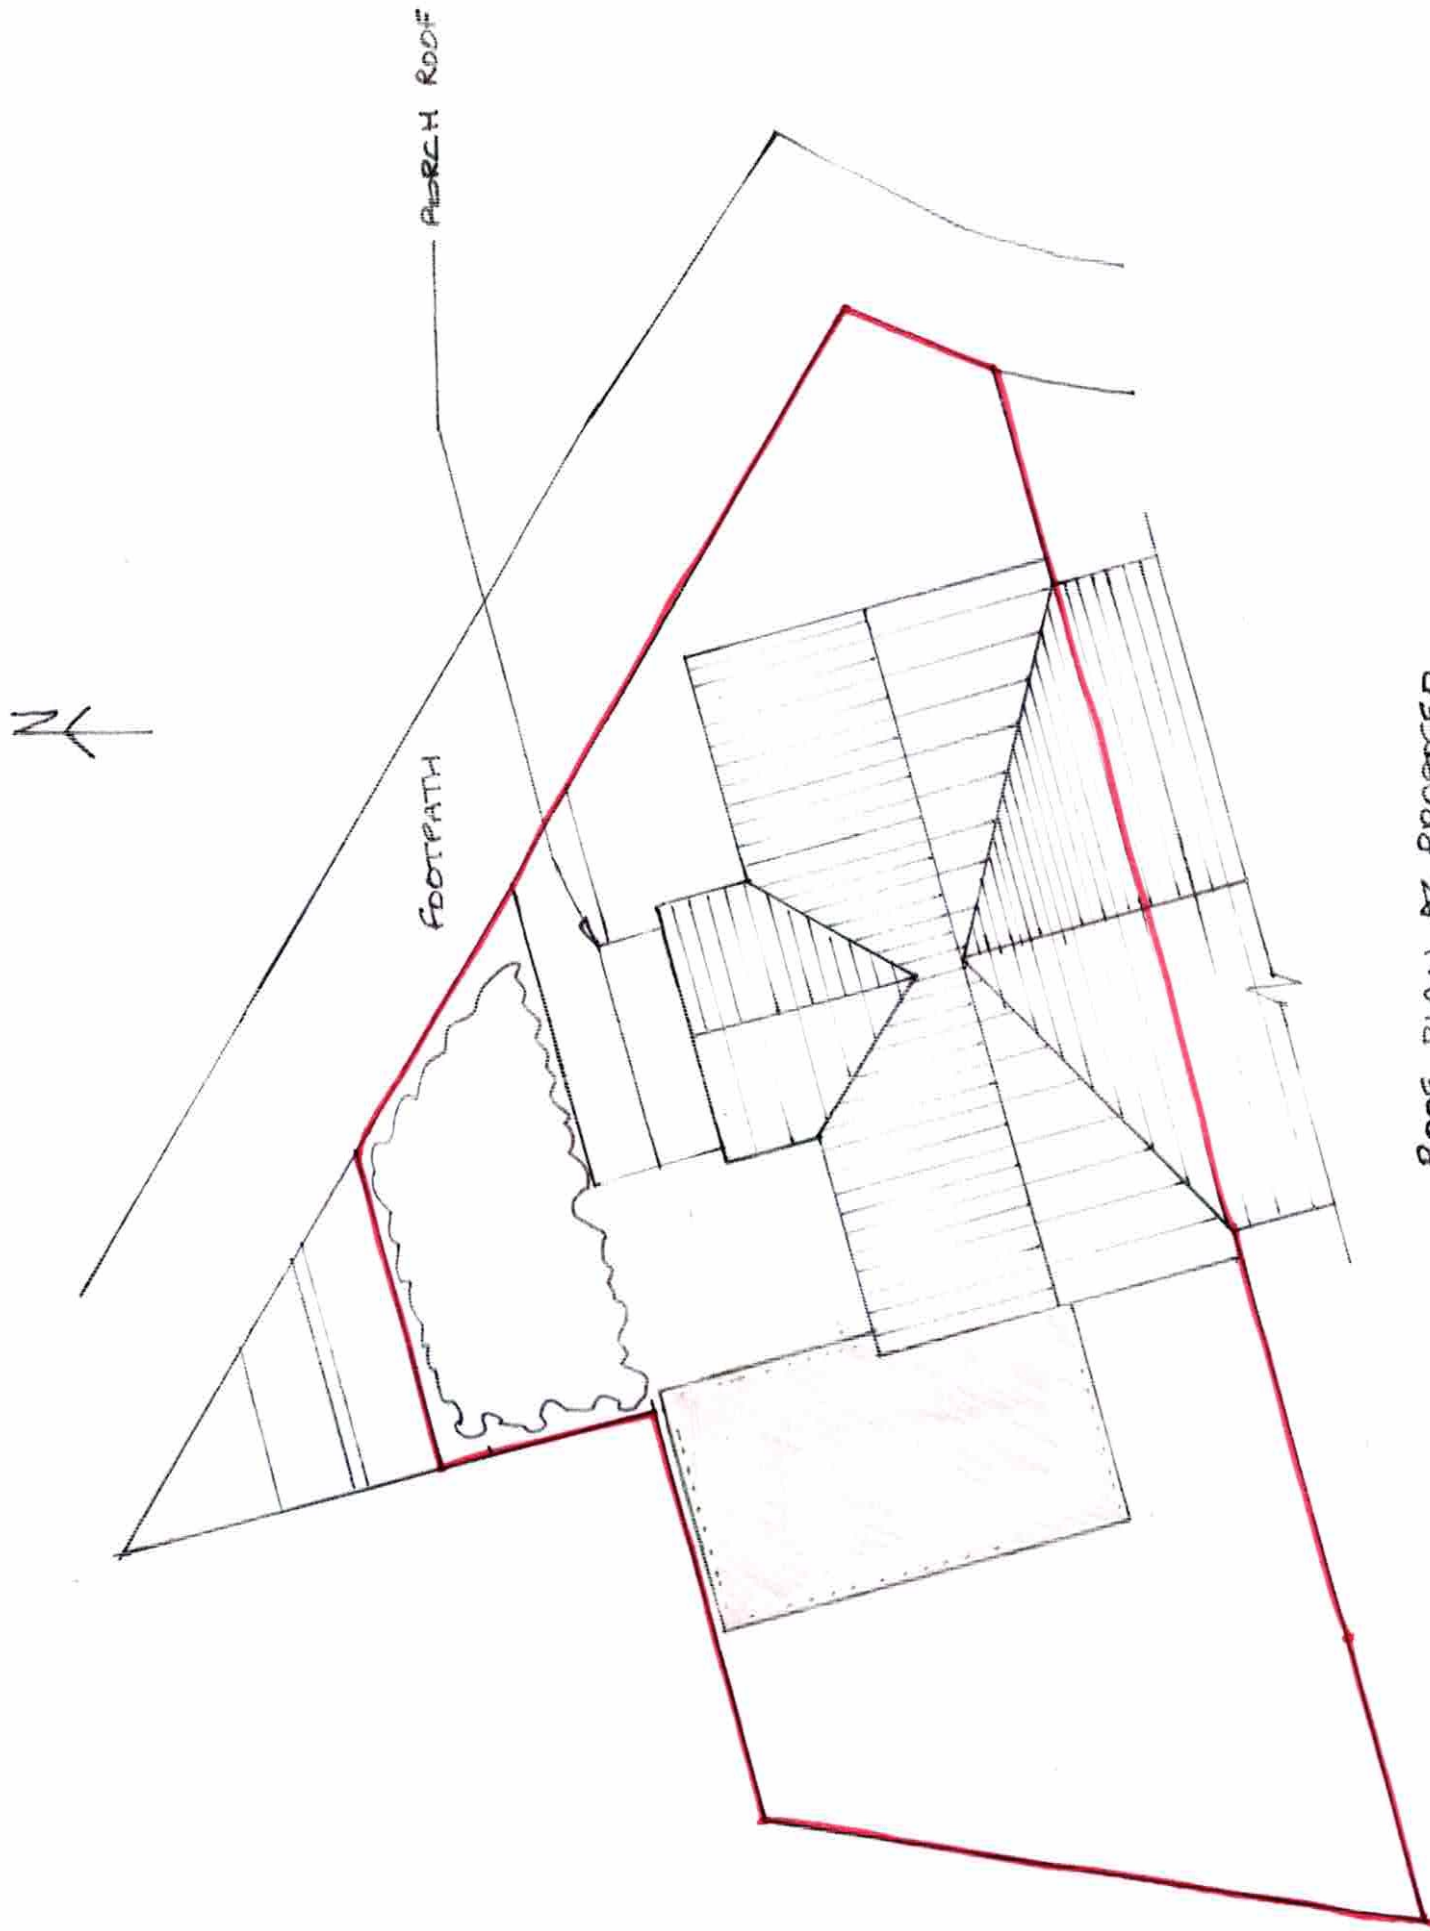

ROOF PLAN AS PROPOSED

0 1 2 3 4 5 6 7 8 9 10 METRES
 SCALE 1:100 @ A3

PROPOSED SINGLE STOREY EXTENSION Rev A 31.12.2024
 18 HALES BARN ROAD HAVERHILL SUFFOLK CB9 9SL
 NOVEMBER 2024
 REV B 8.1.2025
 DRG NO RB/16 NOV 24