


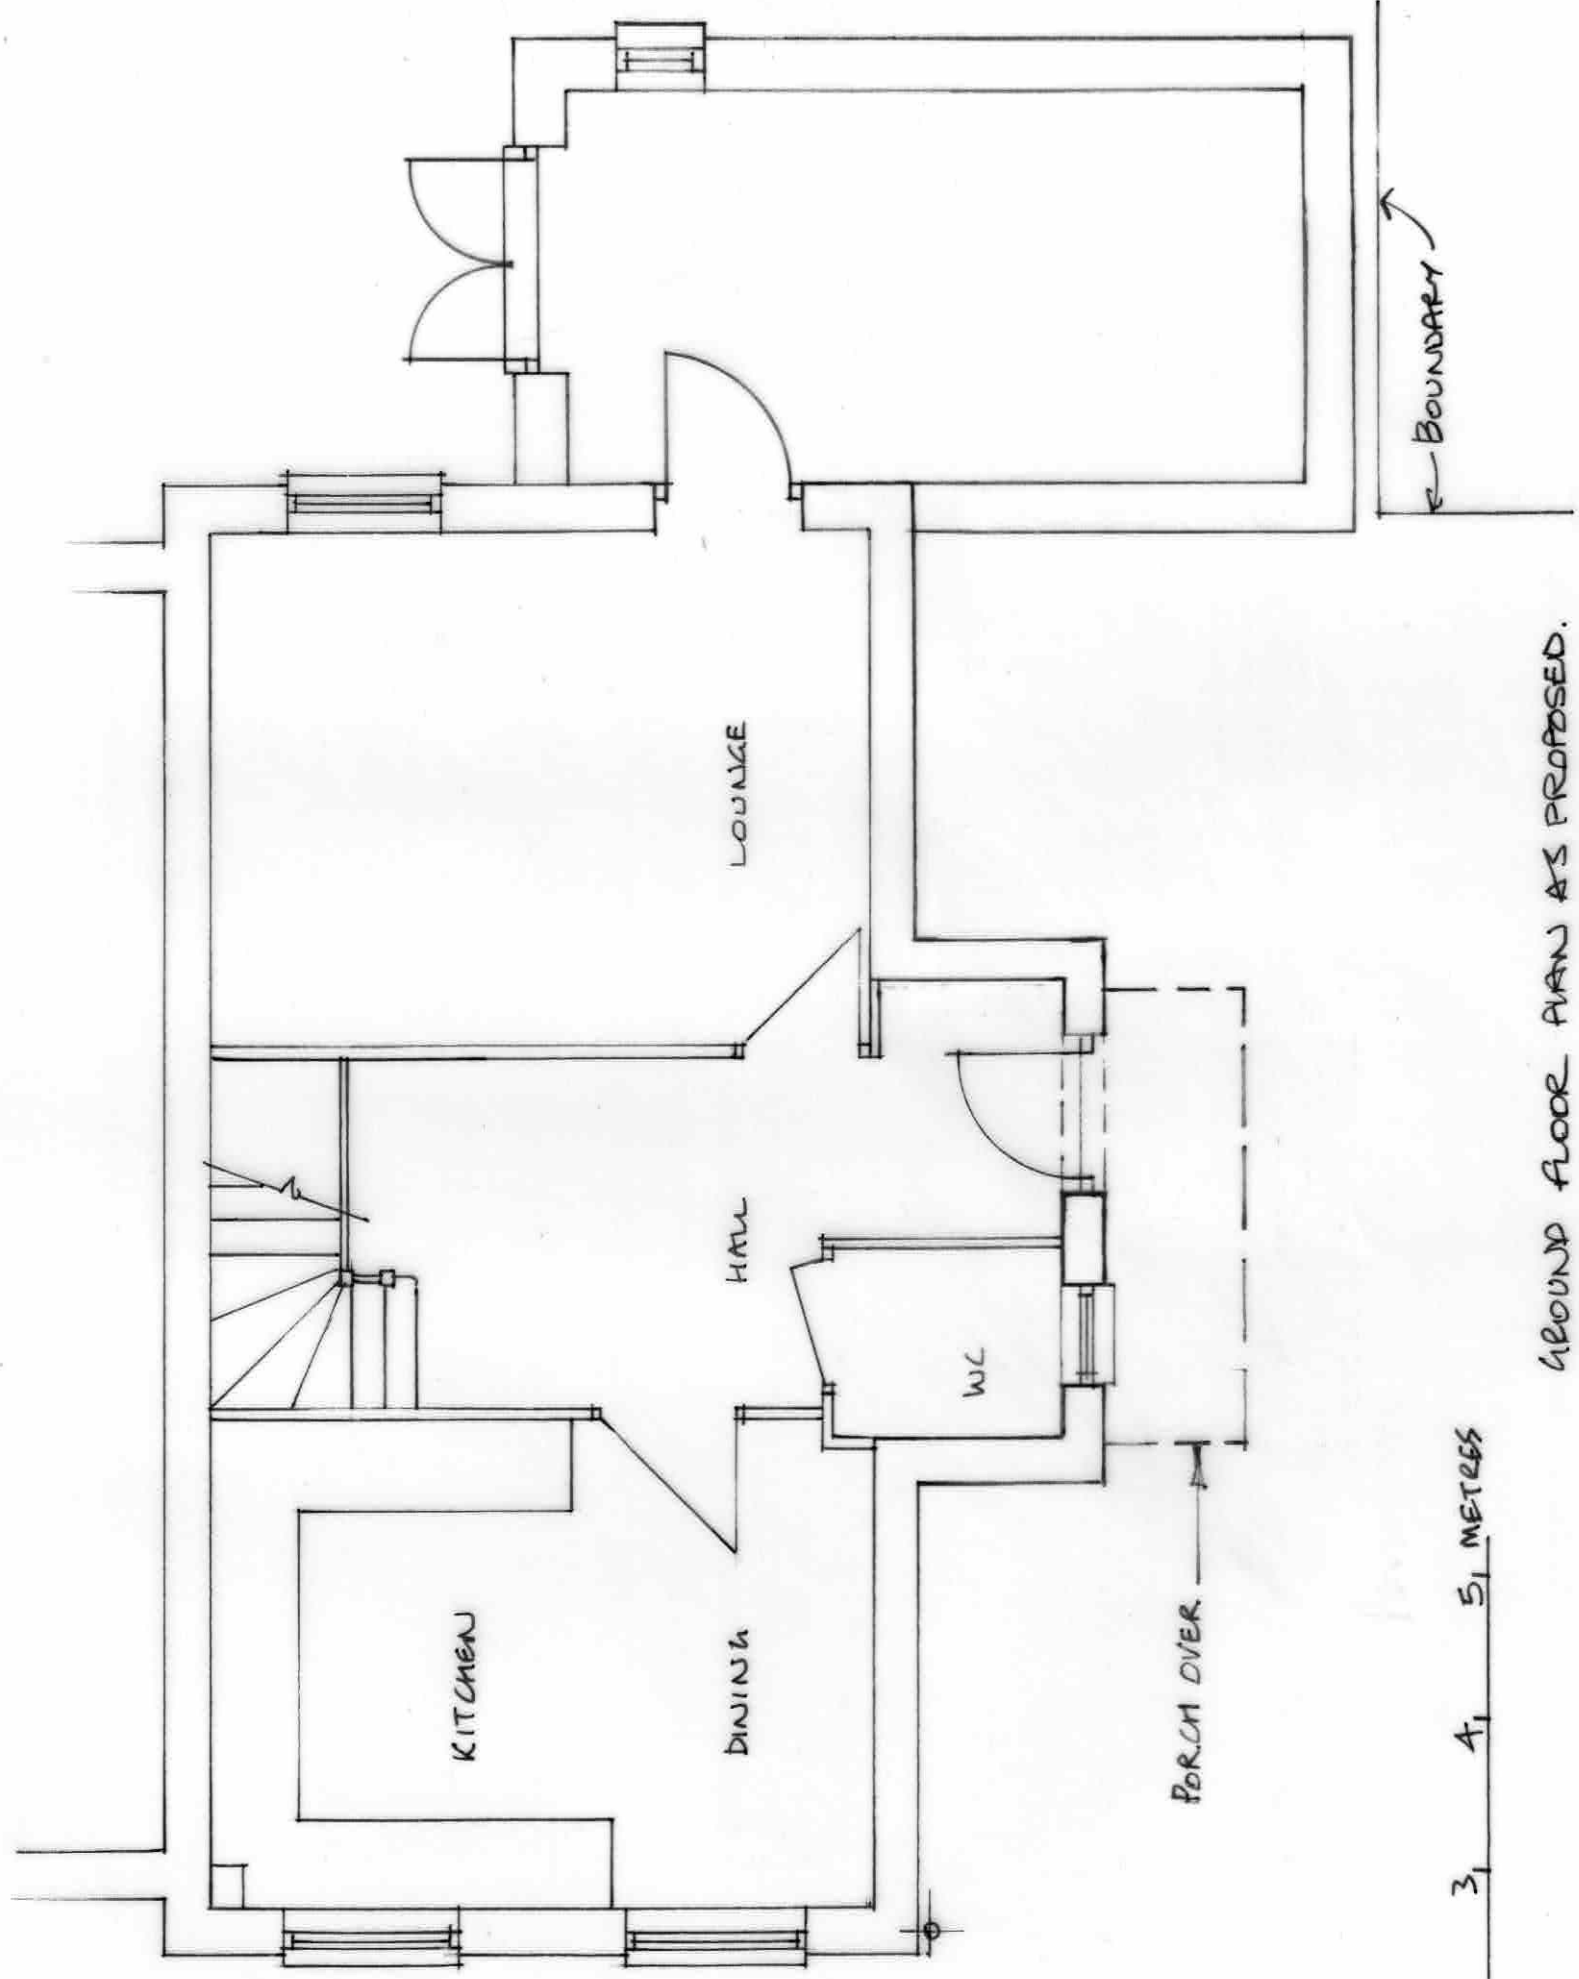

01 1 2 3 4 5 METRES
SCALE 1:50 @ A3

GROUND FLOOR PLAN AS PROPOSED.

PROPOSED SINGLE STOREY EXTENSION
18 HALES BARN ROAD HAVERHILL SUFFOLK CB9 9SL
OCTOBER 2024
DRAWN RB/12 NEW/DE
REV E 8.1.2025
REV D 31.12.2024
REV C NOV 2024