




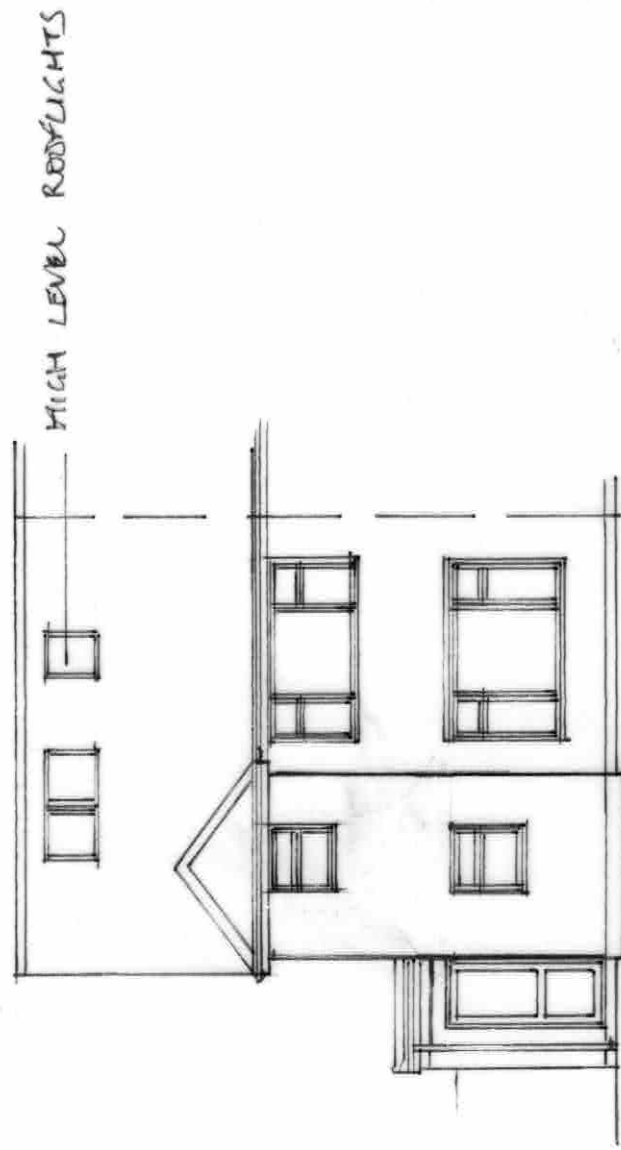


PRINCIPAL ELEVATION

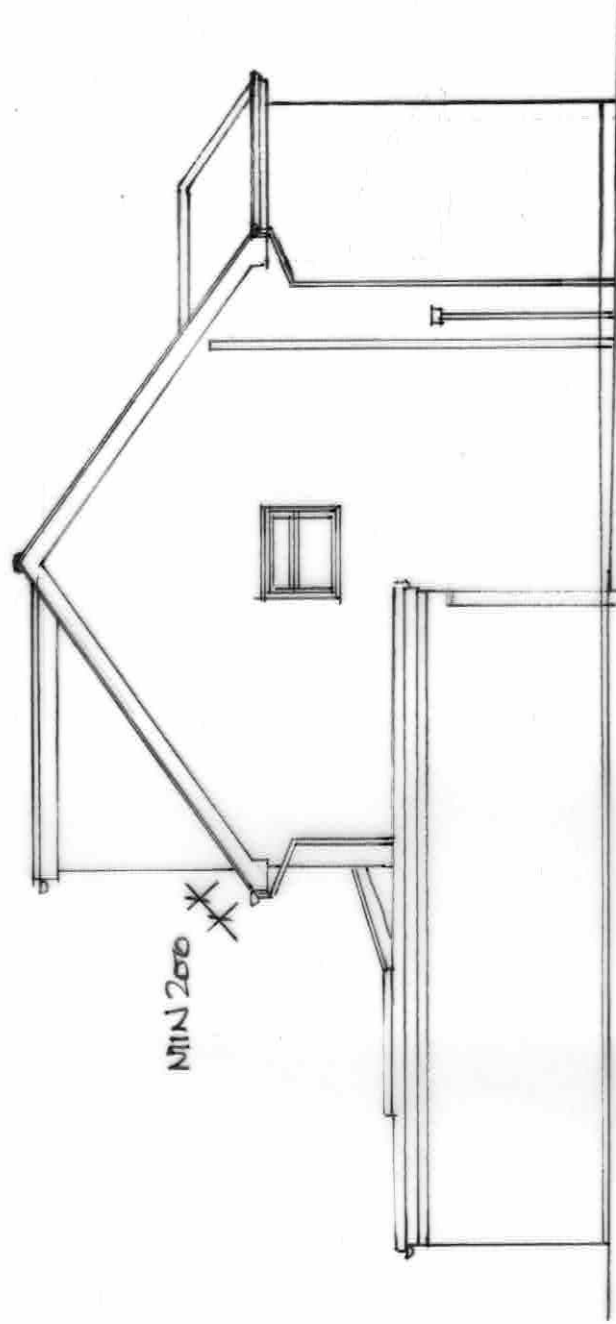

SIDE ELEVATION

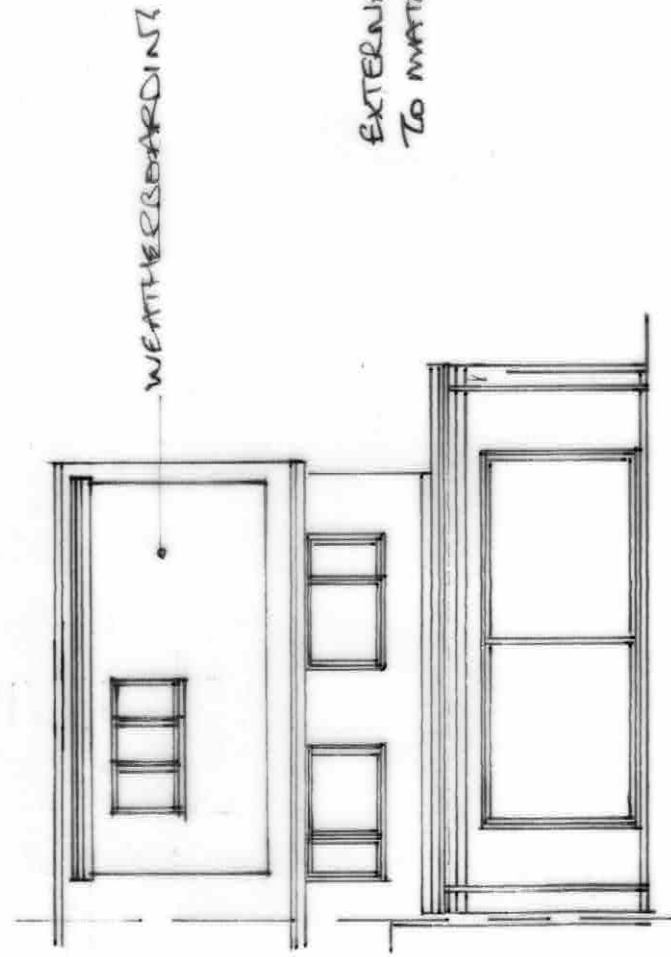

REAR ELEVATION

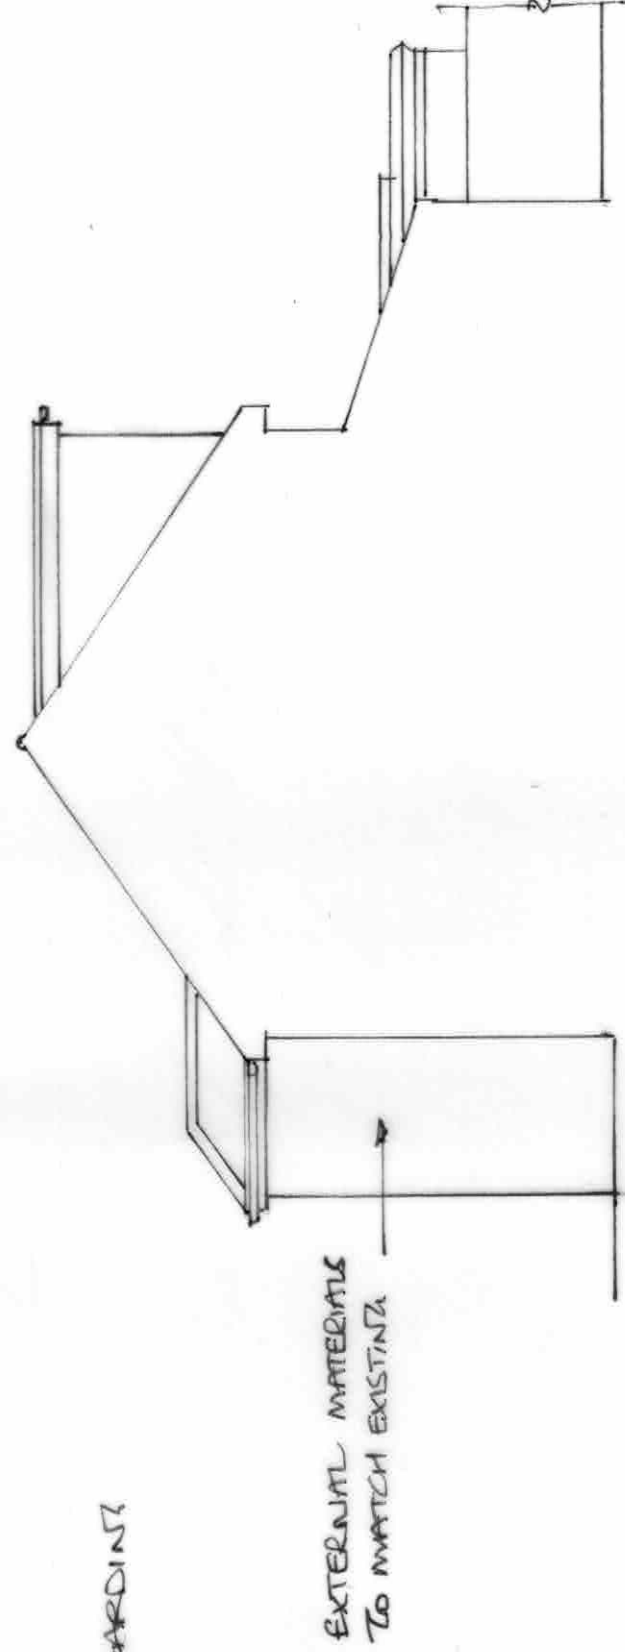

SECTION / SIDE ELEVATION

0 1 2 3 4 5
SCALE 1:100 @ A3

ELEVATIONS AS PROPOSED

PROPOSED FIRST FLOOR FRONT EXTENSION AND LEFT CONVERSION AT
77 DOWNS CRESCENT HAVERHILL SUFFOLK CB9 9LG FOR
MR & MRS. K. RUDMAN AUGUST 2024 DRG NO KR/9 REV AB

REV B 23.1.2025
RWA 28.8.2024