



Aerial View
1 : 100

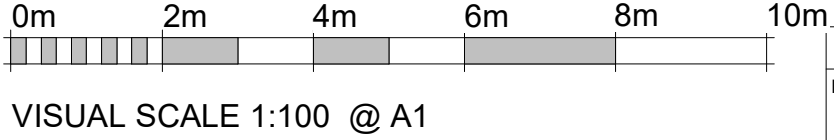


SAFETY, HEALTH AND ENVIRONMENTAL INFORMATION	
Significant risks relating to the works of which this design relates are identified below:	
Identified significant risks:	
<div><div></div><div></div><div></div><div></div><div></div><div></div></div>	
This drawing is to be used only for the purpose of the issue it was intended for.	
For information relating to end use, maintenance, demolition, see Health & Safety files.	
It is assumed that works will be undertaken by a competent Contractor to an approved method statement.	
Legend / Notes	

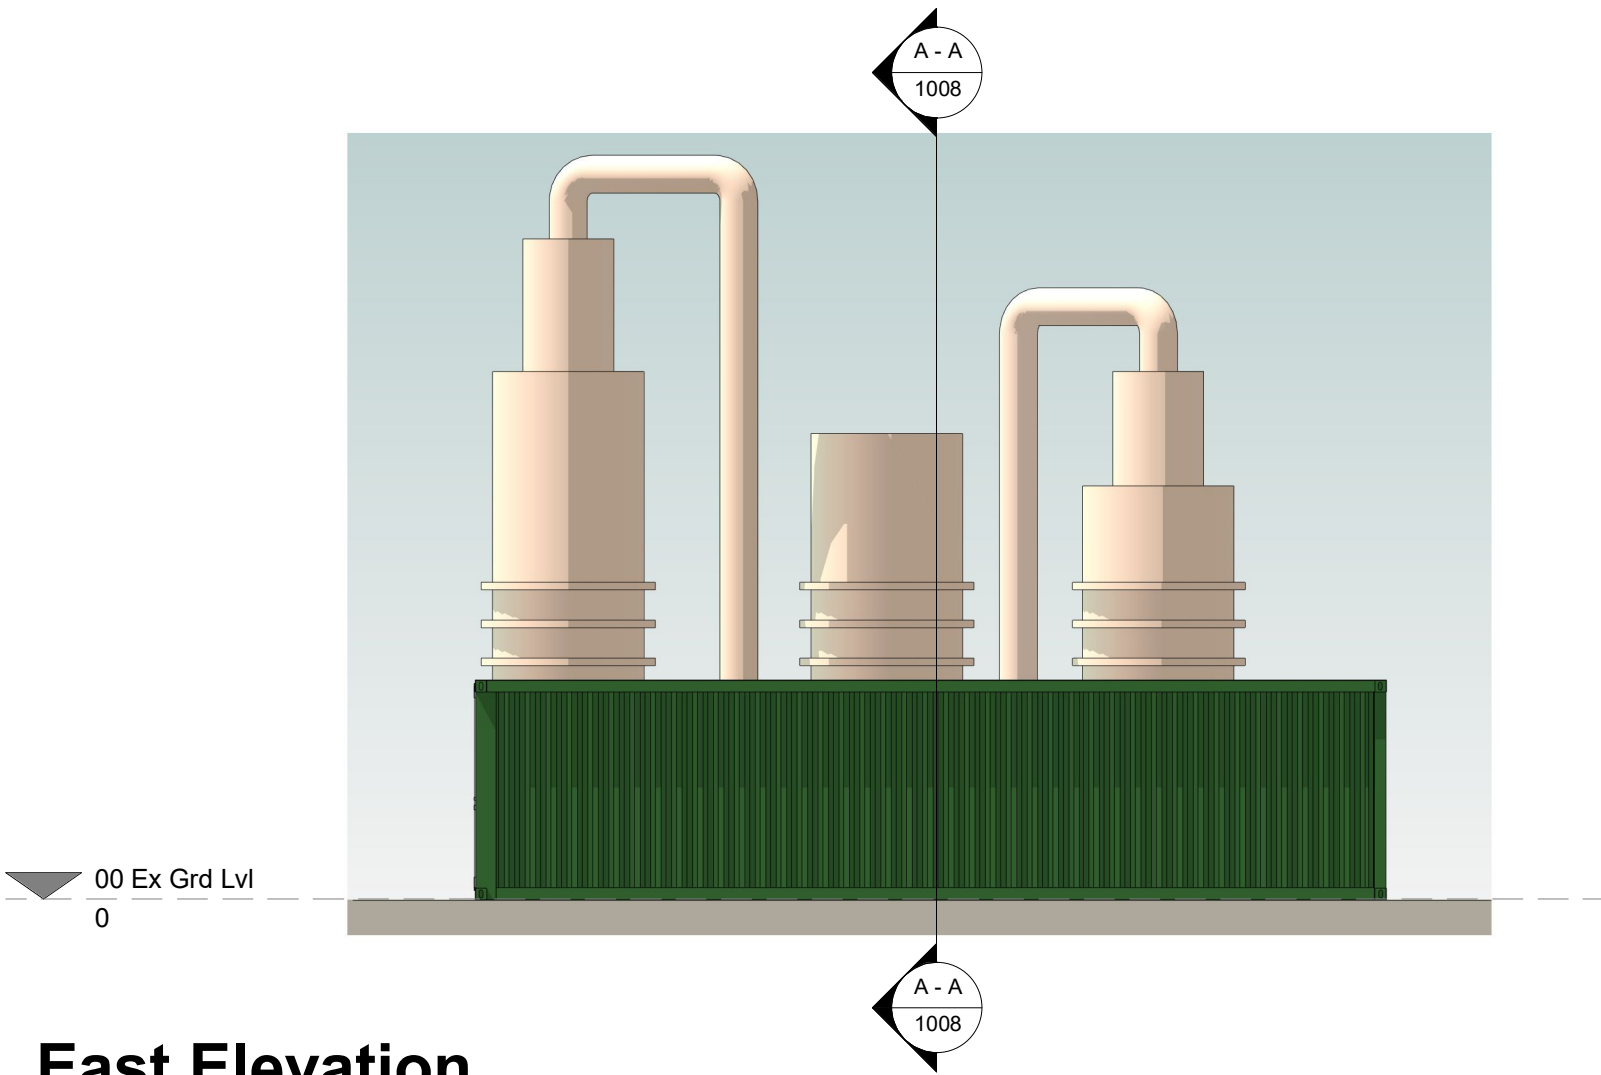


East Elevation
1 : 100




North Elevation
1 : 100

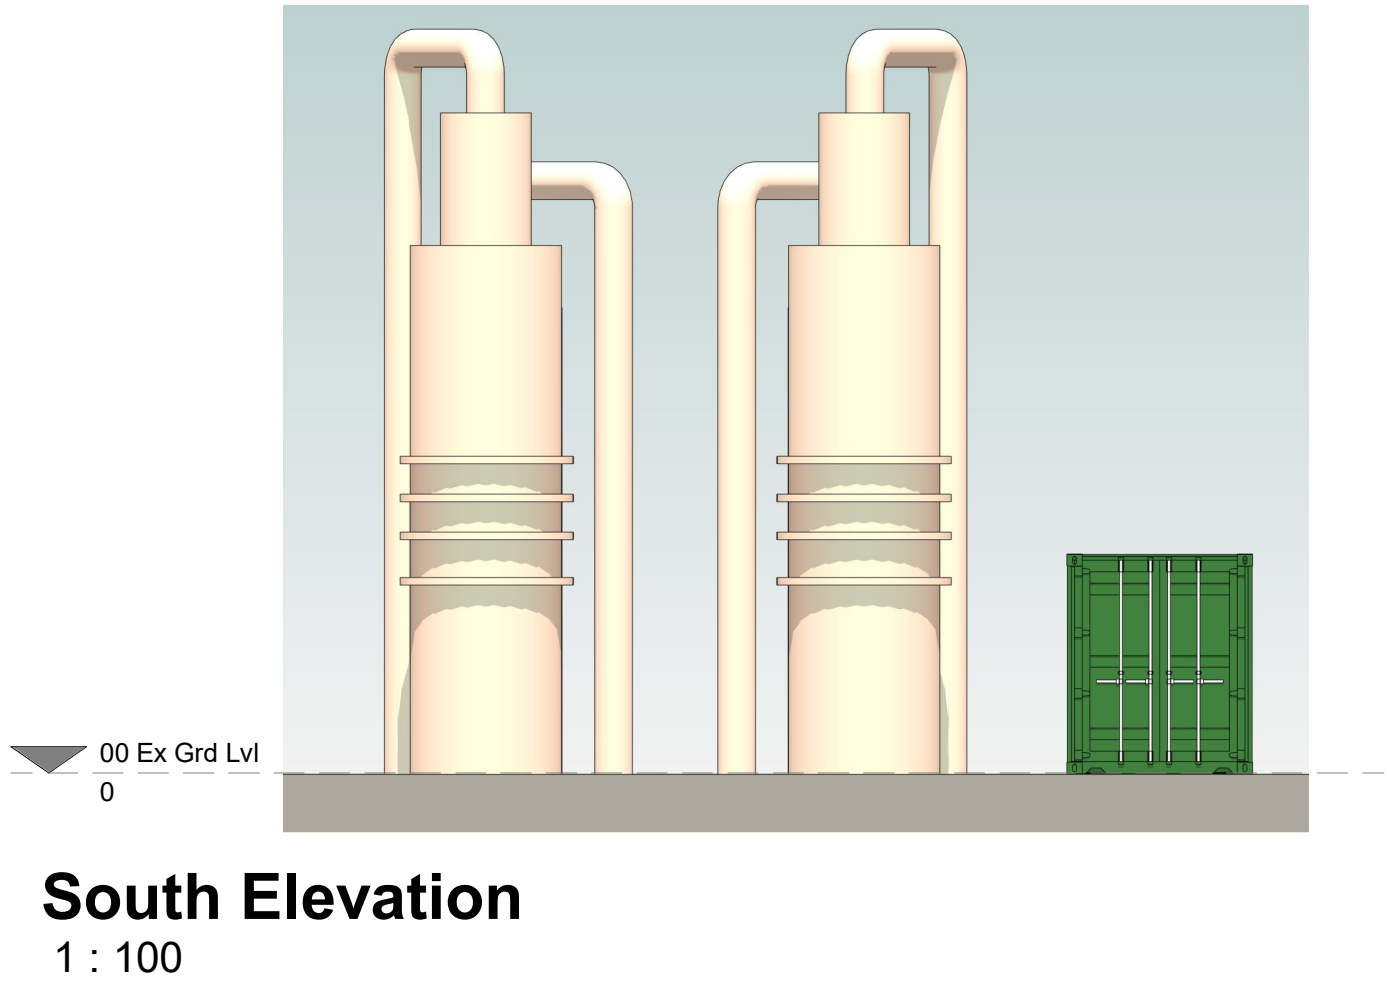

South Elevation
1 : 100

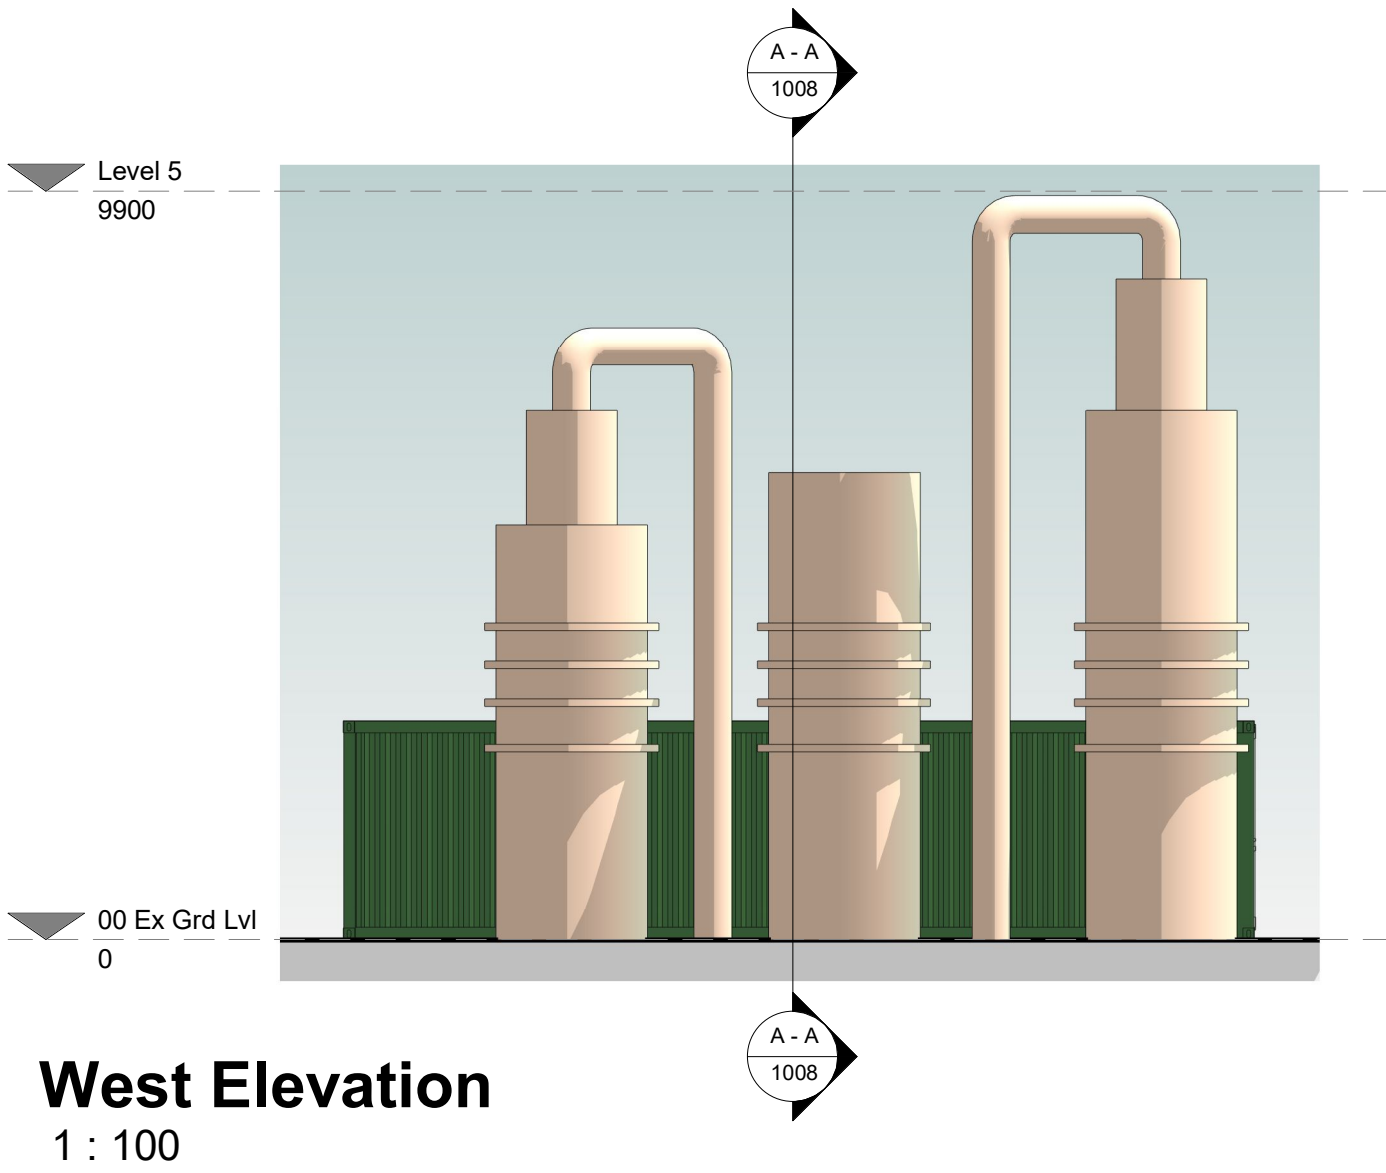

West Elevation
1 : 100

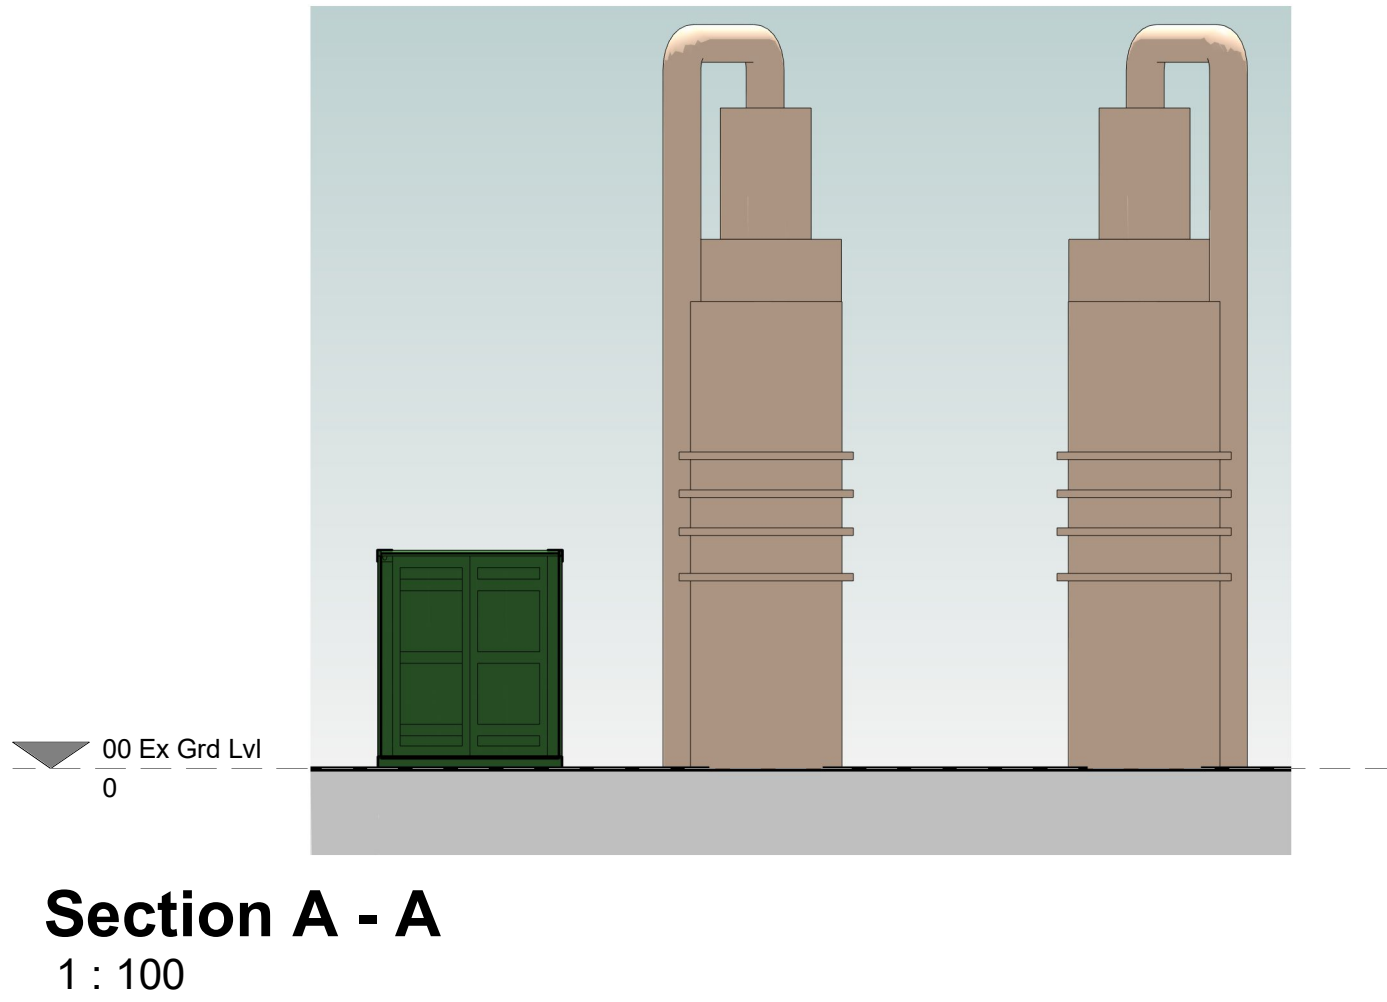

Section A - A
1 : 100

Rev	Date	Description	DR	CH
Status			Suitability	
<div></div>				
Contractor(s)				
<div></div>				
Project				
AD Plant Developments				
Drawing Title				
Evaporator - Plans, Section and Elevations as Proposed				
Designed	Designer	Signed	Date	
Drawn	HAJB	Signed	Date	
Checked	Checker	Signed	Date	
Approved	Approver	Signed	Date	
Scale(s)		ELR & Mileage		
1 : 100 @A1				
Alternative Reference			Sheet	of
Drawing Number			Revision	
29346			1008	