


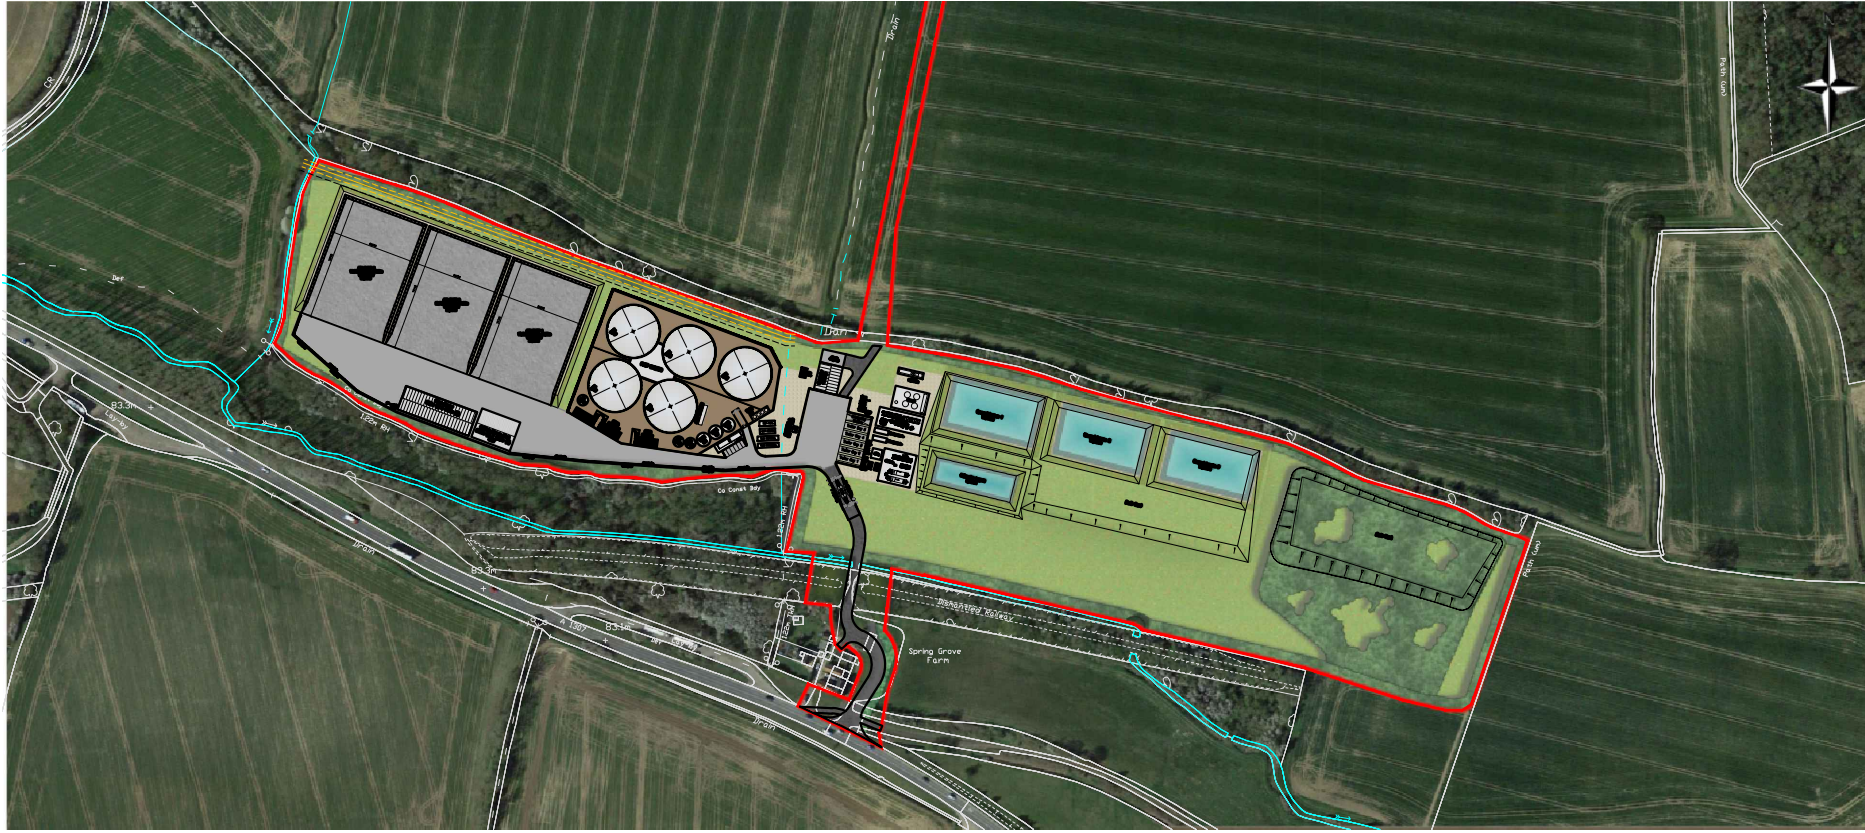

Site Plan.
Scale: 1:1250 @ A1.




Site Location Plan.
Scale: 1:5000 @ A1.

- NOTES:
- 1. All dimensions must be checked on site and not scaled from this drawing.
 - 2. The Contractor shall make a survey of the site and shall be responsible for obtaining all dimensions and levels necessary for the proper fabrication of the structure as indicated.
 - 3. All levels shown on this drawing are relative to Agreed Topographic survey
 - 4. This drawing is to be read in conjunction with 29351/100 Series Drawings.
 - 5. All existing invert levels are to be confirmed by contractor prior to construction. Connection subject to approval.
- Existing Watercourse
- Gas Line with Easement Offset
- Site Red Line Boundary (16.17Ha)

S	31/05/23	Layout Amendments	WG	JHC
R	20/04/23	Layout Amendments	JIT	JHC
Q	19/04/23	Layout Amendments	JHC	JHC
P	09/03/23	Layout Amendments	WG	JHC
N	08/03/23	Redline Updated	WG	JHC
M	08/03/23	Redline Updated	WG	JHC
L	01/03/23	Redline Updated	WG	JHC
K	28/02/23	Redline Updated	JHC	JHC
J	22/02/23	Redline Updated	JHC	JHC
i	26/01/23	Redline Updated	JHC	JHC
H	23/08/22	Bund updated	JR	JHC
G	15/08/22	SLR Flood Extent Added	JHC	JHC
F	10/08/22	Draft-Lagoon Update	JHC	JHC
E	02/08/22	Draft Layout	DJC	JHC
D	13/06/22	LAYOUT AMENDED	DJC	JHC
C	05/04/22	CONCEPT LAYOUT	DJC	JHC
B	04/03/22	CONCEPT LAYOUT	JHC	JHC
A	24/02/22	CONCEPT LAYOUT	JHC	JHC
Rev	Date	Description	DR	CH

© copyright

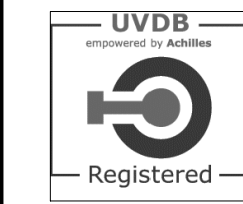

CONSULTING ENGINEERS
PROJECT MANAGEMENT

2 Hallam Road
Priory Park East
HULL HU4 7DY
United Kingdom

Telephone(+44) 01482 627963
Fax (+44) 01482 641736
Email info@ggpconsult.co.uk



Client

Job Title

AD Plant.
Spring Grove.

Drawing Title

Site Layout.

Status

Planning

Scale

As Shown

Date

Jan' '22

Drawn By

J. Collins

Checked

JHC

Approved

JHC

Dwg. No.

29351/P/101

Rev

S

NOT FOR CONSTRUCTION