
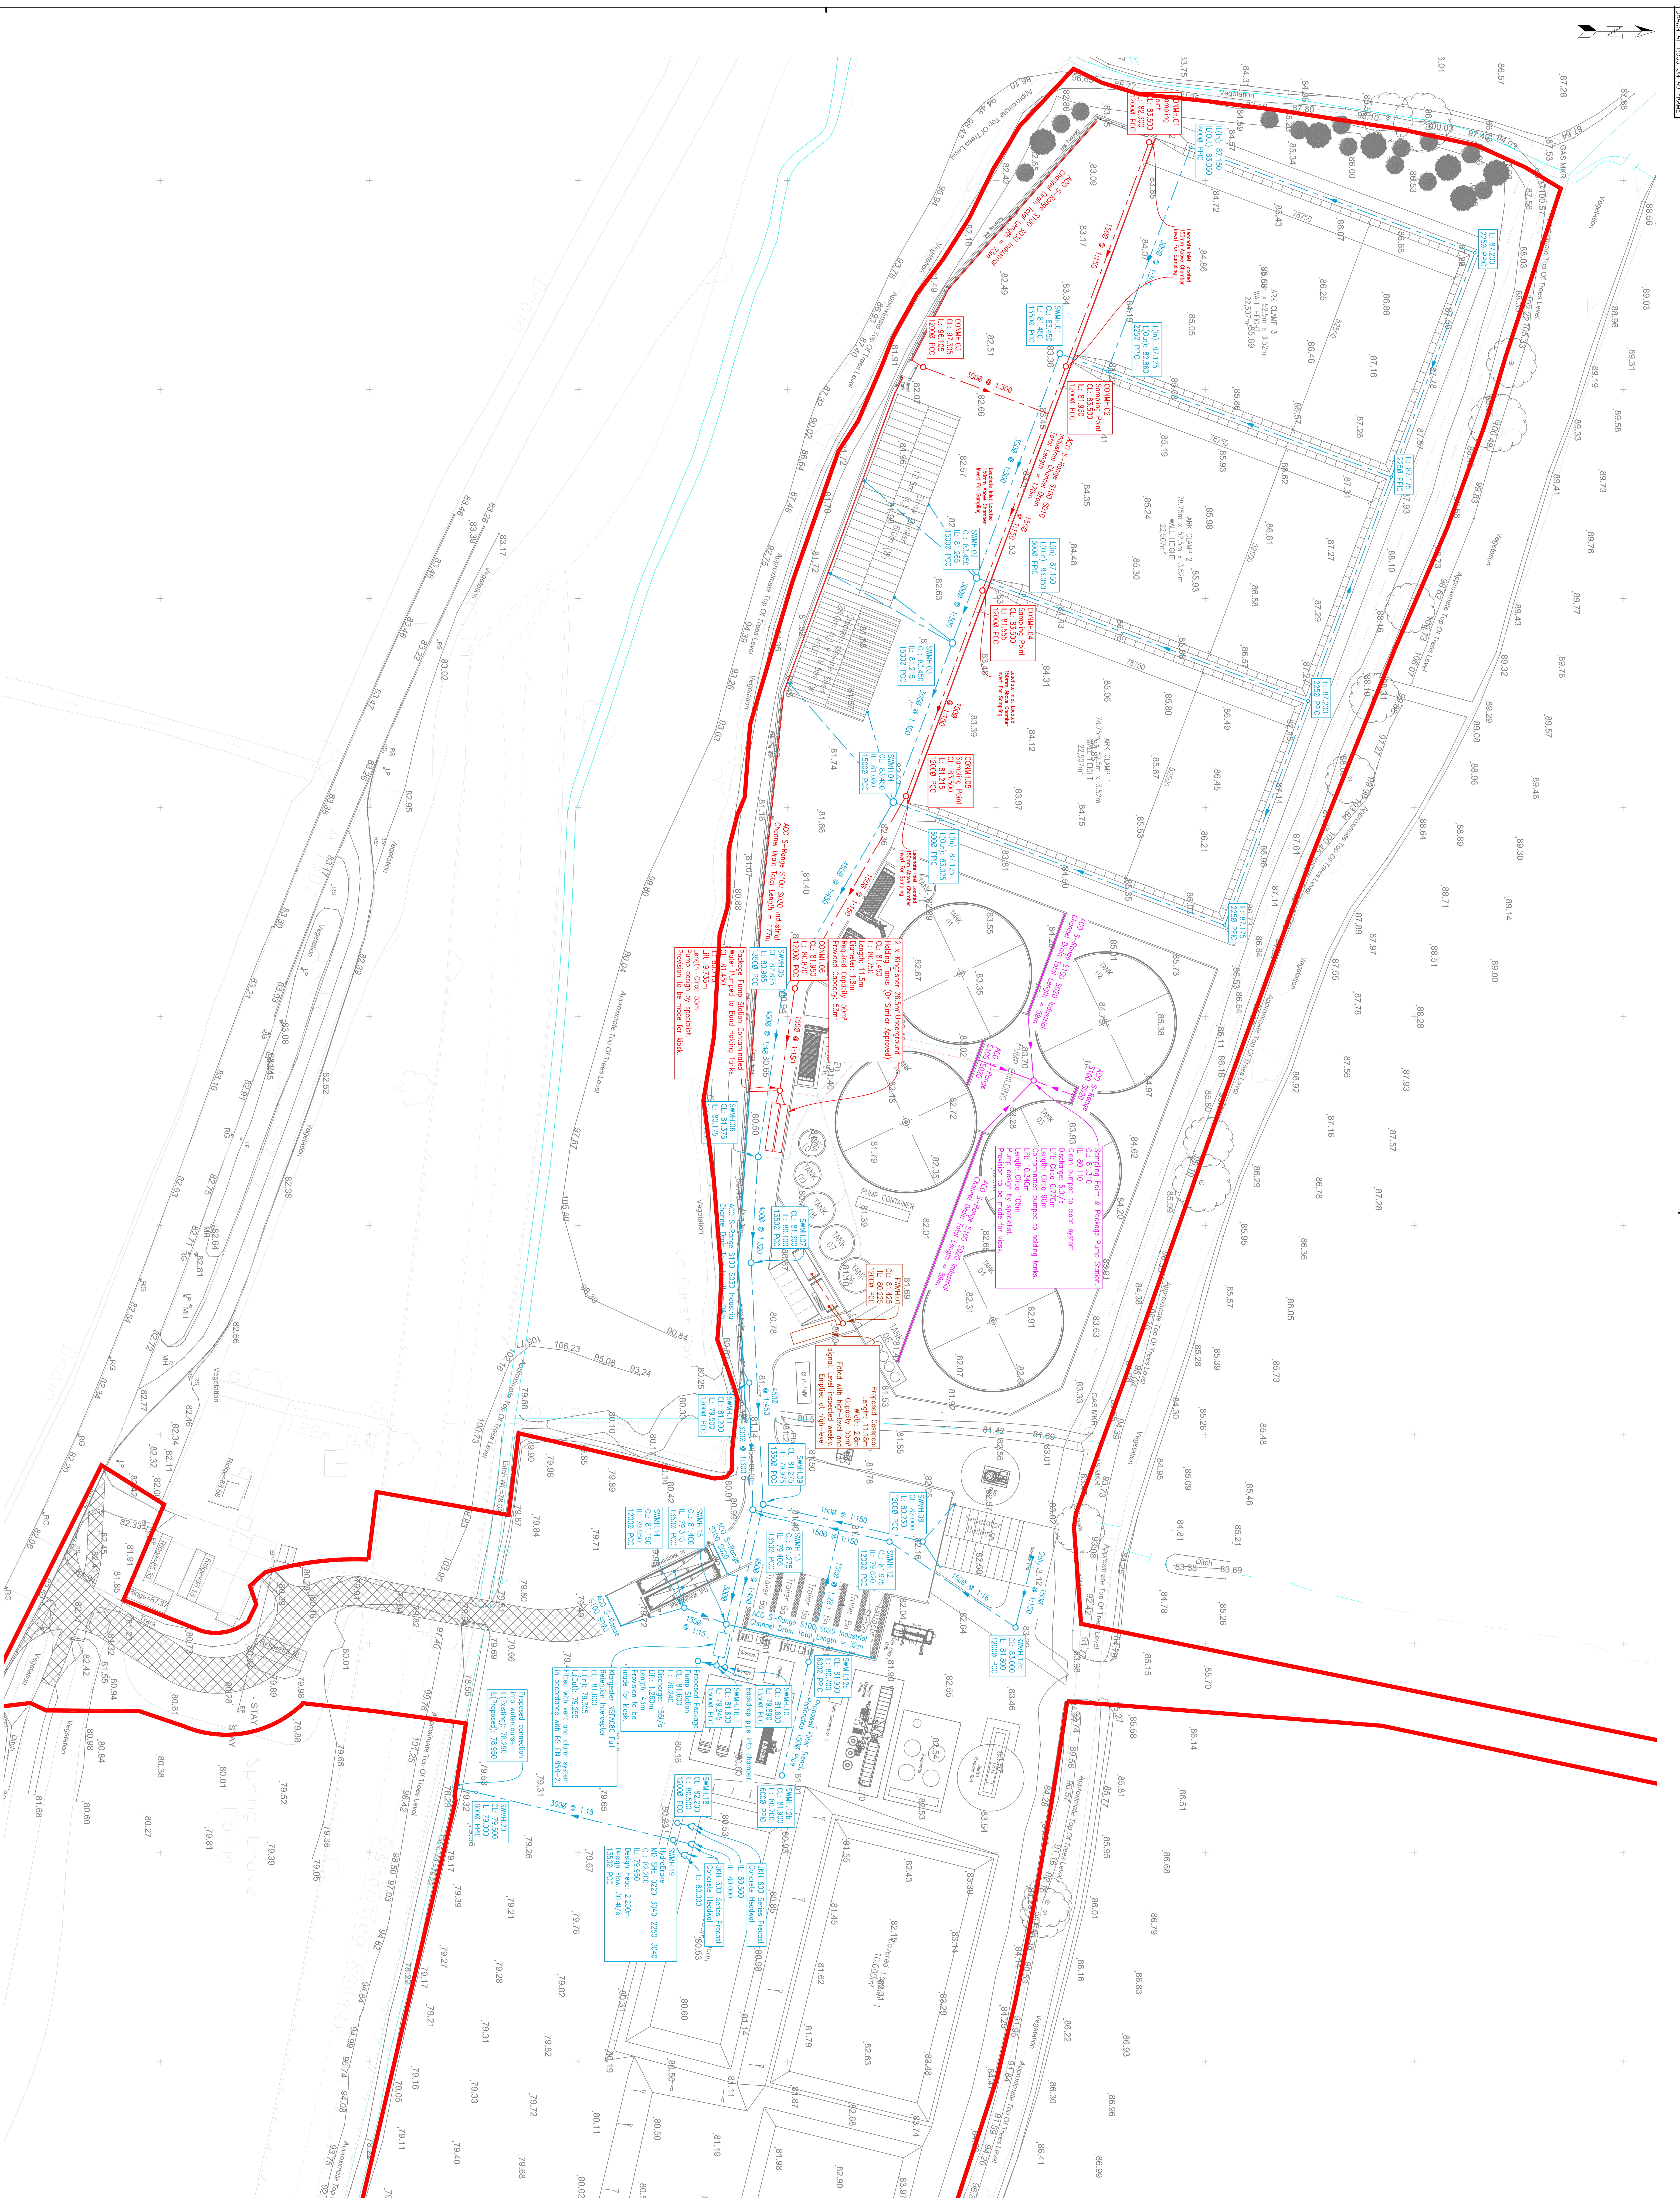
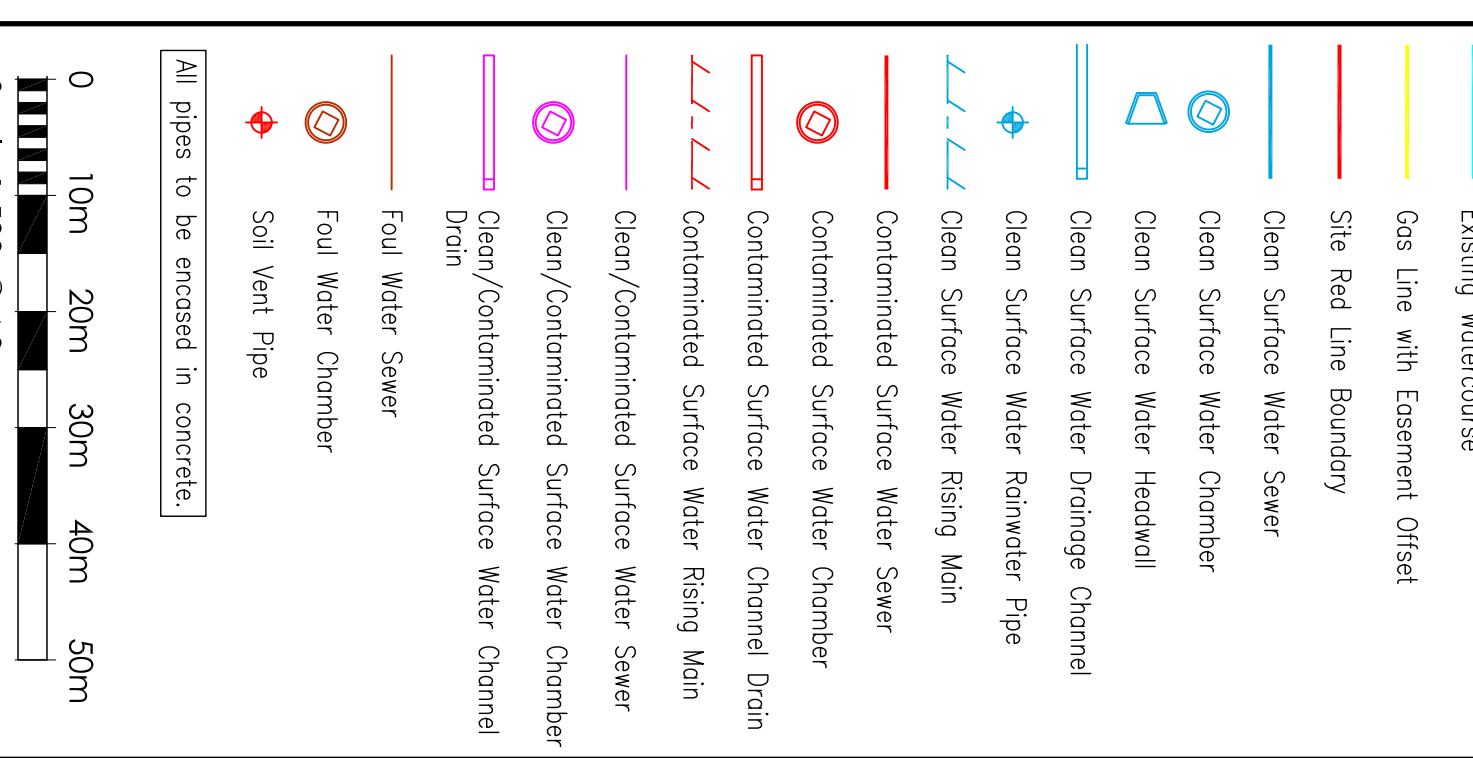


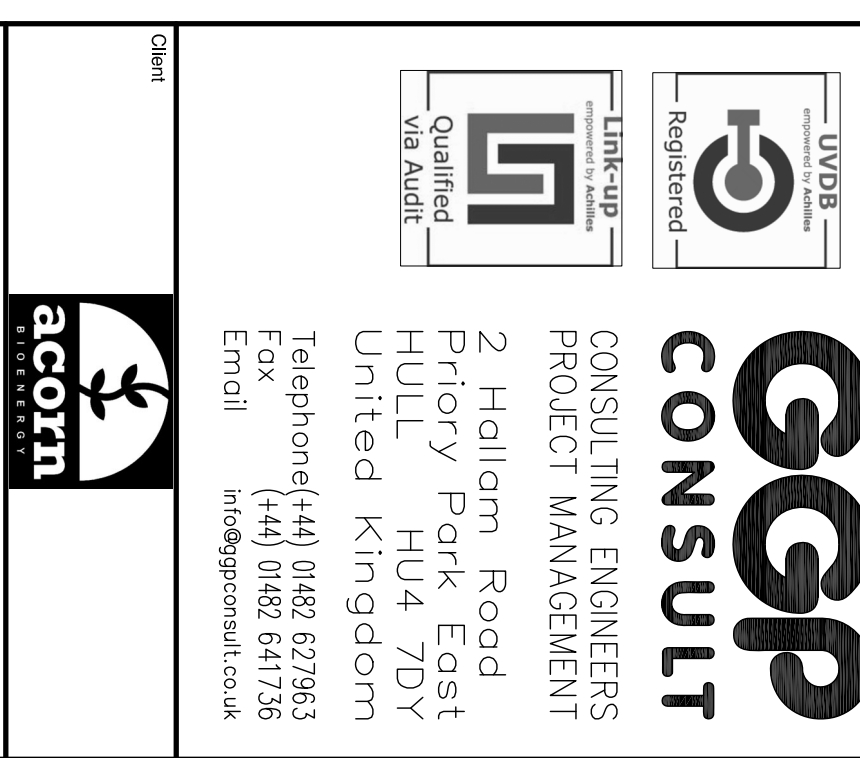

1. All dimensions must be checked on site and not scored from this drawing.
2. The Contractor shall make a survey of the site and shall be responsible for obtaining all dimensions and levels necessary for the proper fabrication of the structure as indicated.
3. Details shown on this drawing are relative to the drawings shown on the drawings.
4. This drawing is to be read in conjunction with 29351/100 Series Drawings.
5. All existing invert levels are to be confirmed by contractor prior to construction. Connection subject to approval.

[illegible]

AD Plant.
Spring Grove.

Drainage Plan

Scoring	Planning
---------	----------

NOT FOR CONSTRUCTION

1:300 @ A0	Feb 23
Drawn By <i>Daniel Cook</i>	Checked JHC Approved JHC
Obj No. 29351/P/105	Rev E