

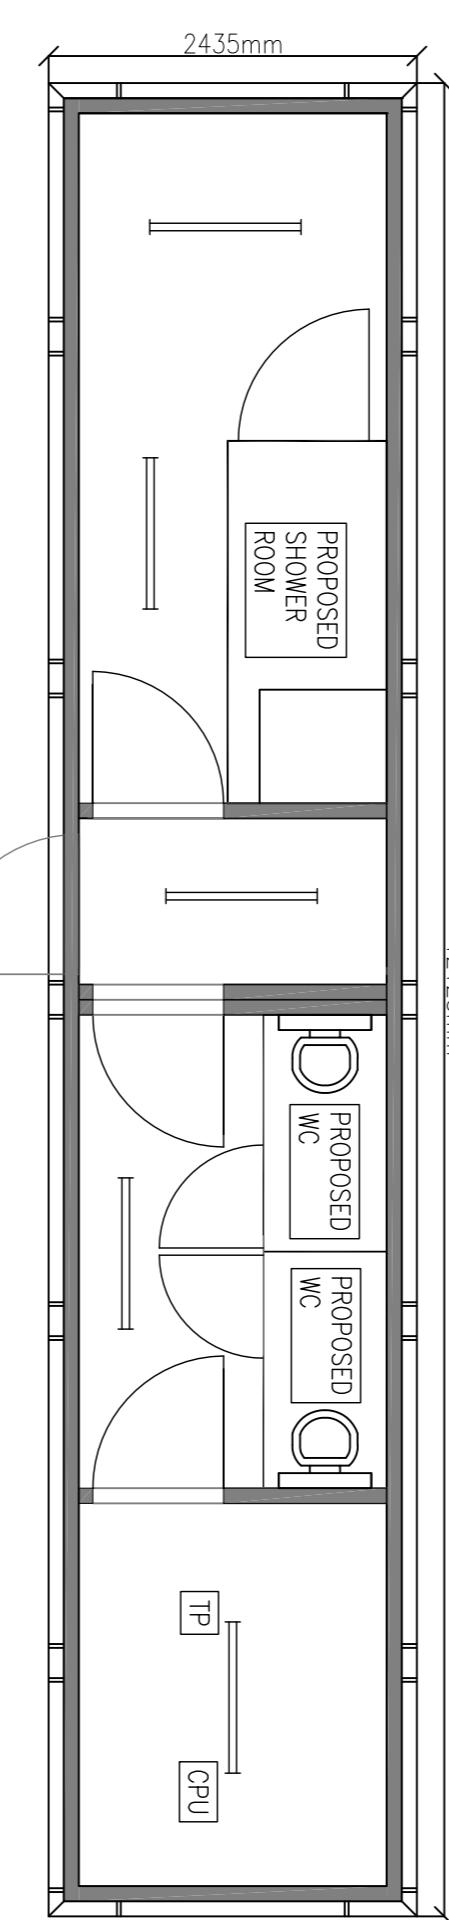
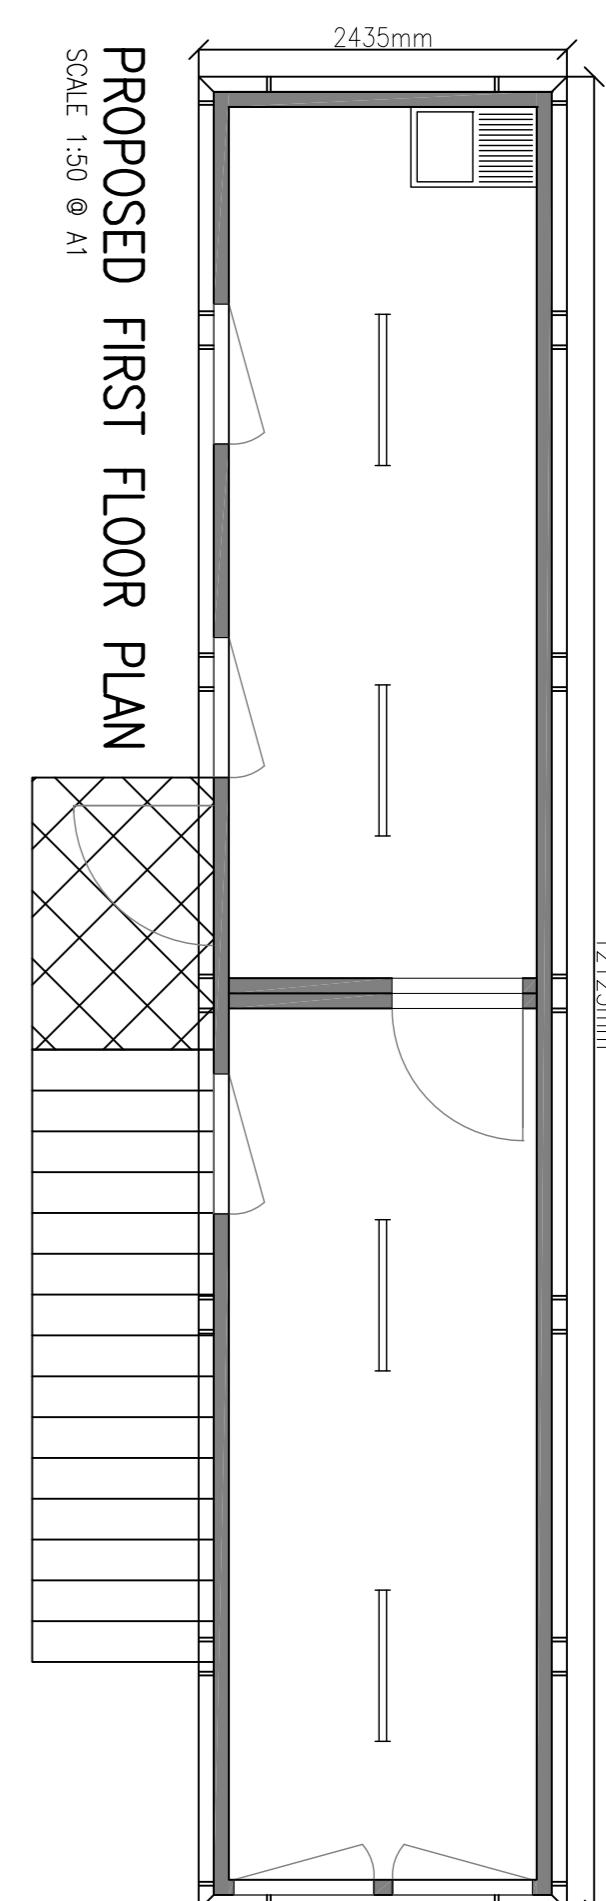


NOTES:


- All dimensions must be checked on site and not scaled from this drawing.
- The Contractor shall make a survey of the site and shall be responsible for obtaining all dimensions and levels necessary for the proper fabrication of the structure as indicated.
- All levels shown on this drawing are relative to Agreed Datum.
- This drawing is to be read in conjunction with 29357/00 Series Drawings.
- All existing invert levels are to be confirmed by contractor prior to construction. Connection subject to approval.

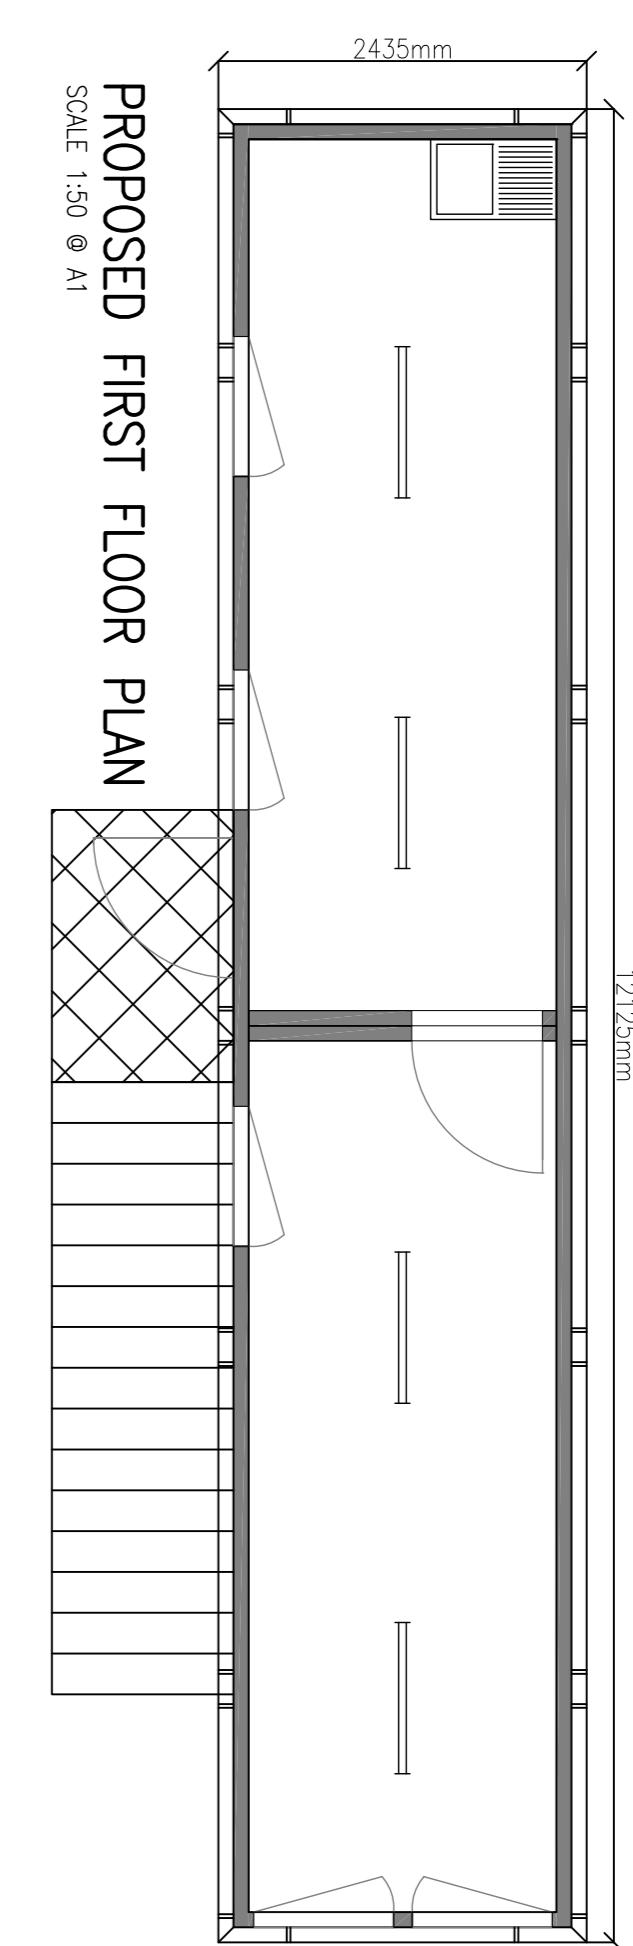

SPOKE CABIN 1  
PROPOSED GROUND FLOOR PLAN  
SCALE 1:50 @ A1

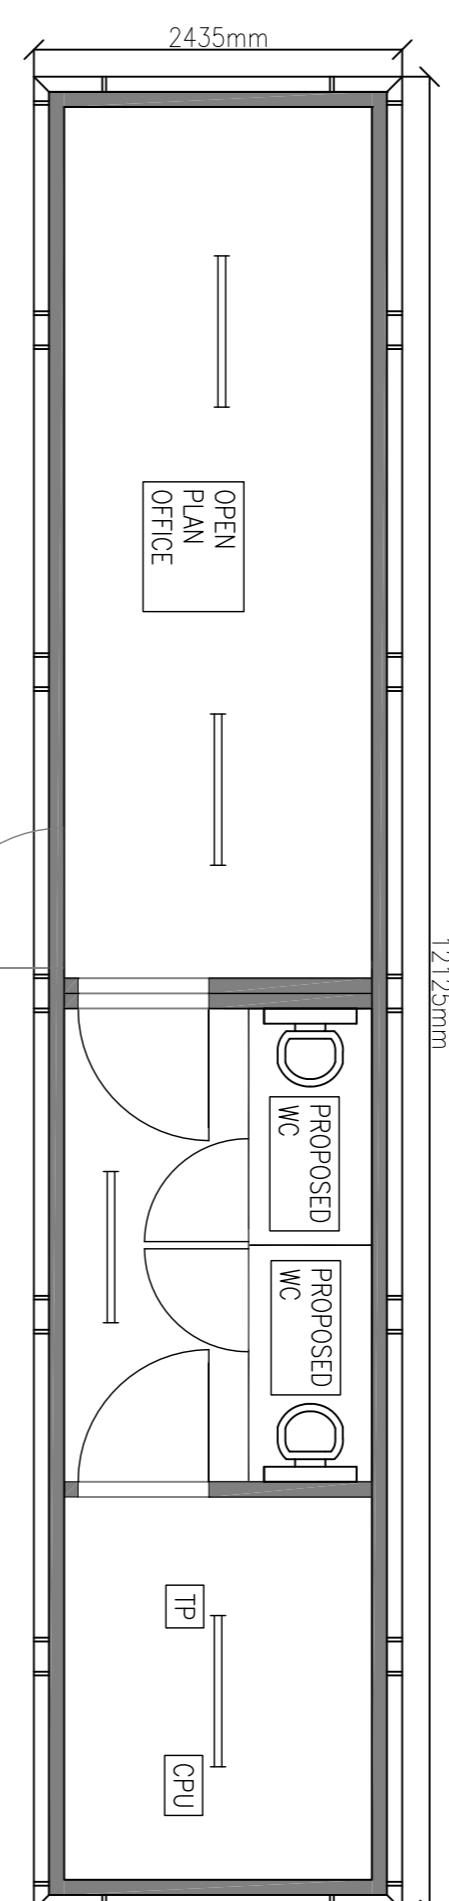


SPOKE CABIN 2  
PROPOSED GROUND FLOOR PLAN  
SCALE 1:50 @ A1

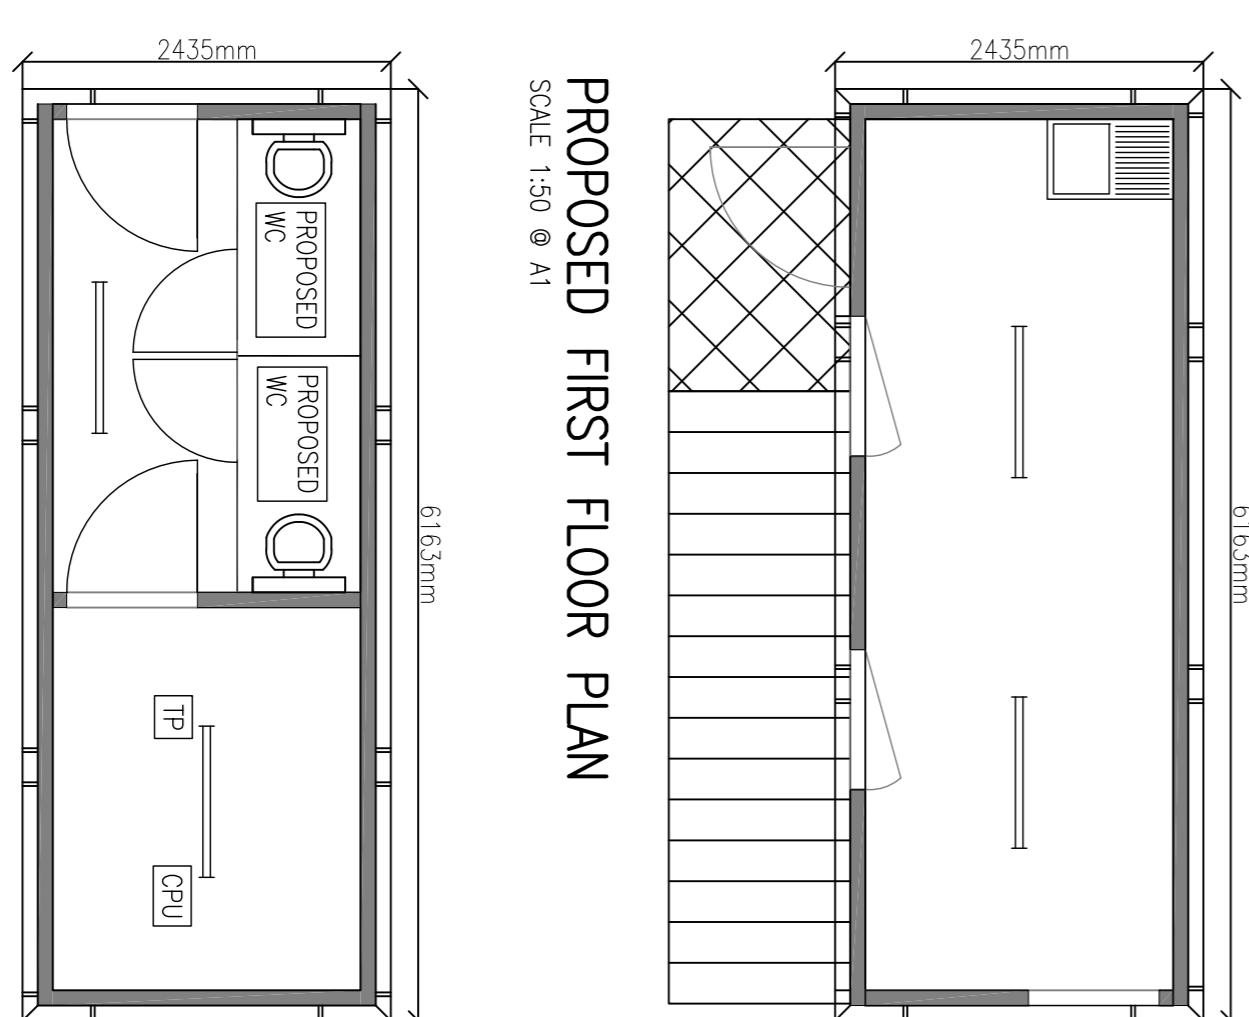

HUB CABIN 3  
PROPOSED GROUND FLOOR PLAN  
SCALE 1:50 @ A1

NOT FOR CONSTRUCTION

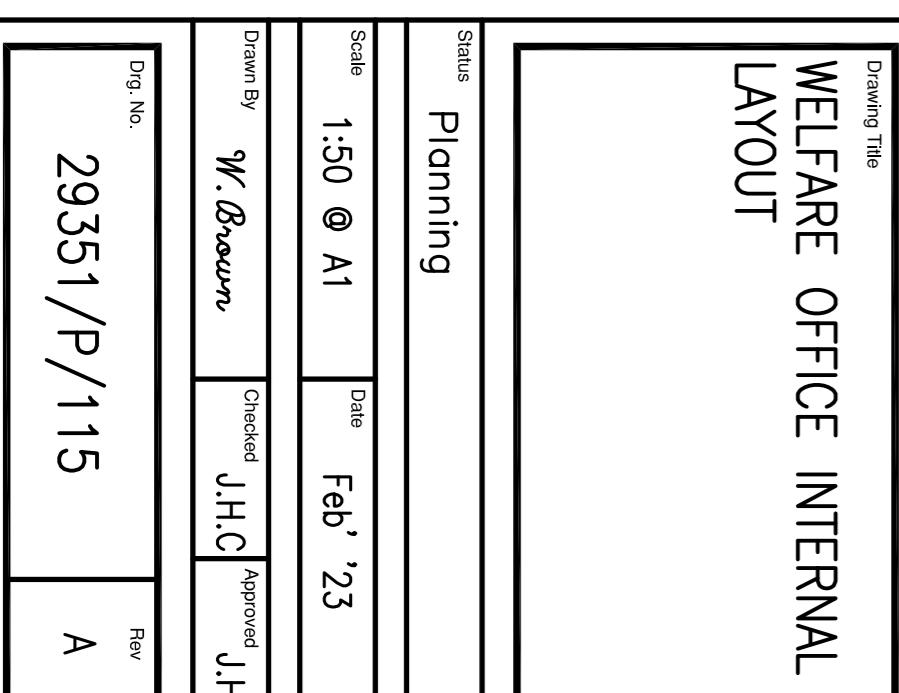

Status	Planning
Scale	1:50 @ A1
Drawn By	W. Brown
Checked	J. H. C
Approved	J. H. C
Rev	A
Drawn No.	29351/P/115