



NOTES:


- All dimensions must be checked on site and not scaled from this drawing.
- The Contractor shall make a survey of the site and shall be responsible for obtaining all dimensions and levels necessary for the proper fabrication of the structure as indicated.
- All levels shown on this drawing are relative to Agreed Datum.
- This drawing is to be read in conjunction with 29357/00 Series Drawings.
- All existing invert levels are to be confirmed by contractor prior to construction. Correction subject to approval.

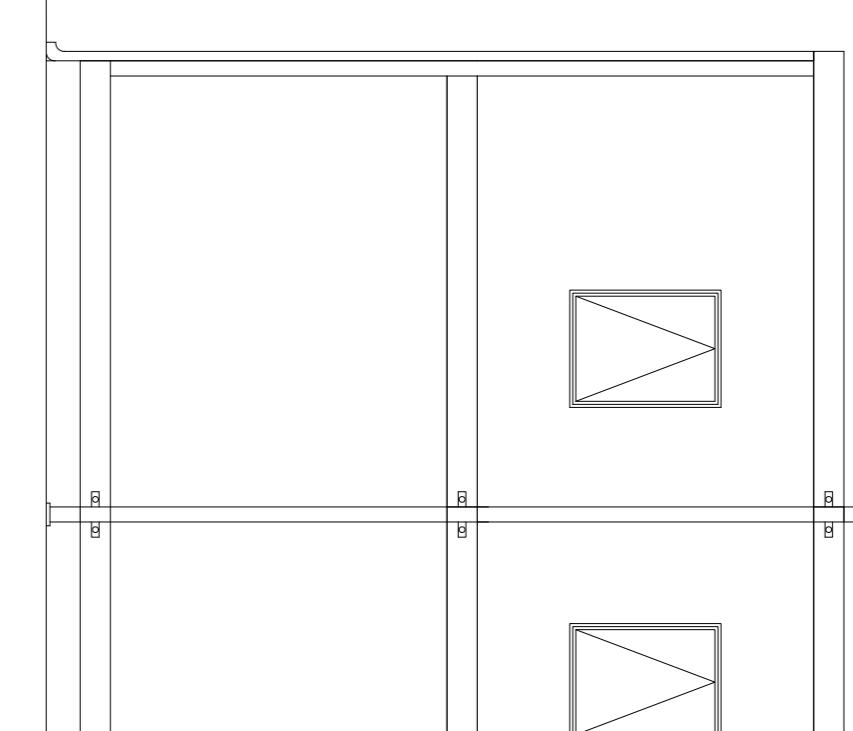


**SPKE CABIN 1
PROPOSED FRONT ELEVATION**
SCALE 1:50 @ A1

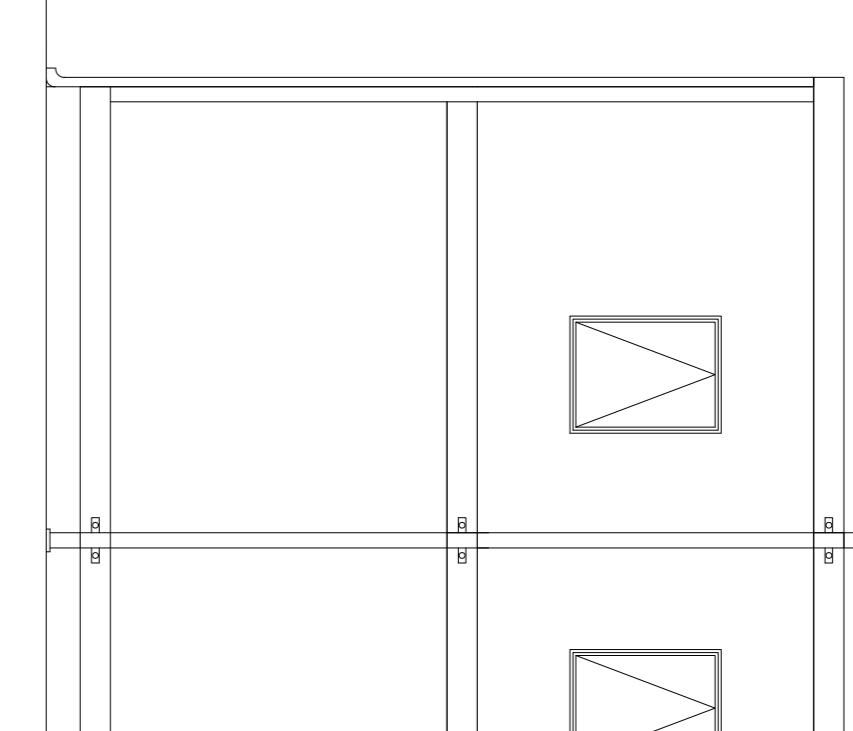



**SPKE CABIN 2
PROPOSED FRONT ELEVATION**
SCALE 1:50 @ A1

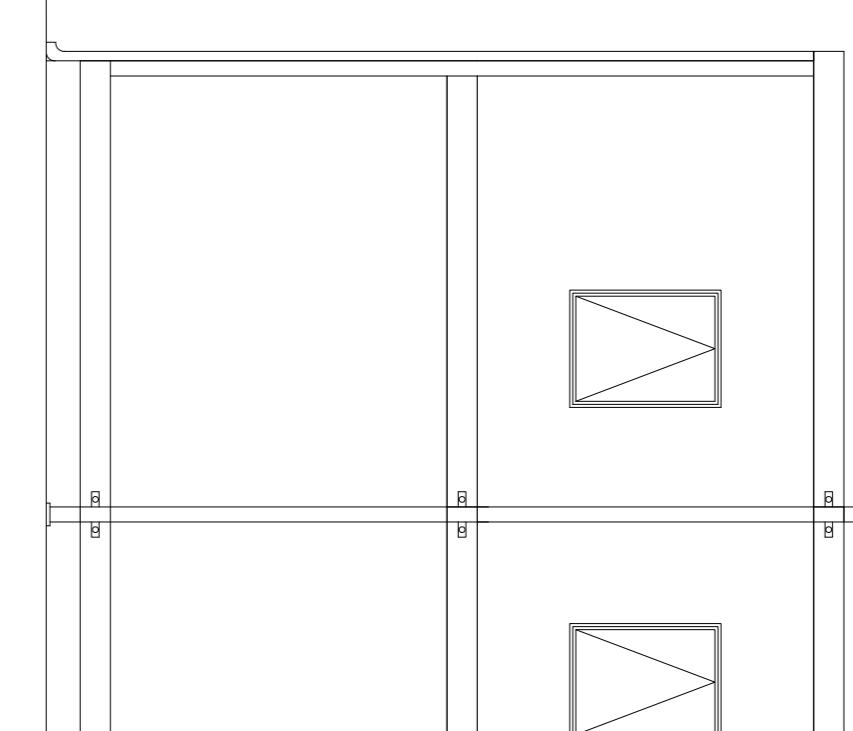


**SPKE CABIN 1
PROPOSED SIDE ELEVATION**
SCALE 1:50 @ A1

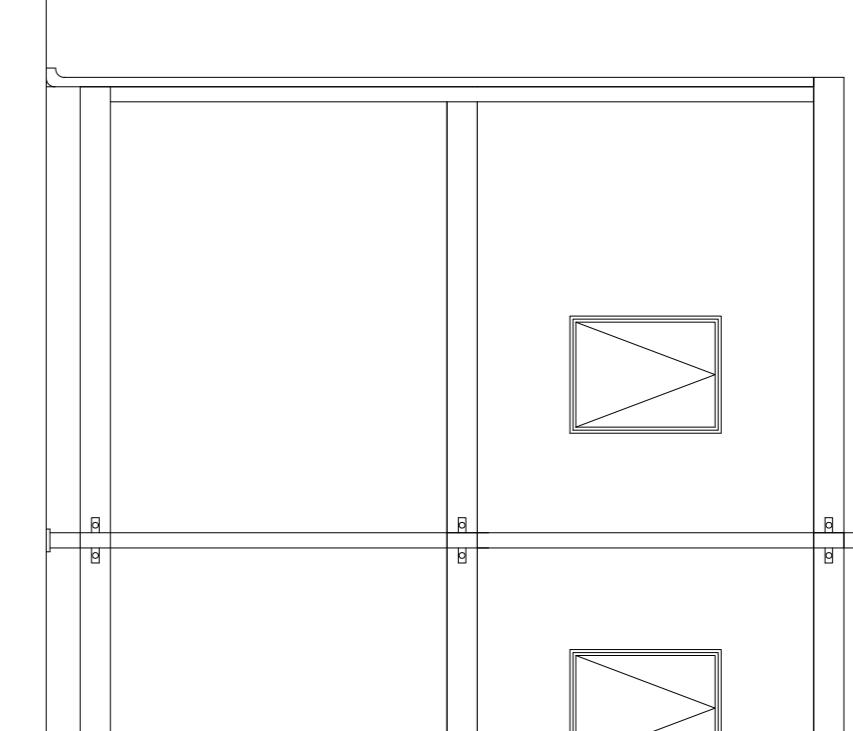

**SPKE CABIN 2
PROPOSED SIDE ELEVATION**
SCALE 1:50 @ A1

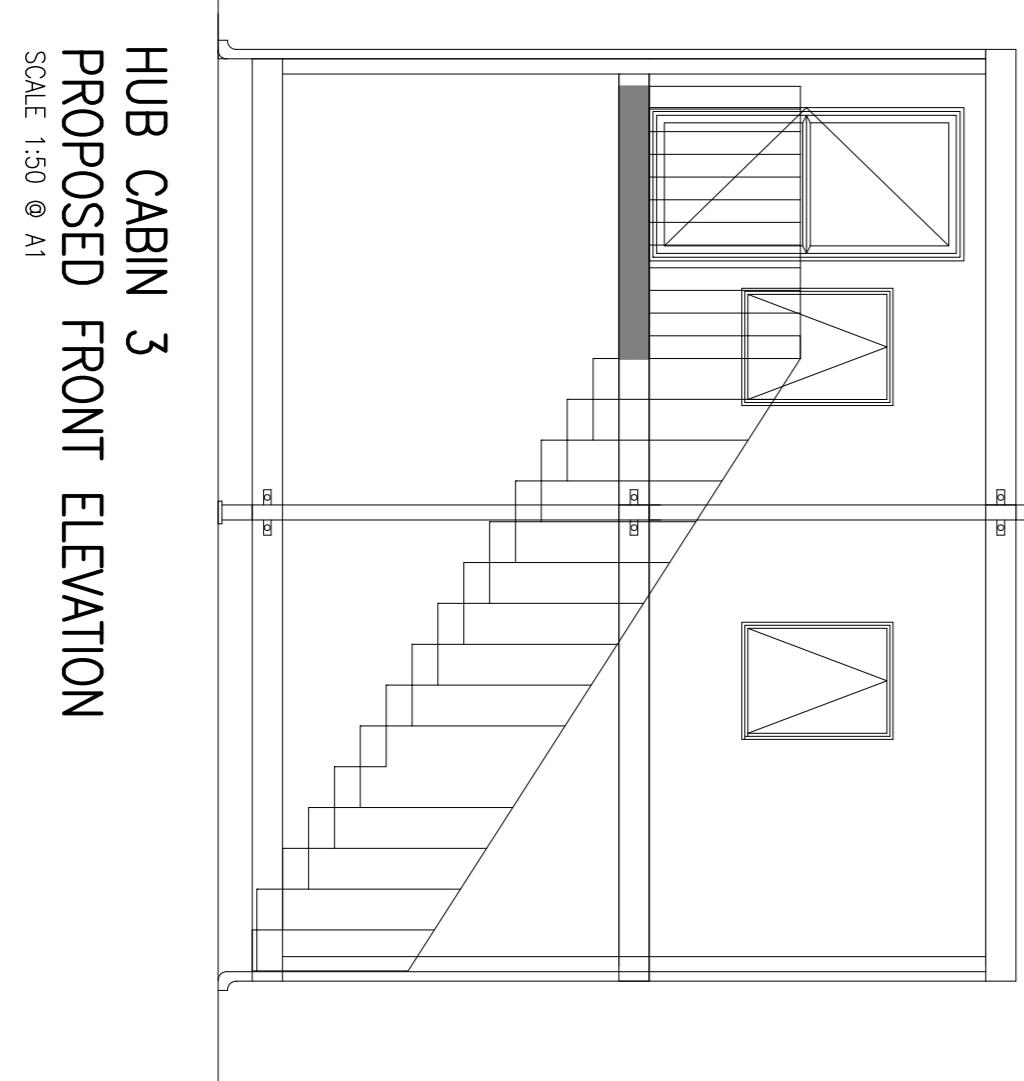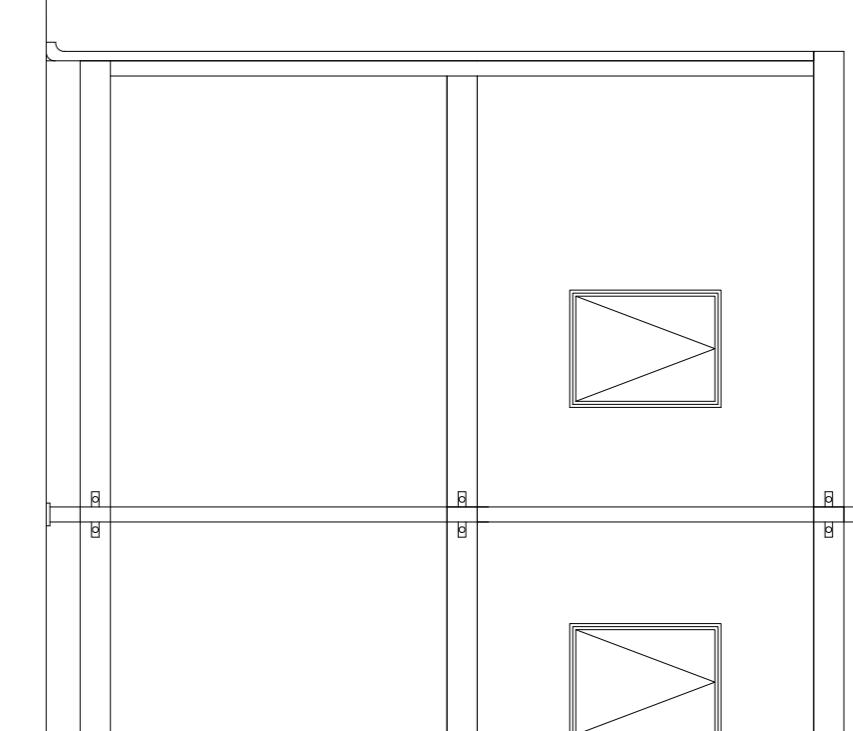

**HUB CABIN 3
PROPOSED FRONT ELEVATION**
SCALE 1:50 @ A1

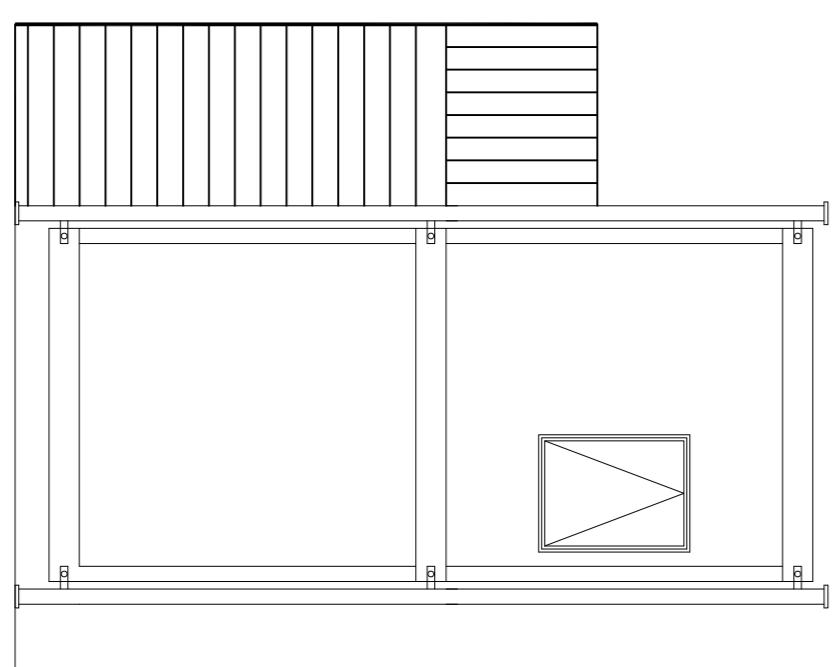

**HUB CABIN 3
PROPOSED SIDE ELEVATION**
SCALE 1:50 @ A1

Job Ref: 29351/P/116
Drawing Title: AD Plant.
WELFARE OFFICE EXTERNAL
LAYOUT

NOT FOR CONSTRUCTION

GCP
CONSULT
CONSULTING ENGINEERS
PROJECT MANAGEMENT

LINK-UP
RECOMMENDED BY Design
UVDB
RECOMMENDED BY Design
Registered
RECOMMENDED BY Design

2 Hallam Road
Priority Park East
HULL HU4 7DY
United Kingdom
Telephone (+44) 01482 641736
Fax (+44) 01482 641736
Email info@gcpconsult.co.uk

Client
acorn

Planning
Status
Scale 1:50 @ A1 Date Feb '23
Drawn By W. Brown Checked J. H. C Approved J. H. C

Rev A