


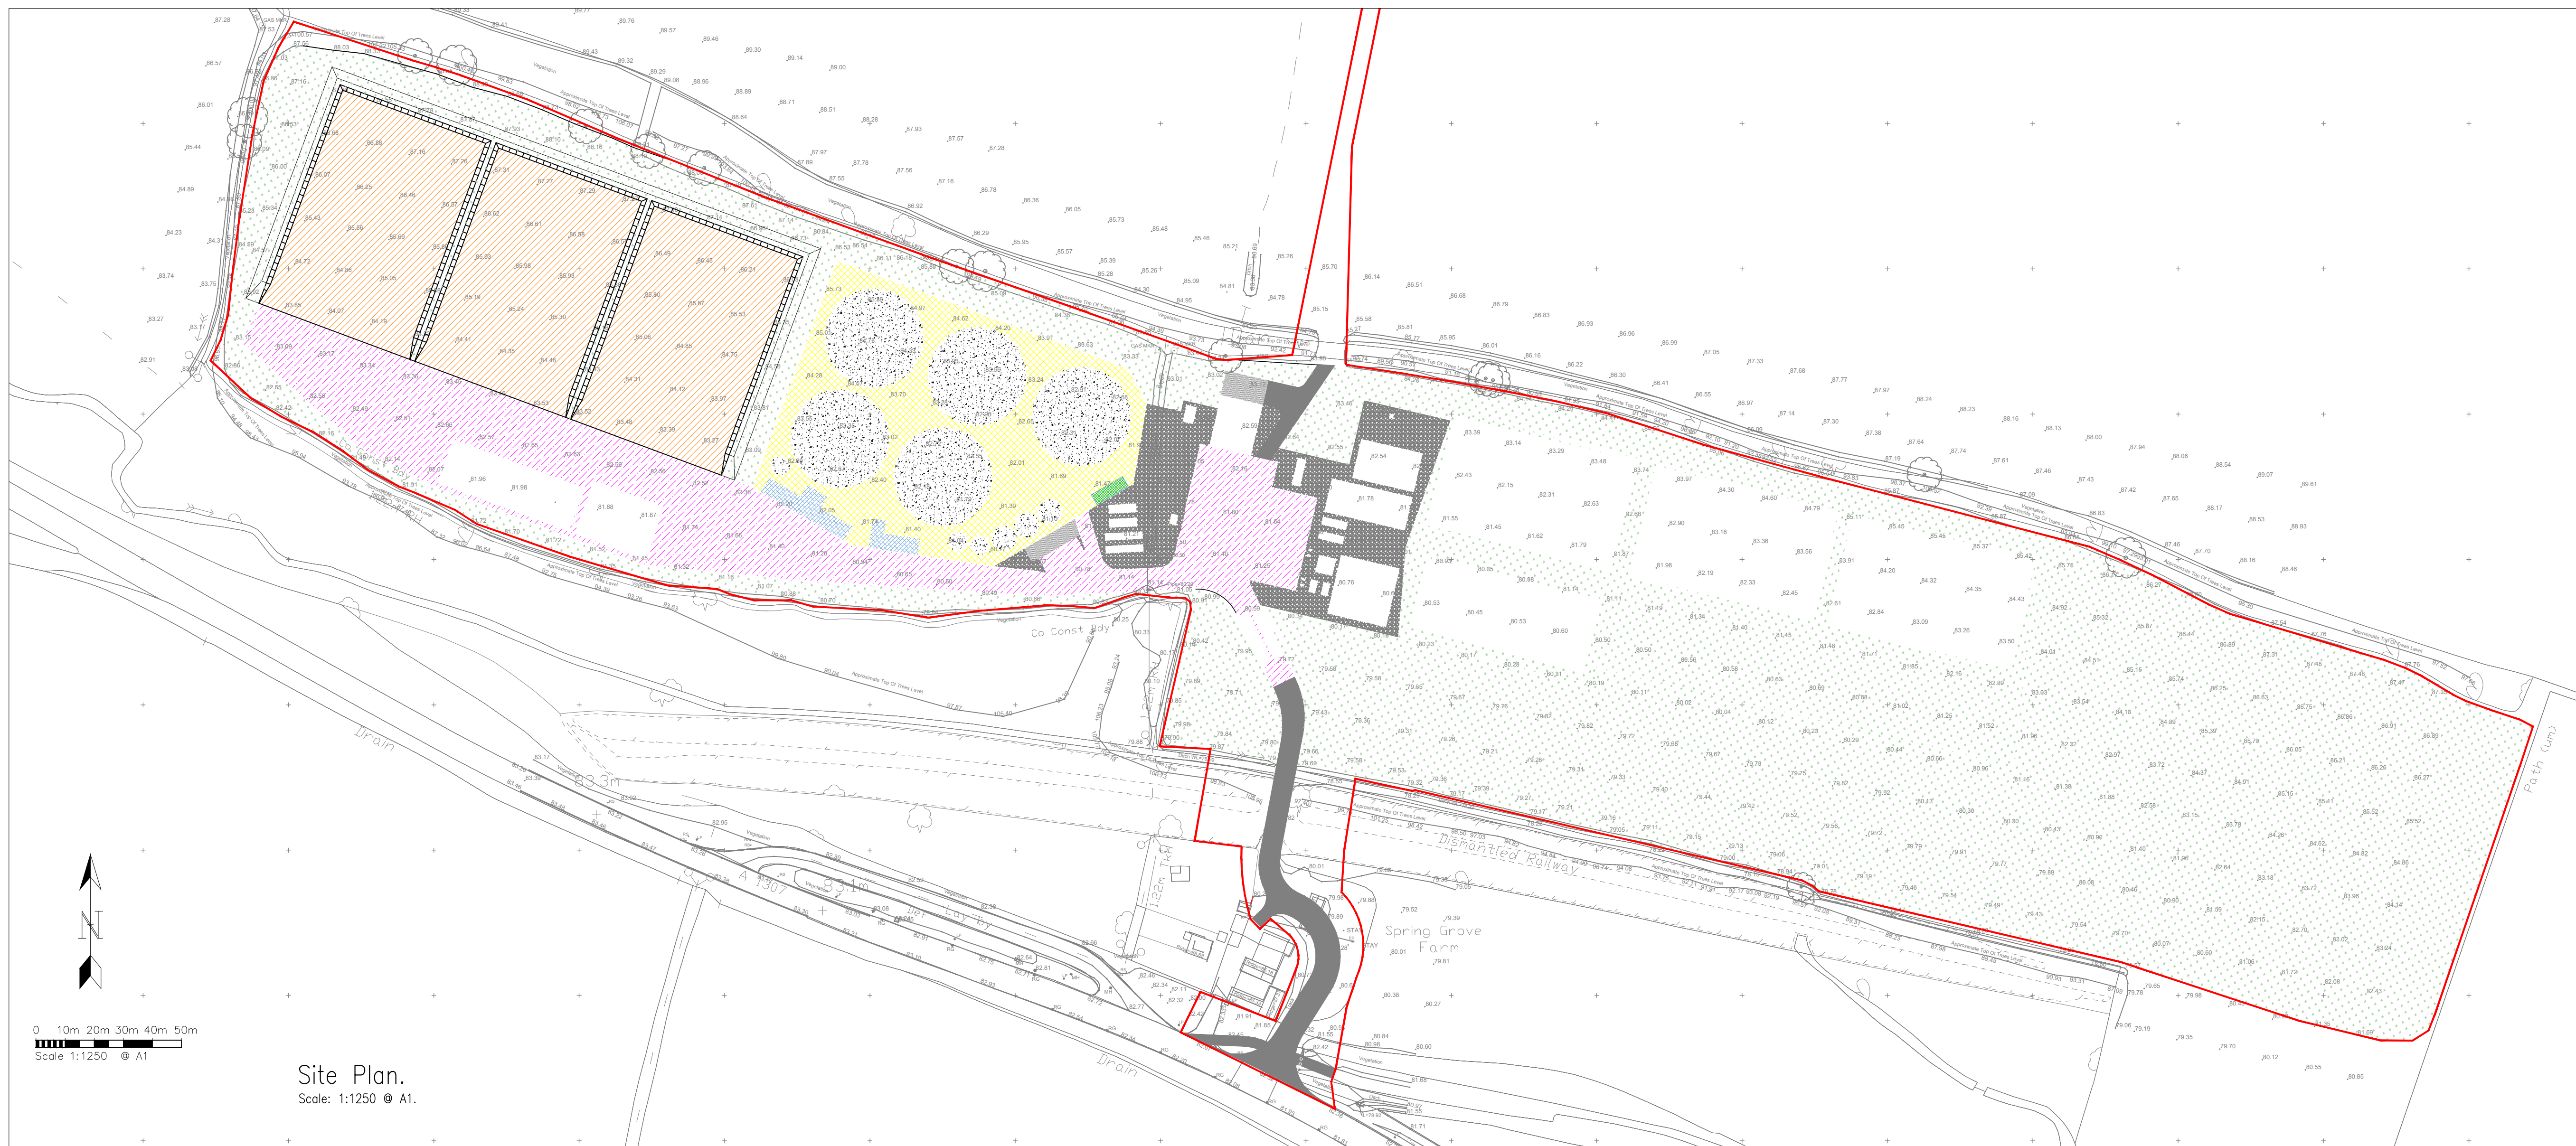


ALL NEW LAYERS OF BINDER AND SURFACE COURSE ARE REQUIRED TO BE TAC-COATED REGARDLESS OF TEMPERATURE AND AGE IN ACCORDANCE WITH BS 594987 2015

1. ALL WORKS ARE TO BE CARRIED OUT IN ACCORDANCE WITH THE SPECIFICATION FOR HIGHWAY WORKS
2. ALL SETTING OUT TO BE CARRIED OUT BY THE CONTRACTOR AND AGREED WITH THE SUPERVISOR OR PROJECT MANAGER PRIOR TO CARRYING OUT THE WORKS
3. ALL GULLY POTS AND MANHOLE CHAMBERS ARE TO BE JETTED AND EMPTIED UPON COMPLETION OF THE WORKS
4. ALL BOUND SUBSTRATUM RECEIVING BITUMINOUS MATERIALS IS TO BE TREATED WITH A TANKER APPLIED OR PAVER INTEGRATED BOND COAT IN ACCORDANCE WITH BS 594987 2015
5. CARRIAGEWAY TO BE SWEEPED PRIOR TO BOND/PAVING
6. ALL EXISTING ACCESS LEVELS ARE TO BE MET WITH NO AREAS OF STANDING WATER

	Tank Bund approx area 4,110m ²
	Tank Slab approx area 4,816m ²
	Feed Hopper Slab approx area 332m ²
	Tank 8 Slab approx area 50m ²
	Breedon Agricultural HRA approx area 12,435m ²
	Concrete Road approx area 8,915m ²
	Road approx area 1,740m ²
	Concrete slab approx area 237m ²
	Gravel approx area 3,000m ²
	Topsoil and seed 150mm approx area 54,400m ²

E	08/03/23	Redline Updated	WIS	JYC
D	01/03/23	Redline Updated	WIS	JYC
C	28/02/23	Redline Updated	JYC	JYC
B	22/02/23	Redline Updated	JYC	JYC
A	01/02/23	Issued For Planning	JYC	JYC
Rev	Date	Description	DR	CH

© copyright

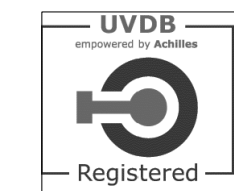

GGP
CONSULT

CONSULTING ENGINEERS
PROJECT MANAGEMENT

2 Hallam Road
Priory Park East
HULL HU4 7DY
United Kingdom

Telephone (+44) 01482 627963
Fax (+44) 01482 641736
Email info@ggpconsult.co.uk



Job Title
**AD Plant.
Spring Grove.**

Drawing Title
Paving Plan.

Status	Planning		
Scale	As Shown	Date	Feb' '23
Drawn By	J. Collins	Checked	JHC
Approved	JHC		
Orig. No.	29351/P/120		Rev
			E

NOT FOR CONSTRUCTION