

ALL NEW LAYERS OF BINDER AND SURFACE COURSE ARE REQUIRED TO BE TAC-COATED REGARDLESS OF TEMPERATURE AND AGE IN ACCORDANCE WITH BS 594987 2015

1. ALL WORKS ARE TO BE CARRIED OUT IN ACCORDANCE WITH THE SPECIFICATION FOR HIGHWAY WORKS
2. ALL SETTING OUT TO BE CARRIED OUT BY THE CONTRACTOR AND AGREED WITH THE SUPERVISOR OR PROJECT MANAGER PRIOR TO CARRYING OUT THE WORKS
3. ALL WORKS POTS AND MANHOLE CHAMBERS ARE TO BE SETTED AND EMPTIED UPON COMPLETION OF THE WORKS
4. ALL BOUND SUBSTRUTUM REQUIRING BITUMINOUS MATERIALS IS TO BE TREATED WITH A TACKER APPLIED OR PAVER INTEGRATED BOND COAT IN ACCORDANCE WITH BS 594987 2015
5. CARRAGEWAY TO BE SWEPT PRIOR TO BOND/PAVING
6. ALL EXISTING ACCESS LEVELS ARE TO BE MET WITH NO AREAS OF STANDING WATER

Tank Bund approx area 4,110m²

Tank Slab approx area 4,816m²

Feed Hopper Slab approx area 332m²

Tank 8 Slab approx area 50m²

Breedon Agricultural HRA approx area 12,435m²

Concrete Road approx area 8,915m²

Road approx area 1,740m²

Concrete slab approx area 237m²

Grovel approx area 3,000m²

Topsoil and seed 150mm approx area 54,400m²


F	16/08/23	Redline & Entrance Updated	JMC	JMC
E	08/03/23	Redline Updated	WJS	JMC
D	01/03/23	Redline Updated	WJS	JMC
C	28/02/23	Redline Updated	JMC	JMC
B	22/02/23	Redline Updated	JMC	JMC
A	01/02/23	Issued for Planning	JMC	JMC
Rev	Date	Description	DR	CH

© copyright



CONSULTING ENGINEERS
PROJECT MANAGEMENT




2 Hailom Road
Priory Park East
HULL HU4 7DY
United Kingdom
Telephone:(+44) 01482 627863
Fax: (+44) 01482 641736
Email: info@gpcconsult.co.uk

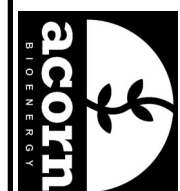










AD Plant.
Spring Grove.

Paving Plan.

Drawn By	g. Collins	Checked	JHC	Approved	JHC
Scale	As Shown	Date	Feb ' 23		
Drawn No.	29351/P/120	Rev	F		

  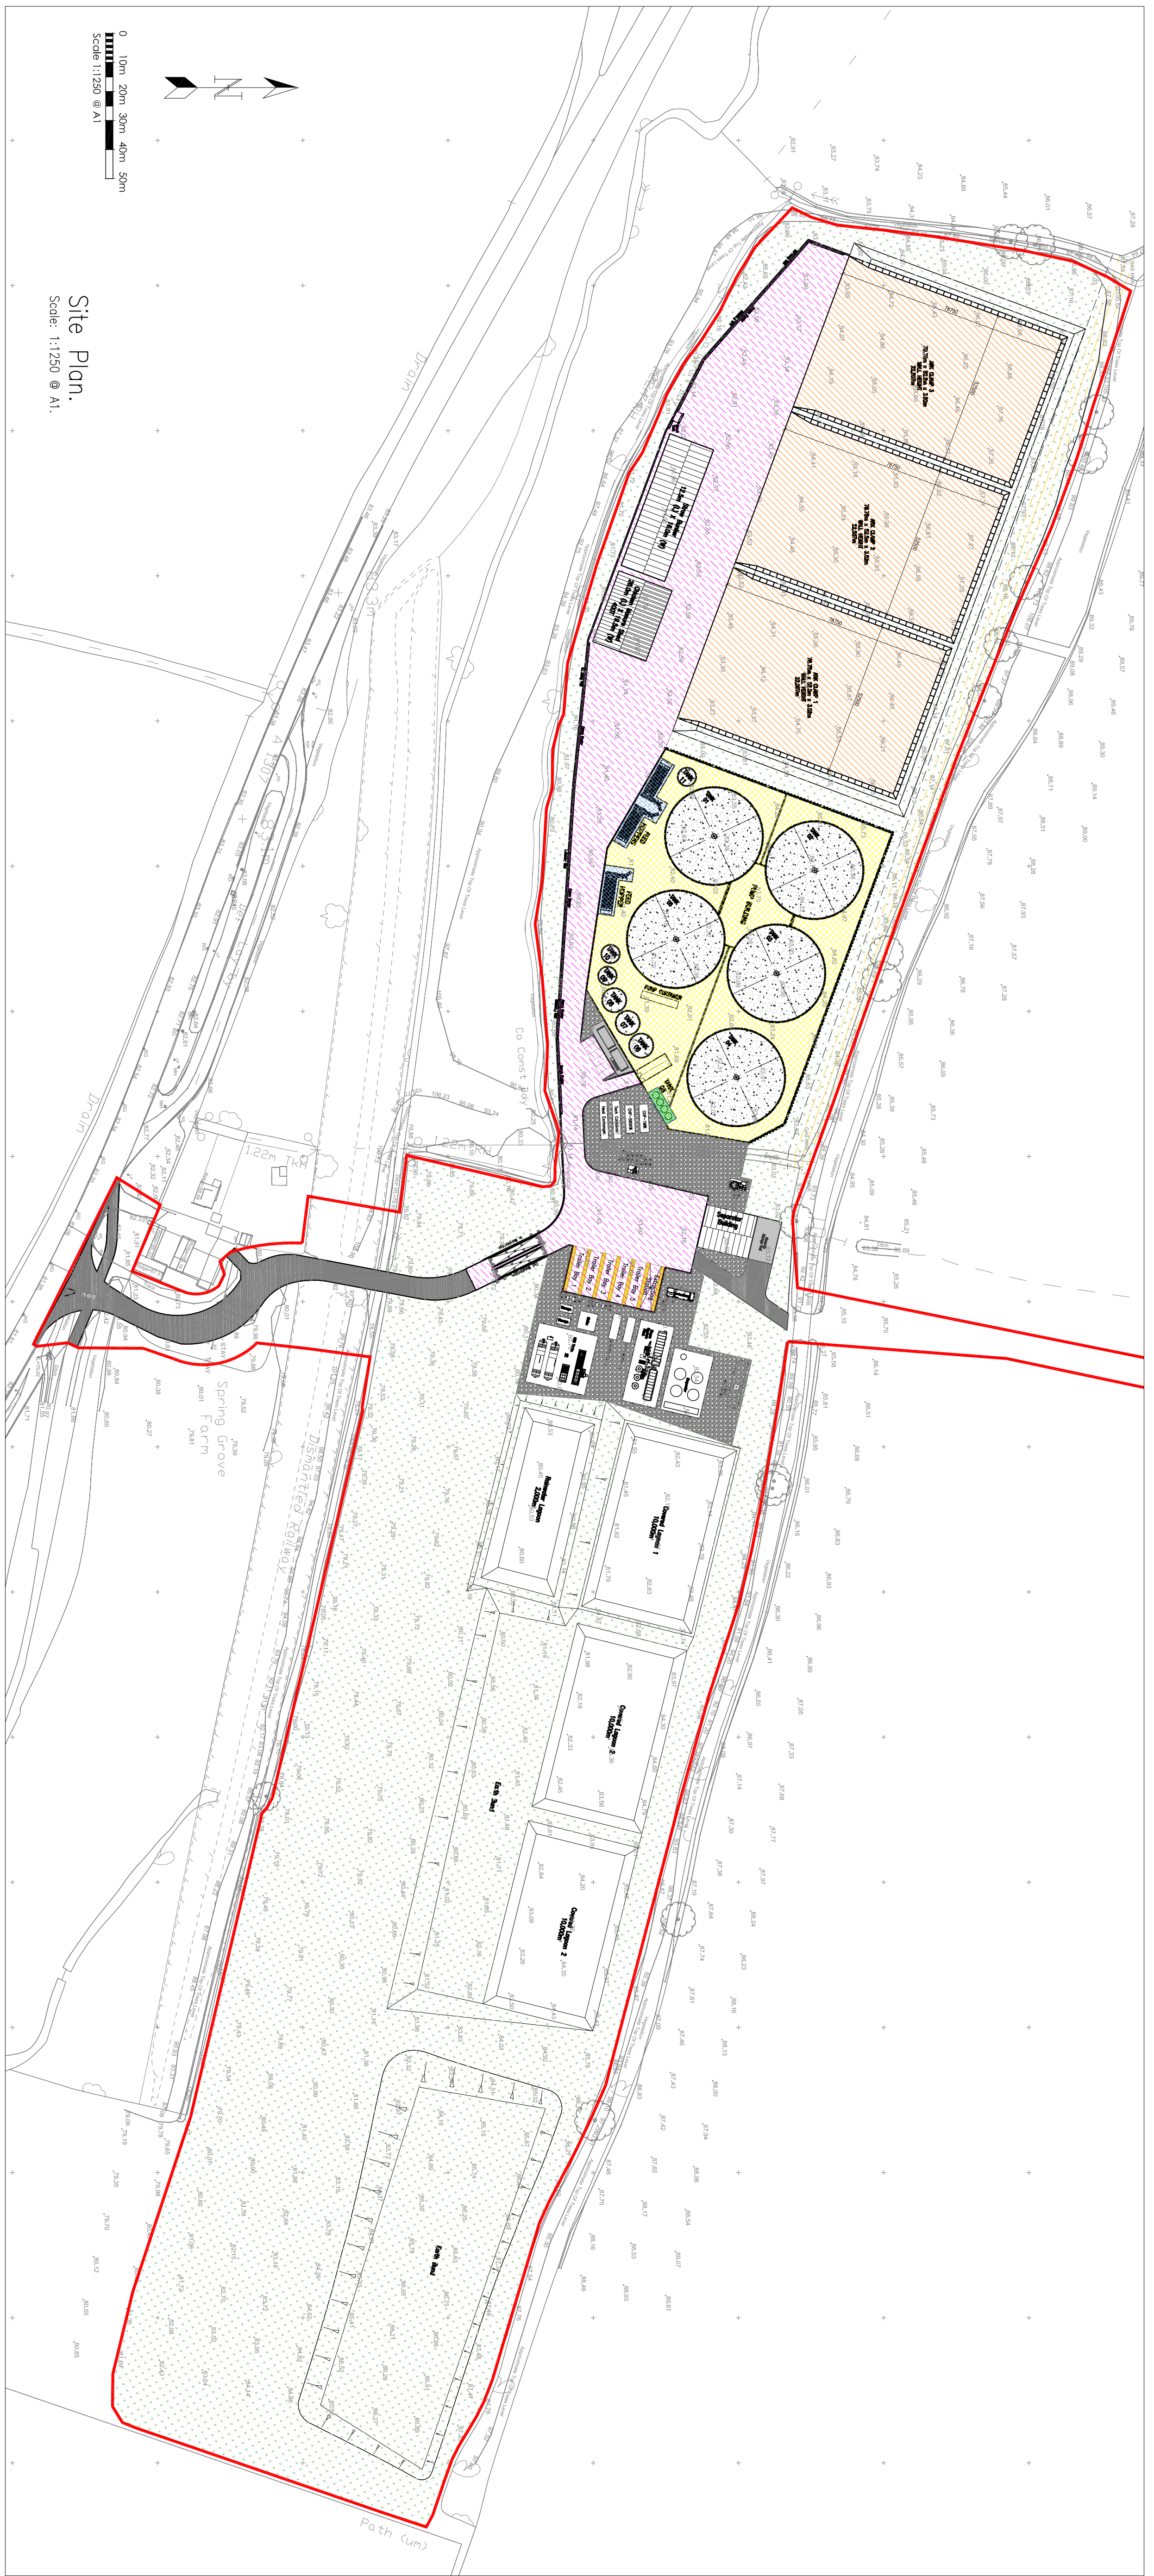

Site Plan.
Scale: 1:1250 @ A1.

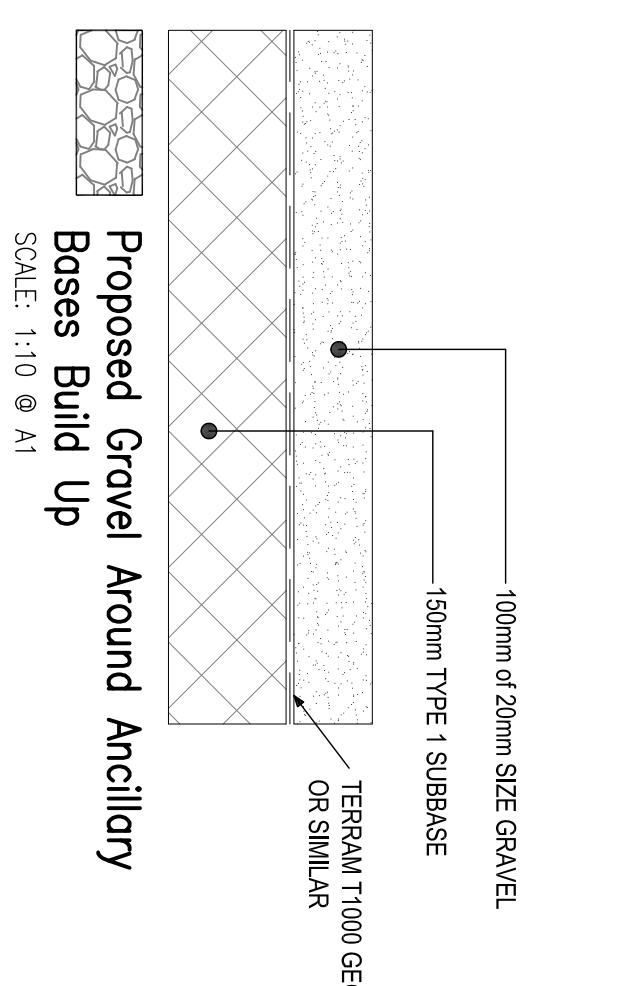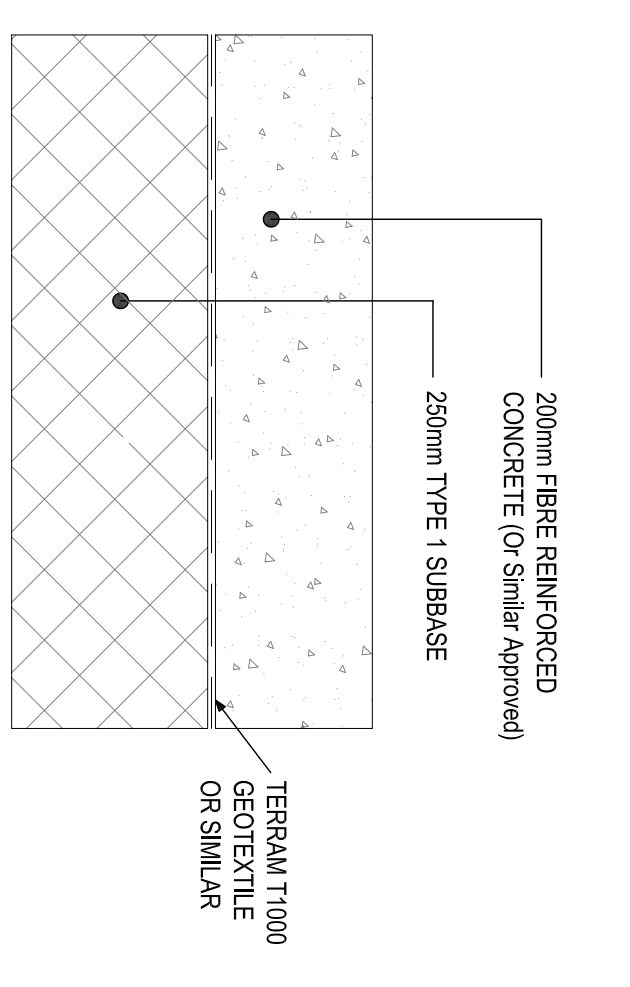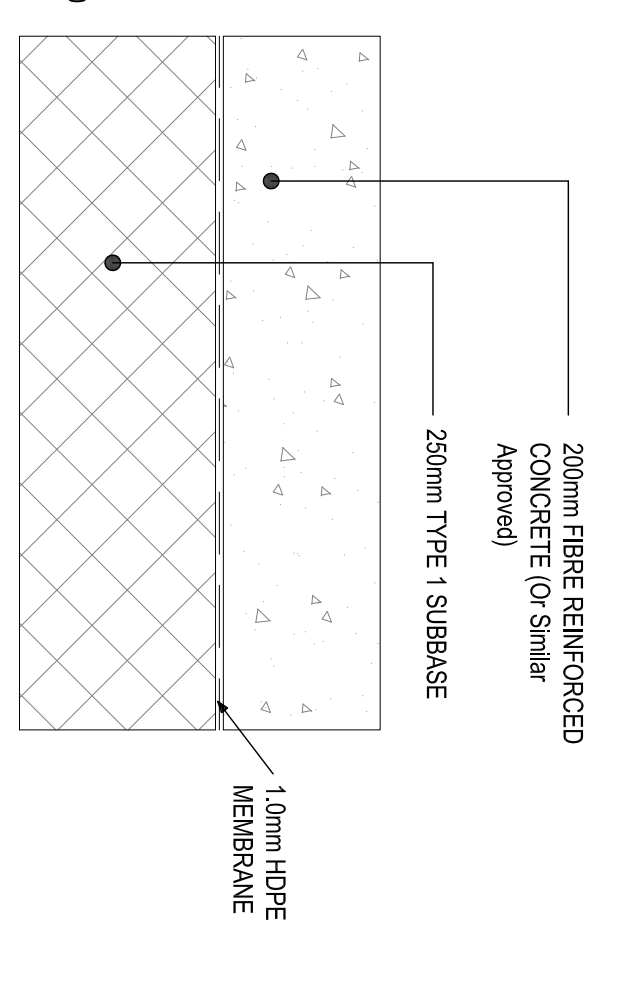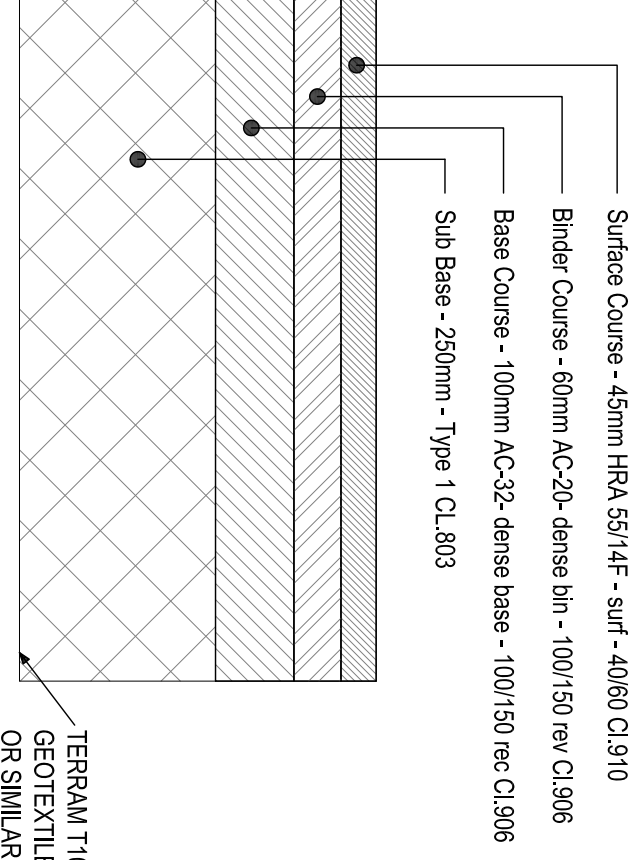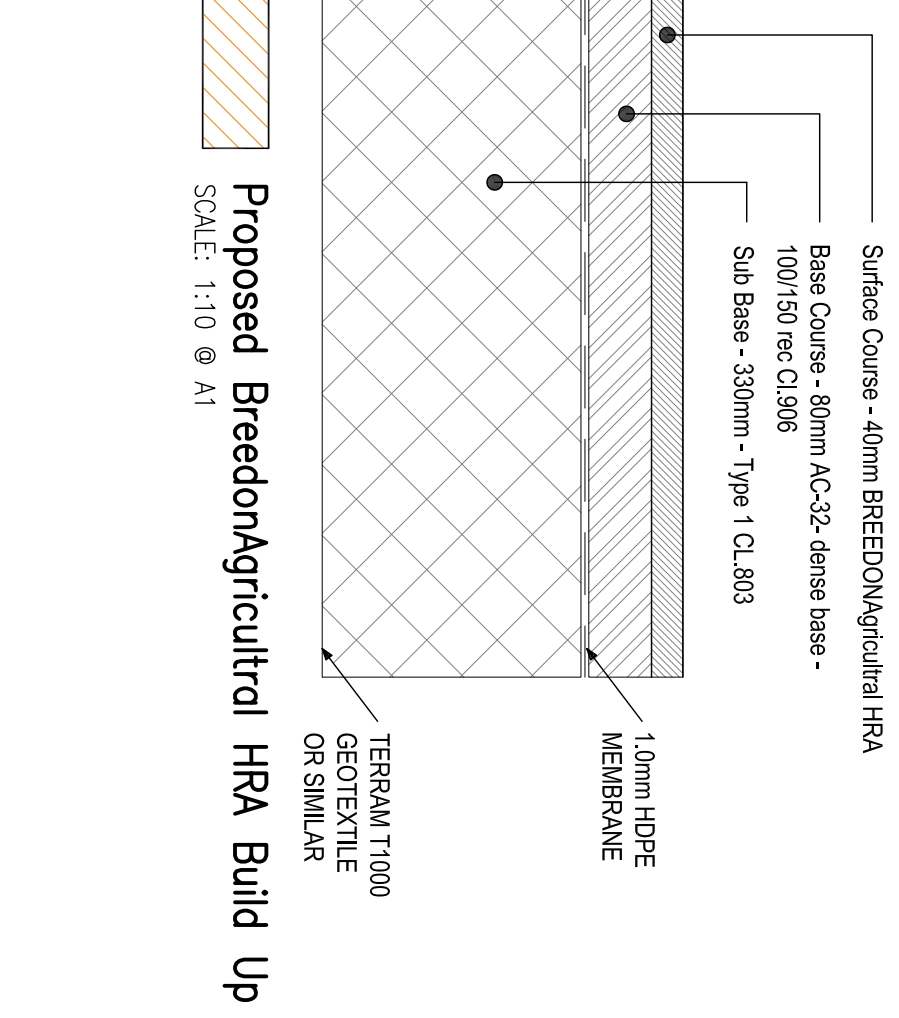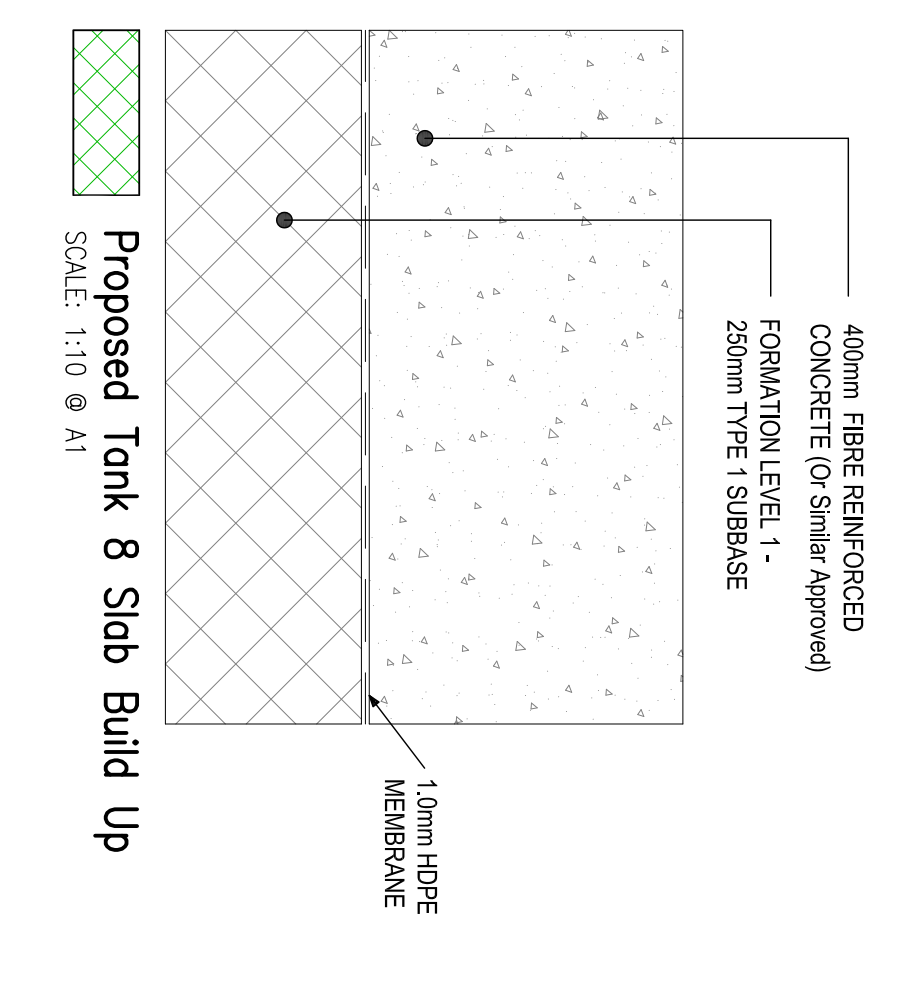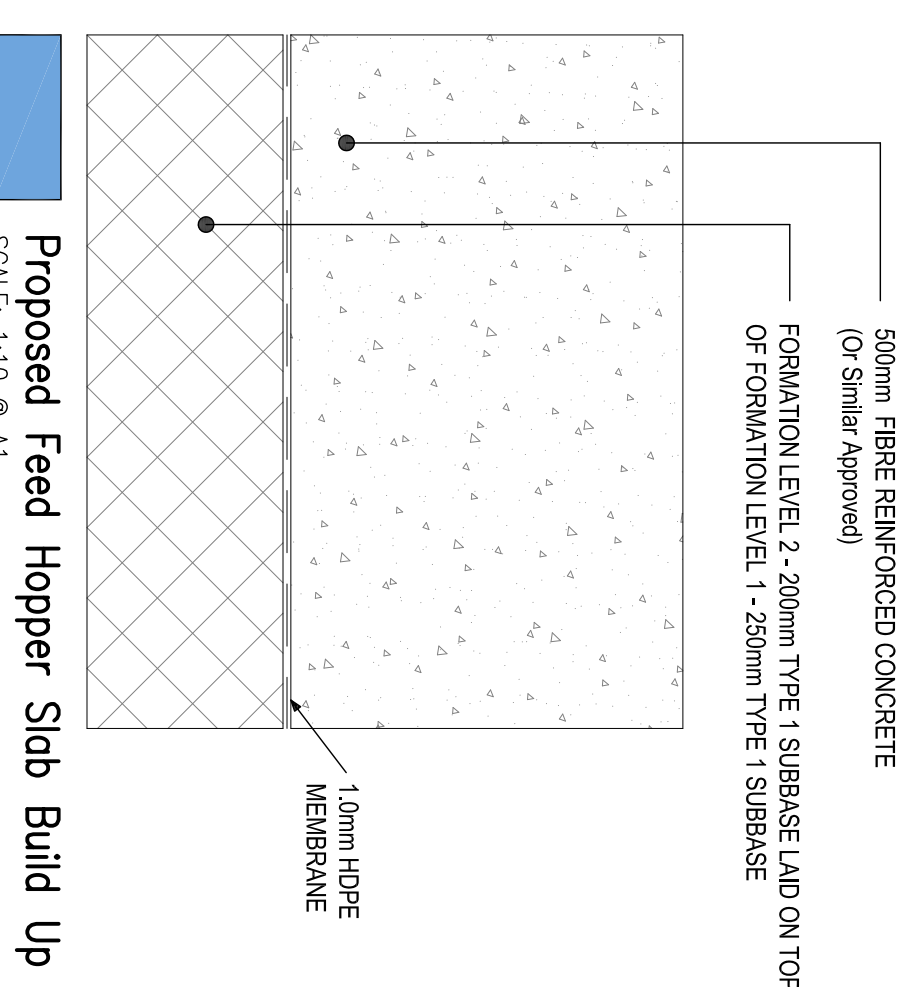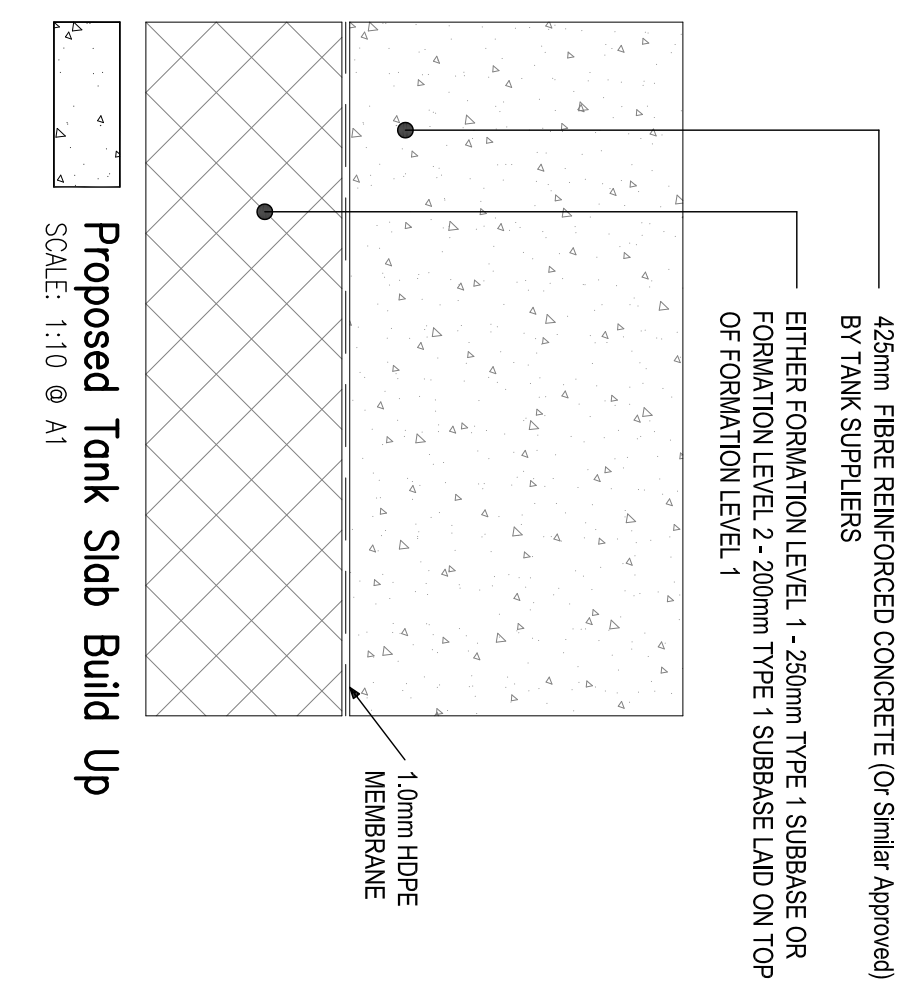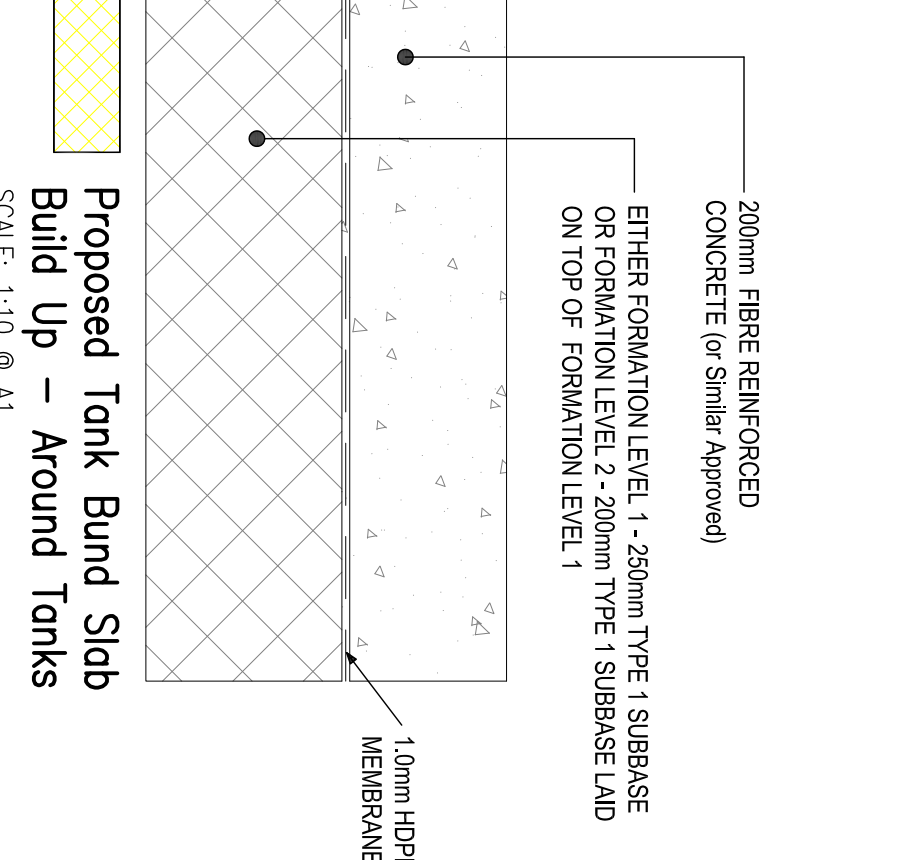

NOT FOR CONSTRUCTION