


Eddisons

Incorporating Barker Storey Matthews

Building & Project Consultancy
The Lawns, 33 Thorpe Road,
Peterborough, PE3 6AB
01733 233445
rory.addisonsmith@eddisons.com
COPYRIGHT OF EDDISONS COMMERCIAL LTD ALL
RIGHTS RESERVED. DRAWING NOT TO BE
REPRODUCED WITHOUT EXPRESS PERMISSION.



PROPOSED FIRST FLOOR PLAN

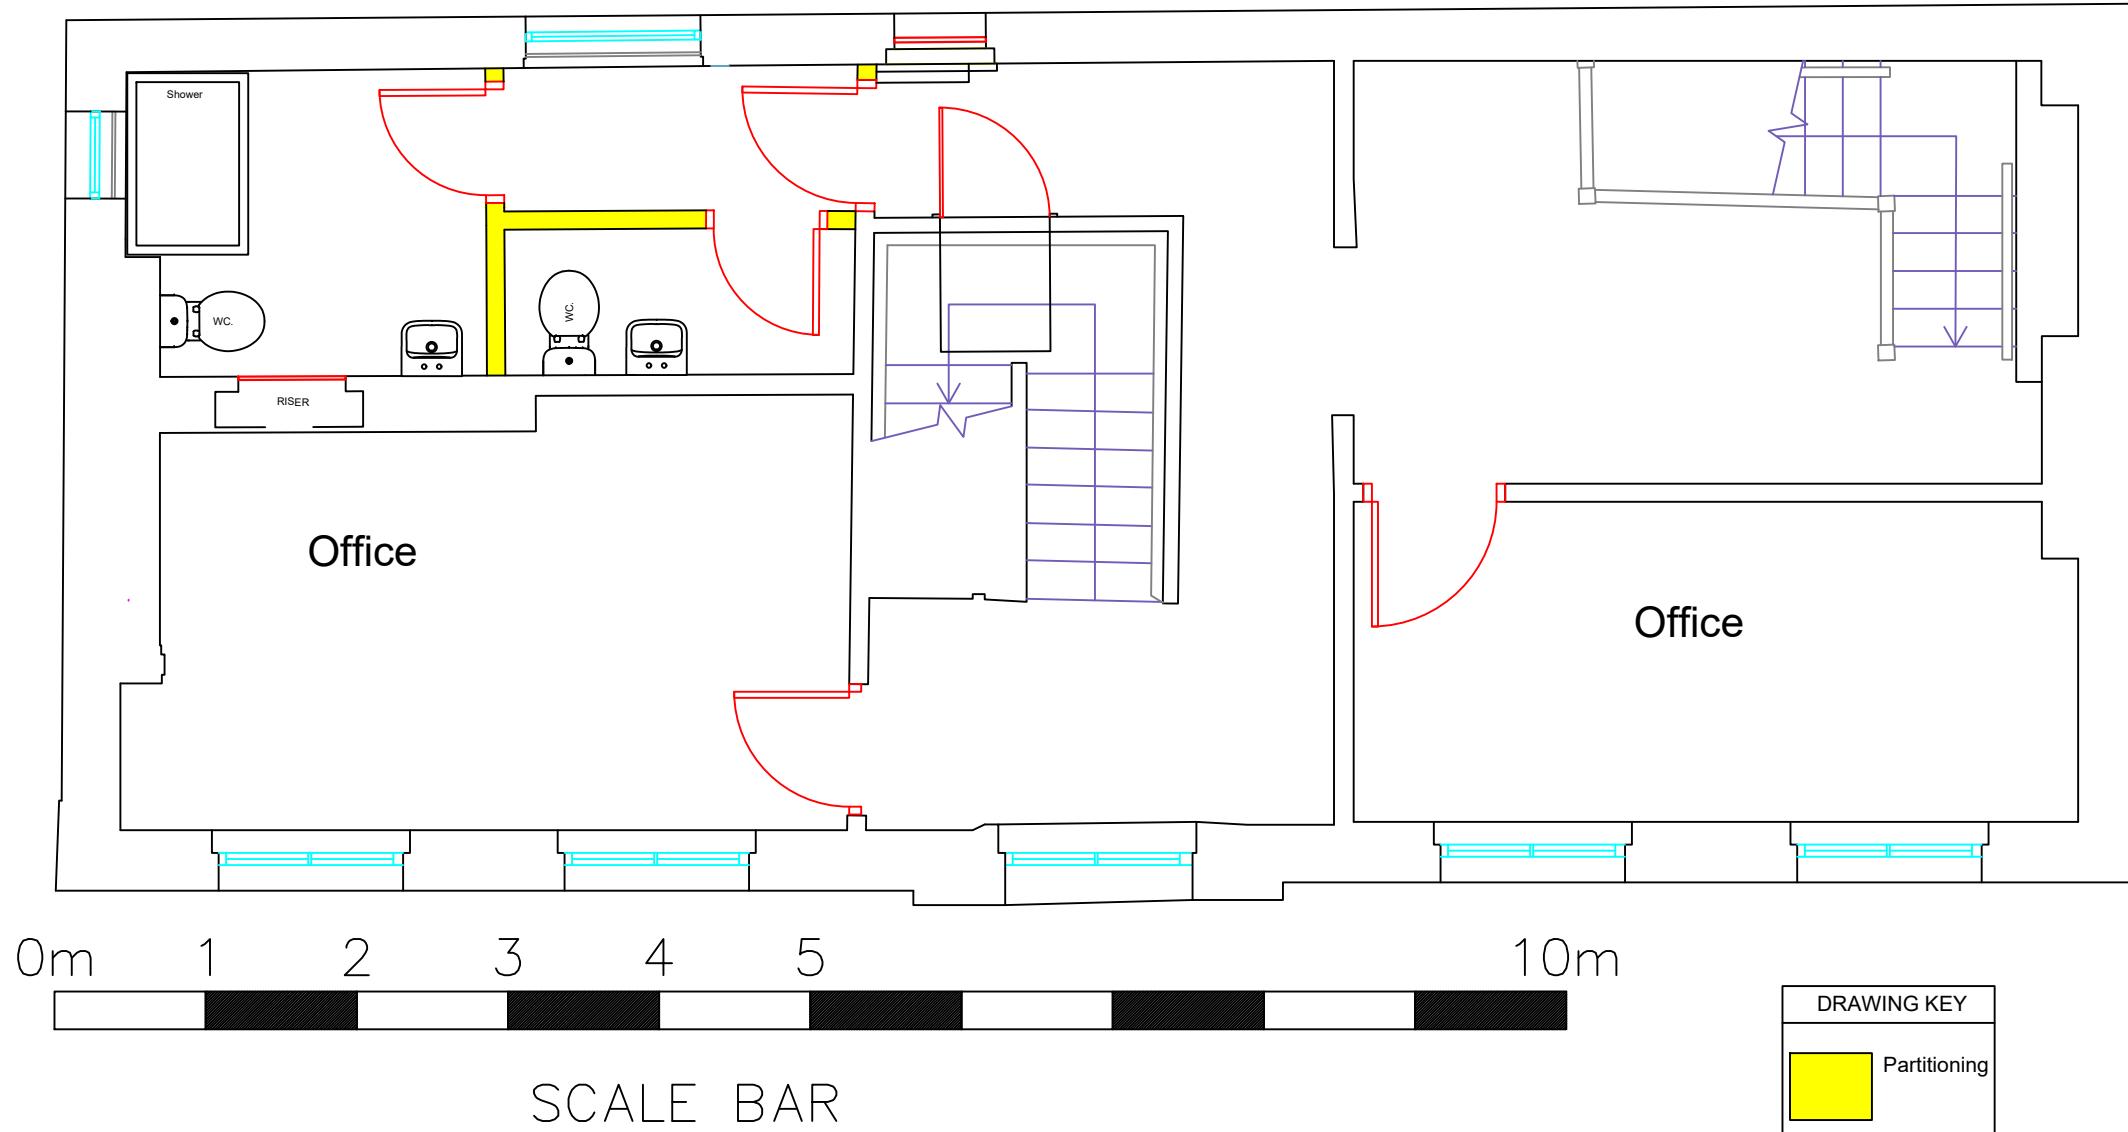

Plaster repairs and over skimming of the walls. Over Bored ceiling and skim then decorate.

New doors, joinery, Light fittings, skirting boards, sanitaryware are to be installed.

New Sanitary ware, and shower room.

Installation of new services (M&E drawing)

PROJECT TITLE:
39-HIGH-STREET
HAVERHILL
CB9-8AE
-

CLIENT: ADAMS-HARRISON

DRAWING TITLE:
010-PROPOSED-FIRST-FLOOR

DRAWN:	CHECKED:	APPROVED:
HS	TM	TM

DATE:	SCALE:	PAPER SIZE
NOV-24	1:50	A3

DRAWING STATUS:
PLANNING

DRAWING No:	REVISION:
1219806-010	-