



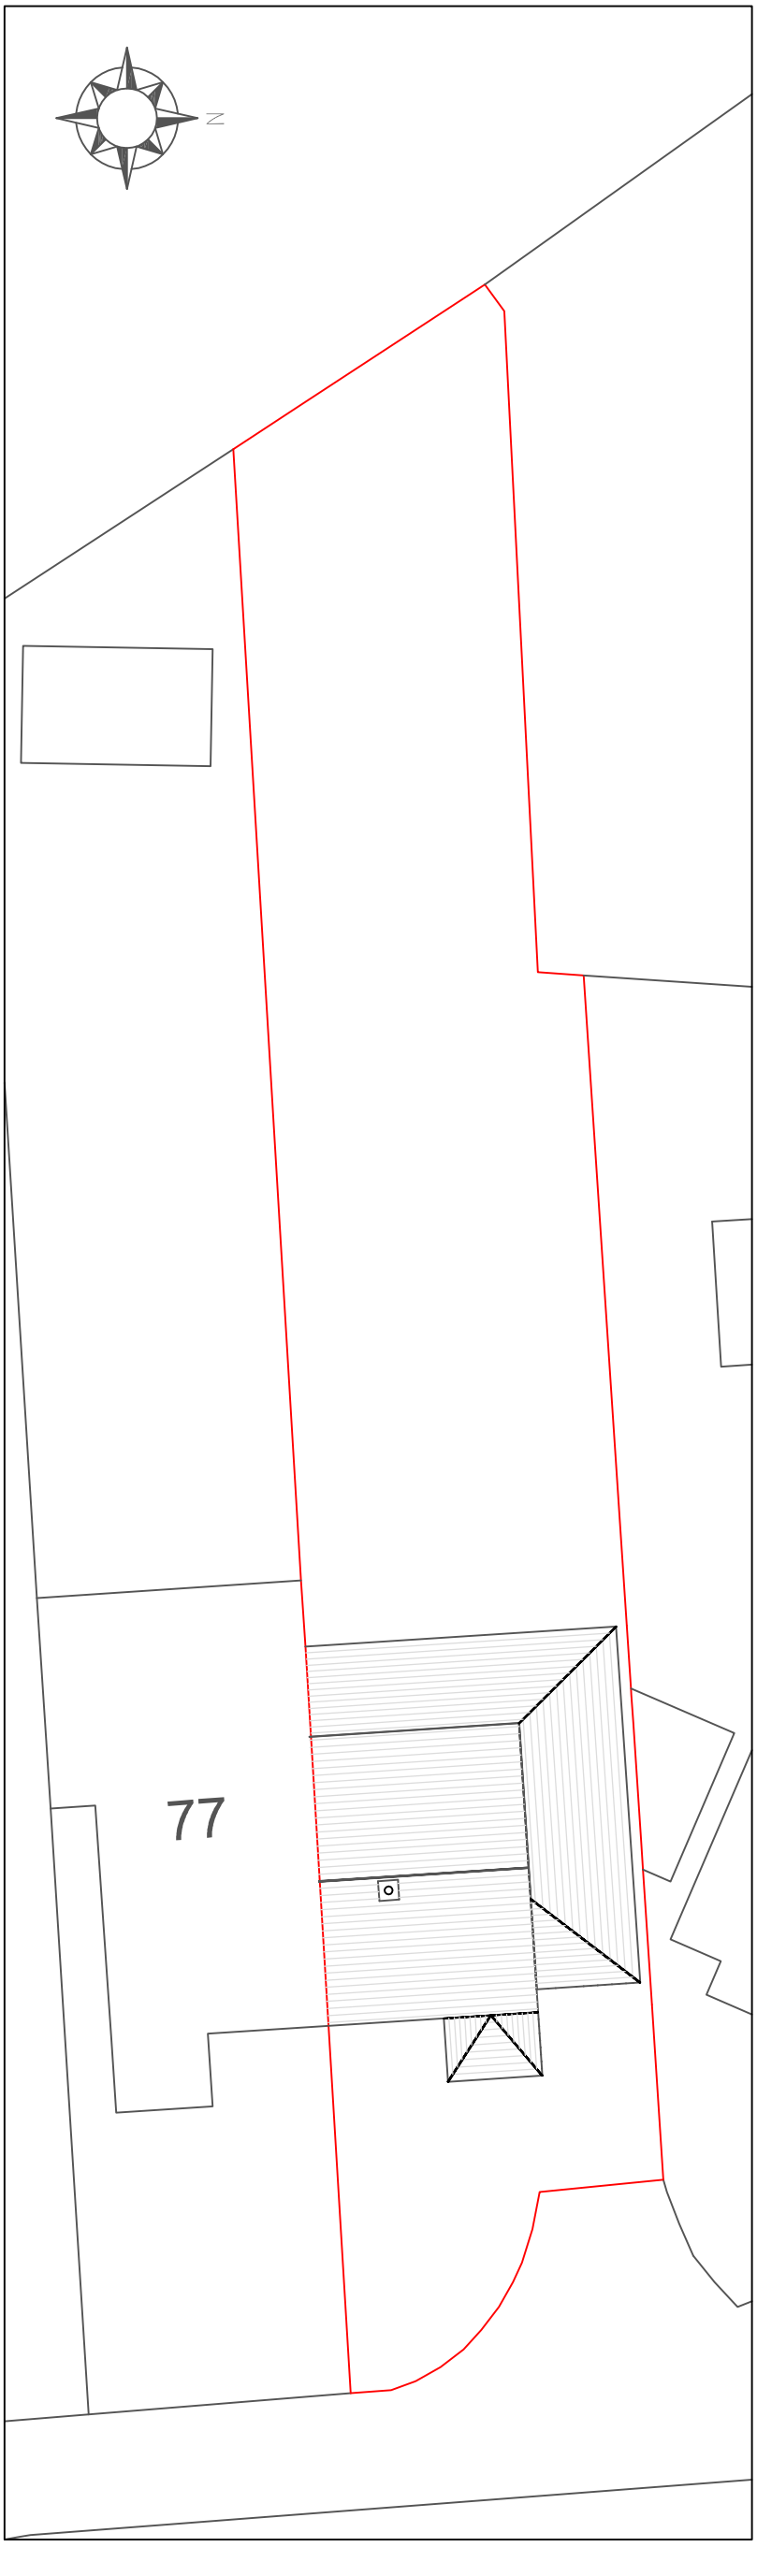


?Crown Copyright and database rights 2024 OS Licence no. 100051661

Site plan as existing - Scale 1:200

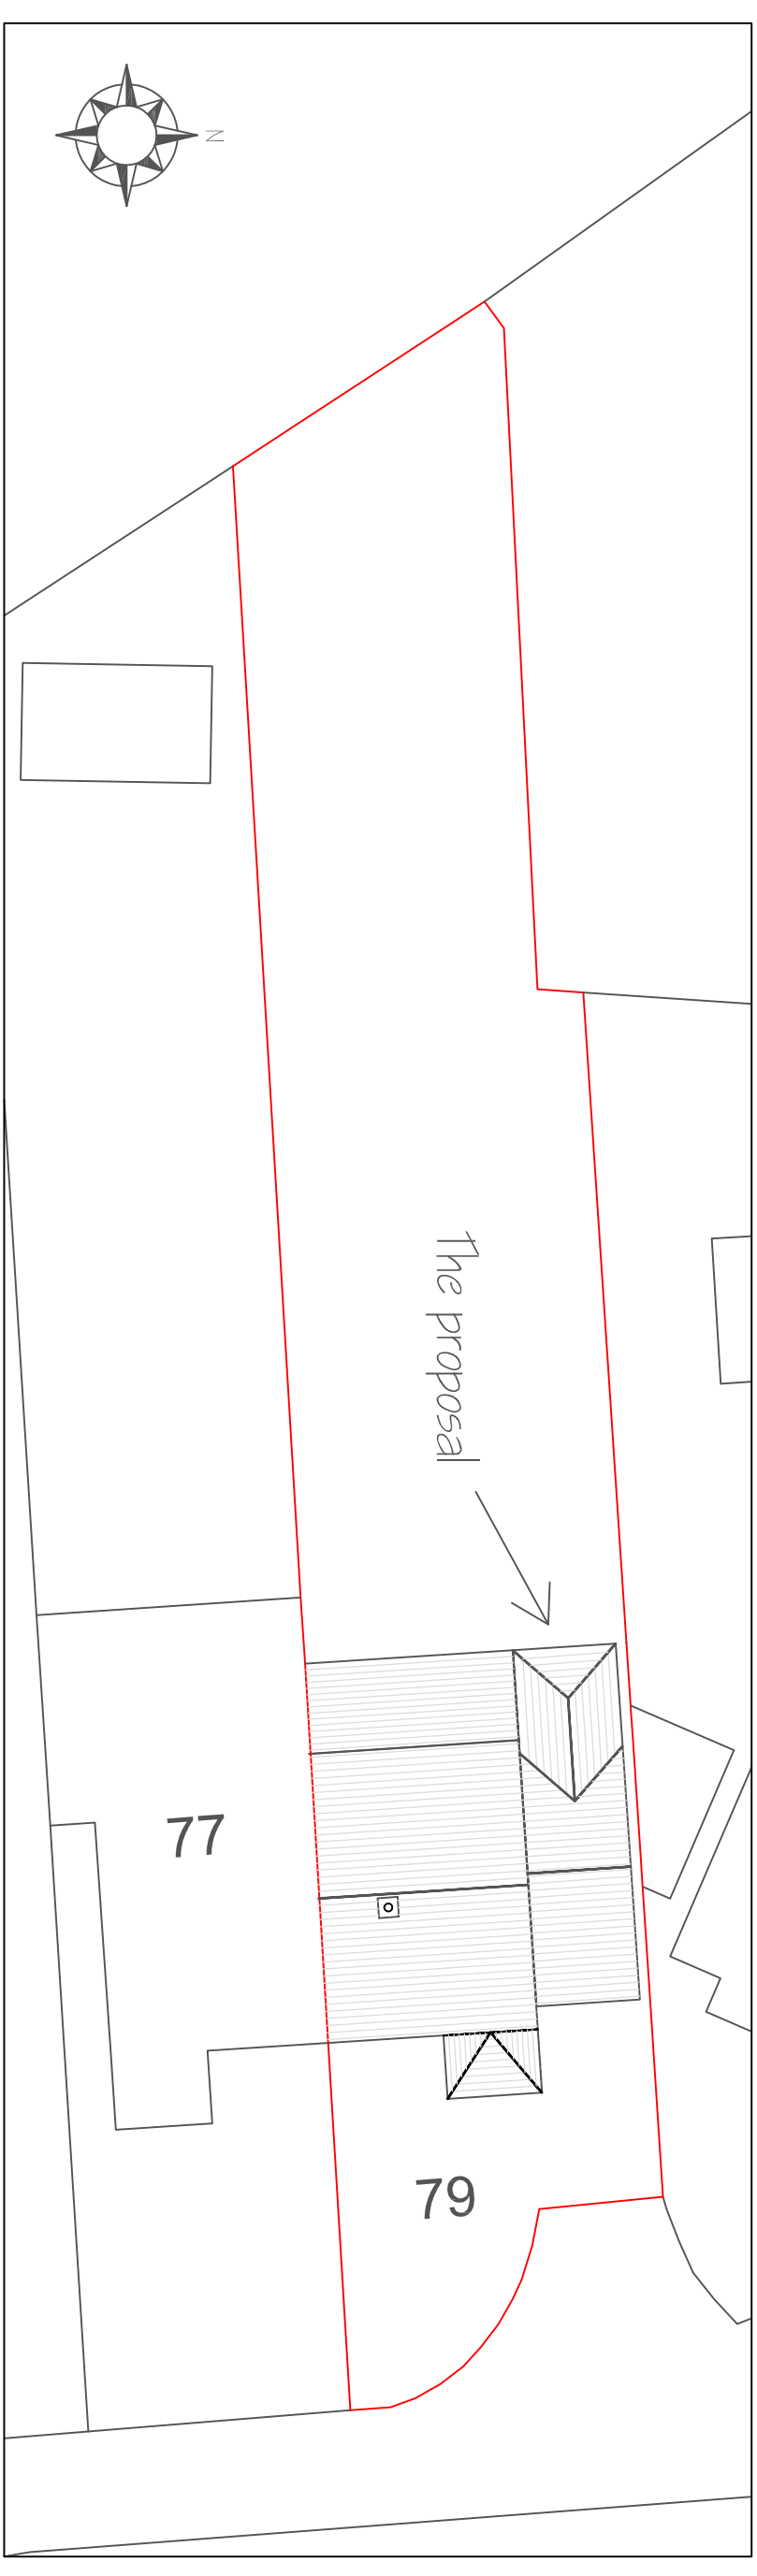

?Crown Copyright and database rights 2024 OS Licence no. 100051661

Site plan as proposed - Scale 1:200

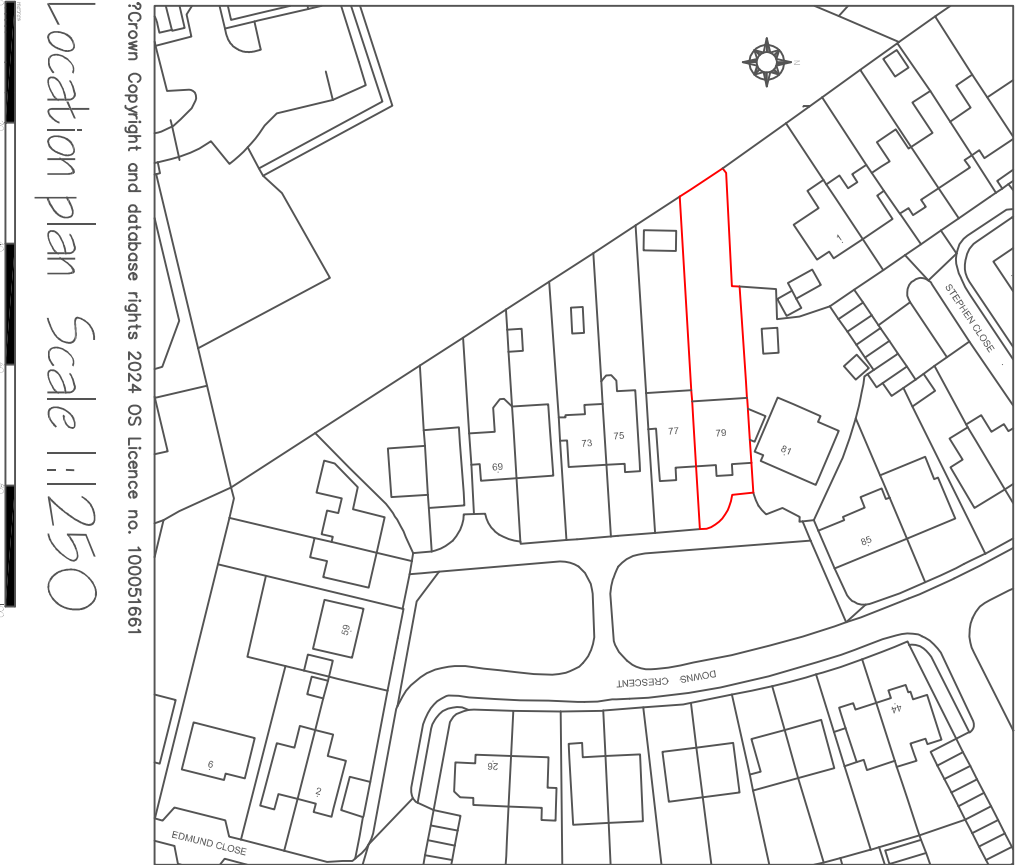

?Crown Copyright and database rights 2024 OS Licence no. 100051661

Location plan Scale 1:250

Michael Sale M.R.I.C.S. F.C.I.O.B. Architectural Surveyors 16 Dane Close, Kedington, Haverhill, Suffolk, CP9 7NX Telephone: 01440 702106 Fax: 08707 065471 email: info@michaelsale.co.uk website: www.michaelsale.co.uk	Proposed second storey side extension to 79 Dams Crescent, Haverhill, Suffolk, CP9 9LJ	For Mr & Mrs M Dye
Drawing No: 9251/24/3 Scale: 1:100 & 1:50 Drawn By: Nicola Sale Checked By: Michael Sale Date: Nov 2024		

Do not scale from this drawing