


Details of Plots 1 to 4 inc.




Front Elevation.

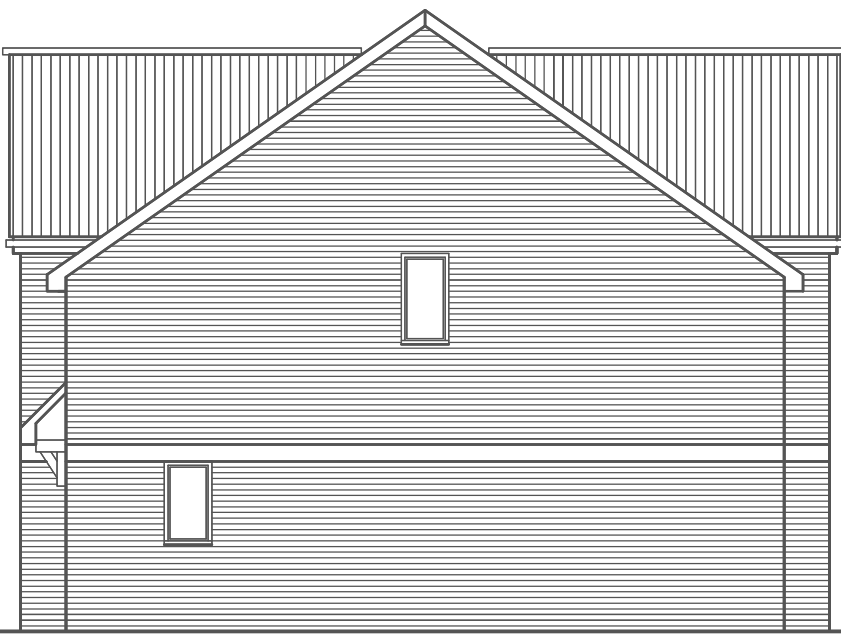

Side Elevation




Rear Elevation, facing Camps Road.

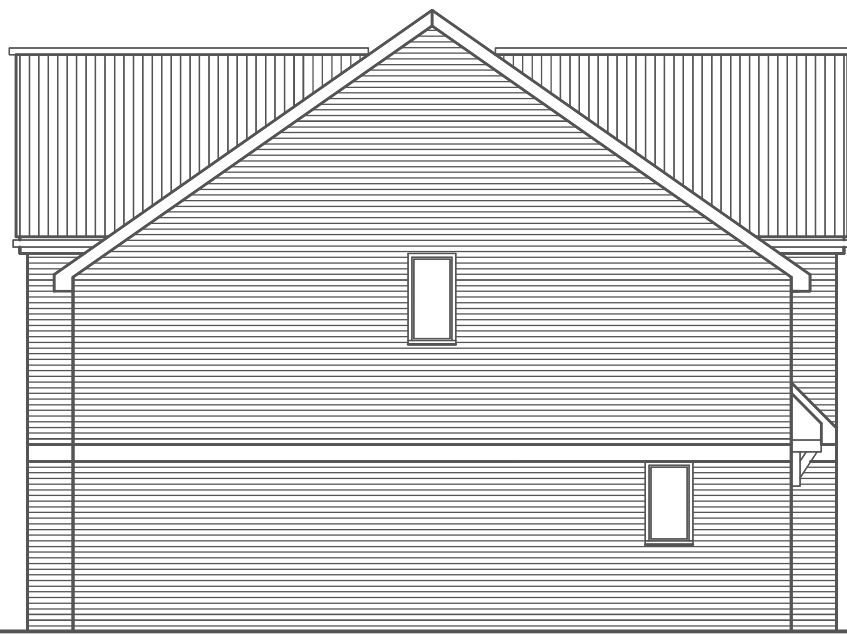


Side Elevation.


Details of Plot 5.

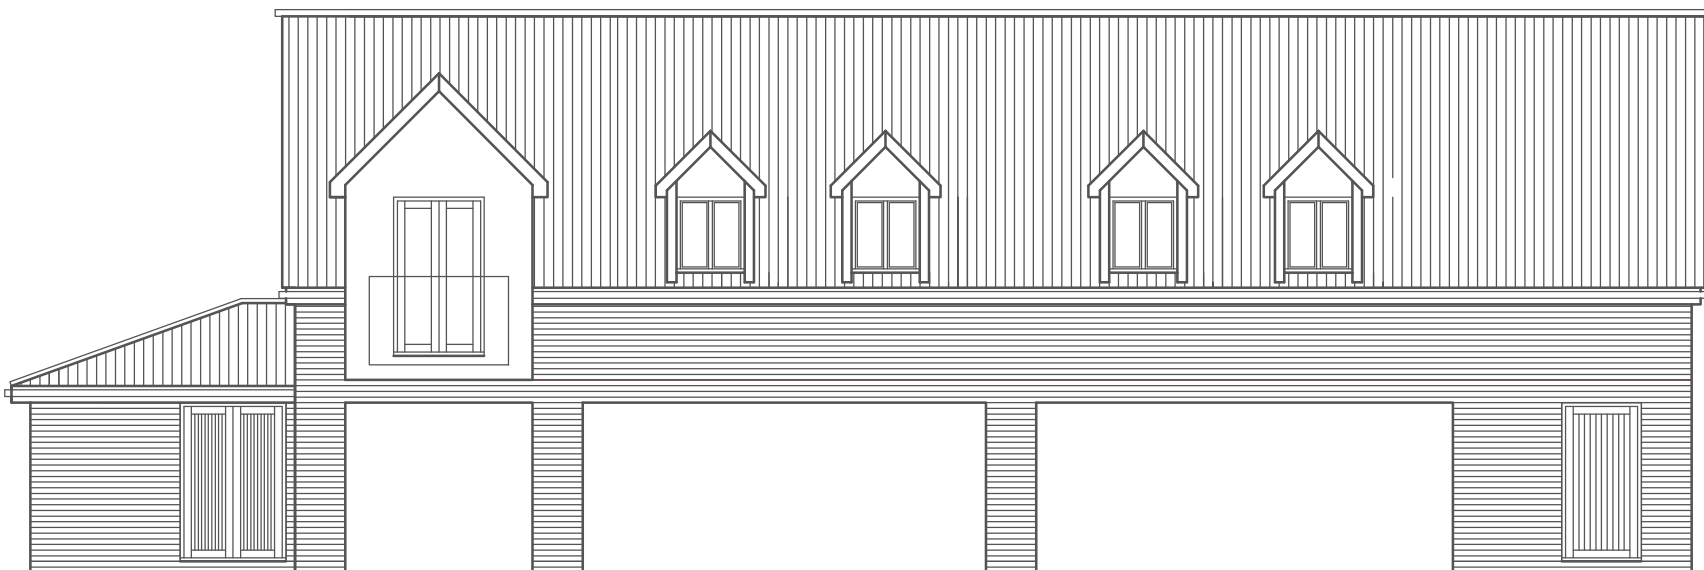


Front Elevation (Camps Rd).

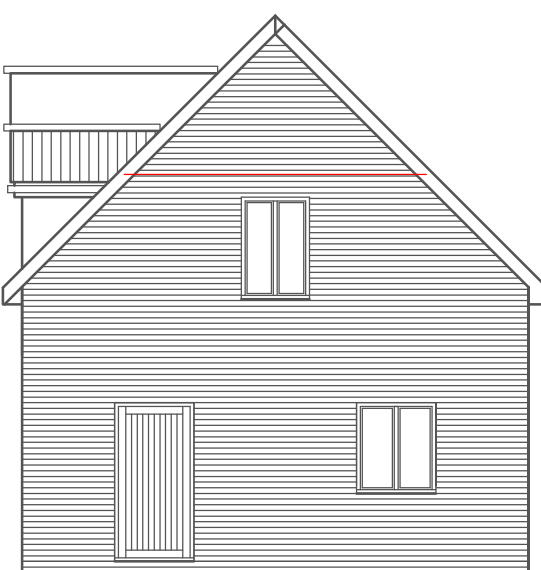


Side Elevation

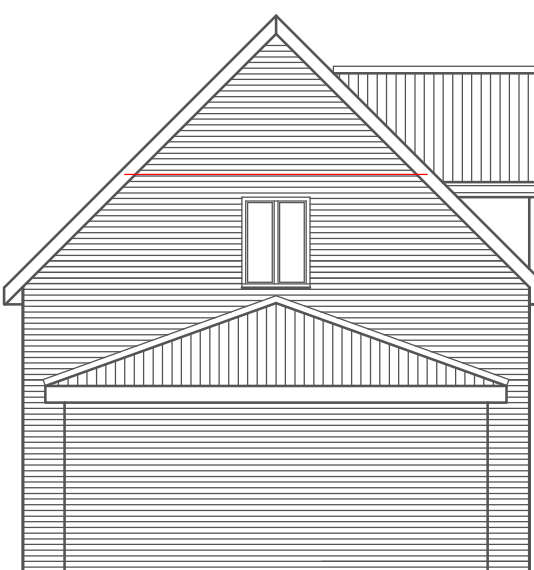


Side Elevation (Greenfields Way).

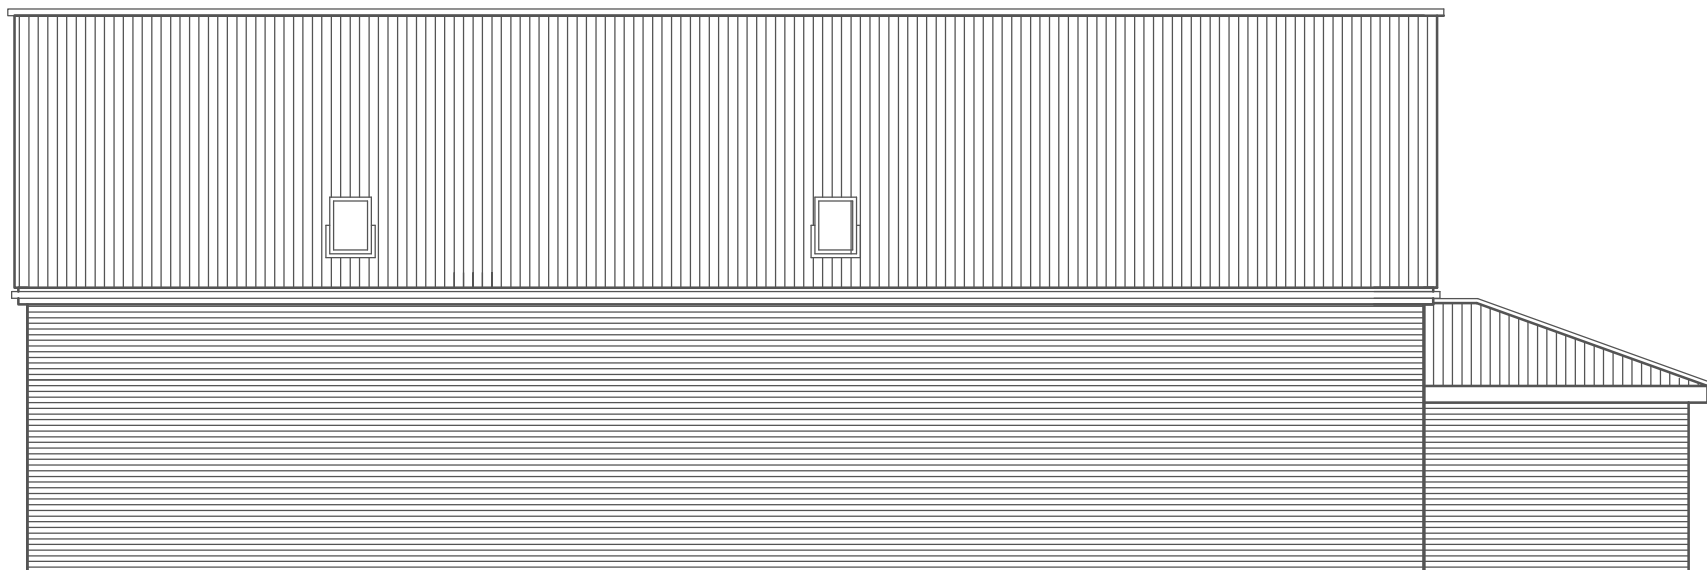

Rear Elevation .

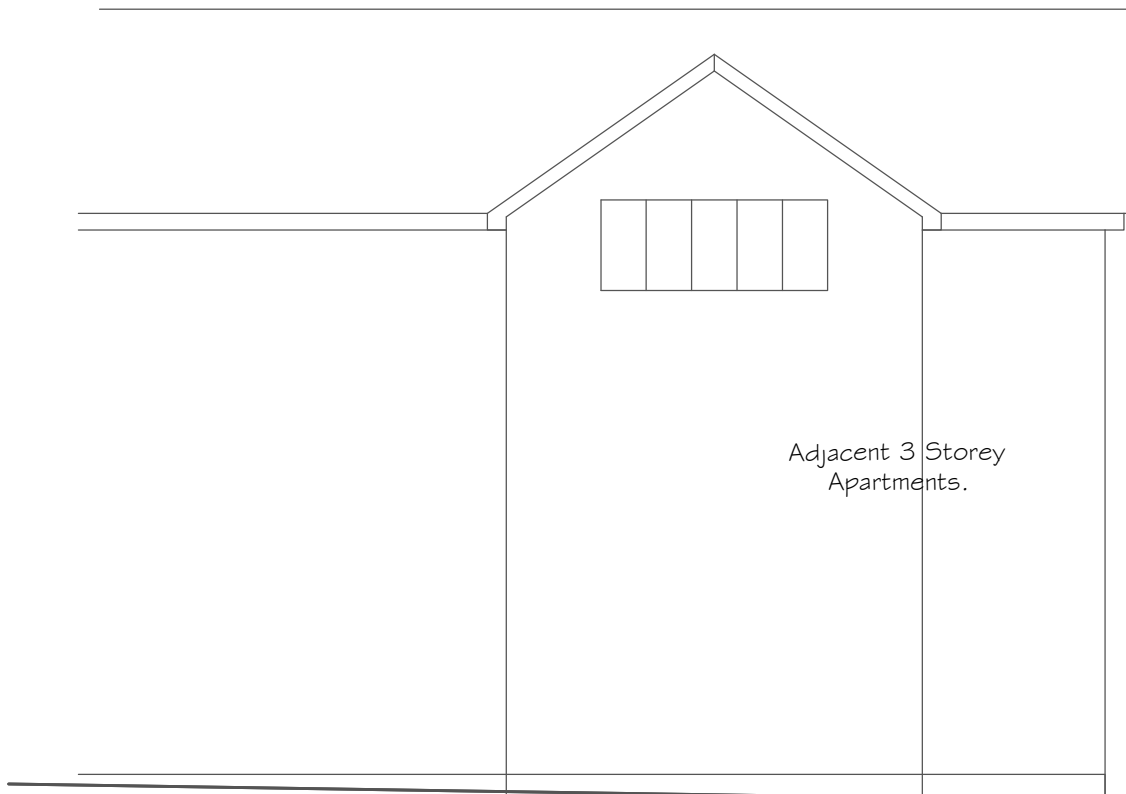

Adjacent 3 Storey
Apartments.

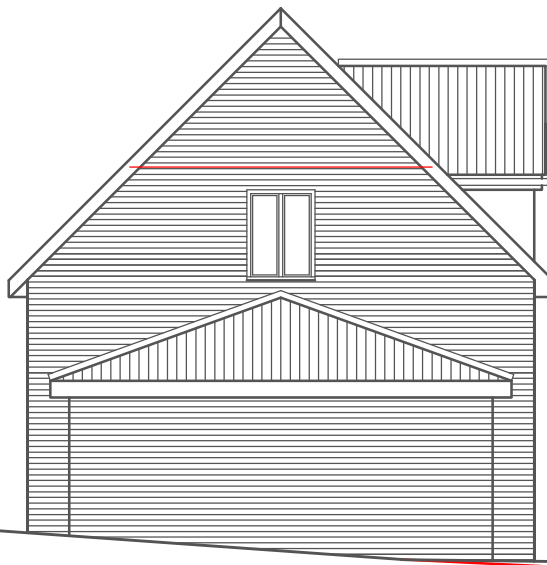

Street Elevation (Greenfields Way).

Existing boundary hedgerow
to be retained and 'gapped up'
as necessary.
In accordance with LA / Landscape
requirements.

Existing brick retaining wall
to be retained.
Provide 'Geo Web retaining wall'
with soft landscaping behind existing wall.
In accordance with LA / Landscape
requirements.

Revision.	Rev.A Re drawn.
Date.	Jan. 25
Project.	Proposed Residential development at Land adjacent 1 Yerril Garden, Burton End / Camps Road, Haverhill, Suffolk. CB9 9AD.
Description.	Elevations As Proposed.
Client.	Freshwater Estates (Mildenhall) Ltd.
Claywall Architectural.	
Architectural and Planning Consultant.	
Claywall Bridge Studio. 62, North Street, Steeple Bumpstead, Suffolk. CB9 7DP. 01440 730437. colin.m.clarke@outlook.com	
Drawing No.	J 1044 - 05. Rev. A.
Sheet size: A1	Date: April. 2024.
Scale.	1/100