


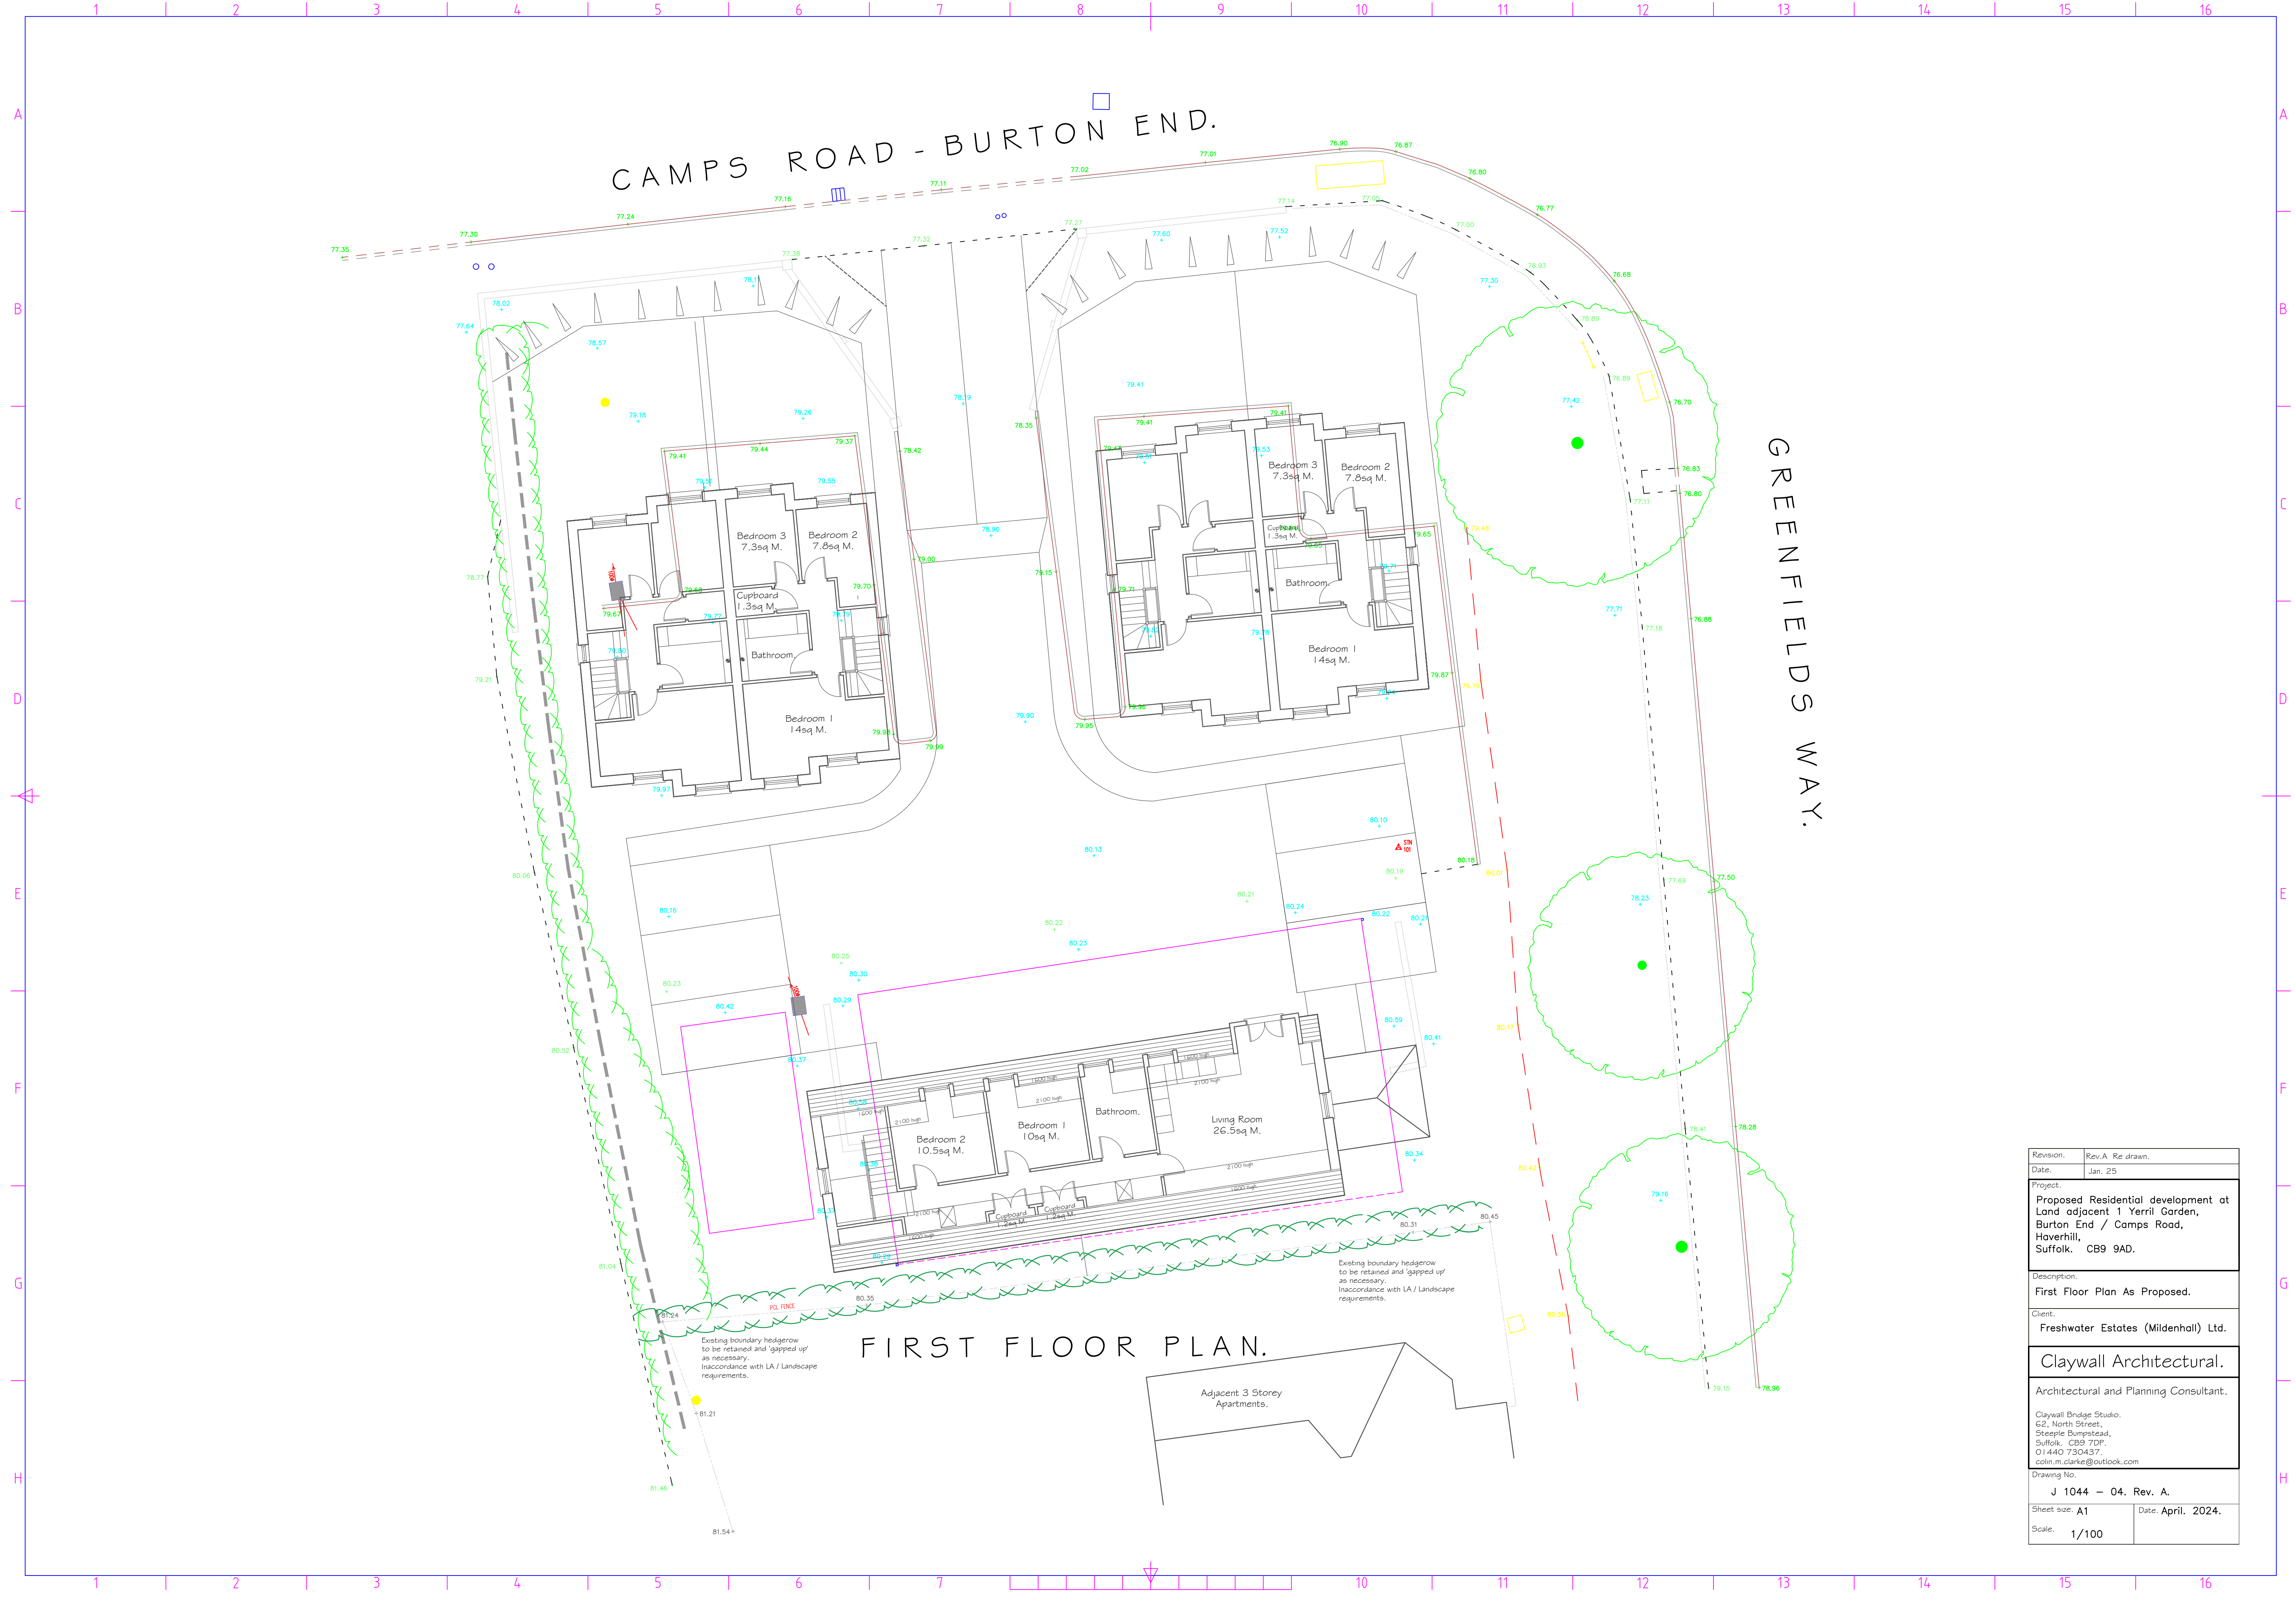

CAMPS ROAD - BURTON END.

GREENFIELDS WAY.

FIRST FLOOR PLAN.

Adjacent 3 Storey Apartments.

Revision.	Rev.A Re drawn.
Date.	Jan. 25
Project.	
Proposed Residential development at Land adjacent 1 Yerril Garden, Burton End / Camps Road, Haverhill, Suffolk. CB9 9AD.	
Description.	
First Floor Plan As Proposed.	
Client.	
Freshwater Estates (Mildenhall) Ltd.	
Claywall Architectural.	
Architectural and Planning Consultant.	
Claywall Bndge Studio, 62, North Street, Strepple Dumpstead, Suffolk. CB9 7DP. 01440 730437. colin.m.clarke@outlook.com	
Drawing No.	
J 1044 - 04. Rev. A.	
Sheet size. A1	Date. April. 2024.
Scale.	1/100