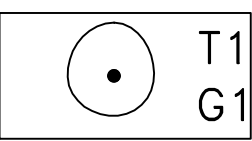
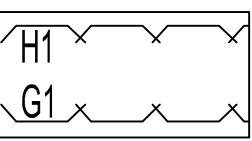
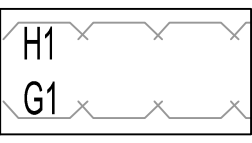
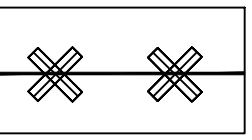


KEY

- 


Existing Tree or Group
colour referenced in
accordance with BS
5837:2012 as shown
below
- 

Existing hedge or group.
colour coded as above in
accordance with BS
5837:2012.
- 

Grey - Cat C
Groups/hedges of low
quality and value.
- 

Approximate line of
protective fencing to be
erected in accordance
with BS 5837 and insert,
to be maintained
throughout demolition
and construction works.
- 

Existing hedge or group. Colour coded
as above in accordance with BS 5837
to be removed.

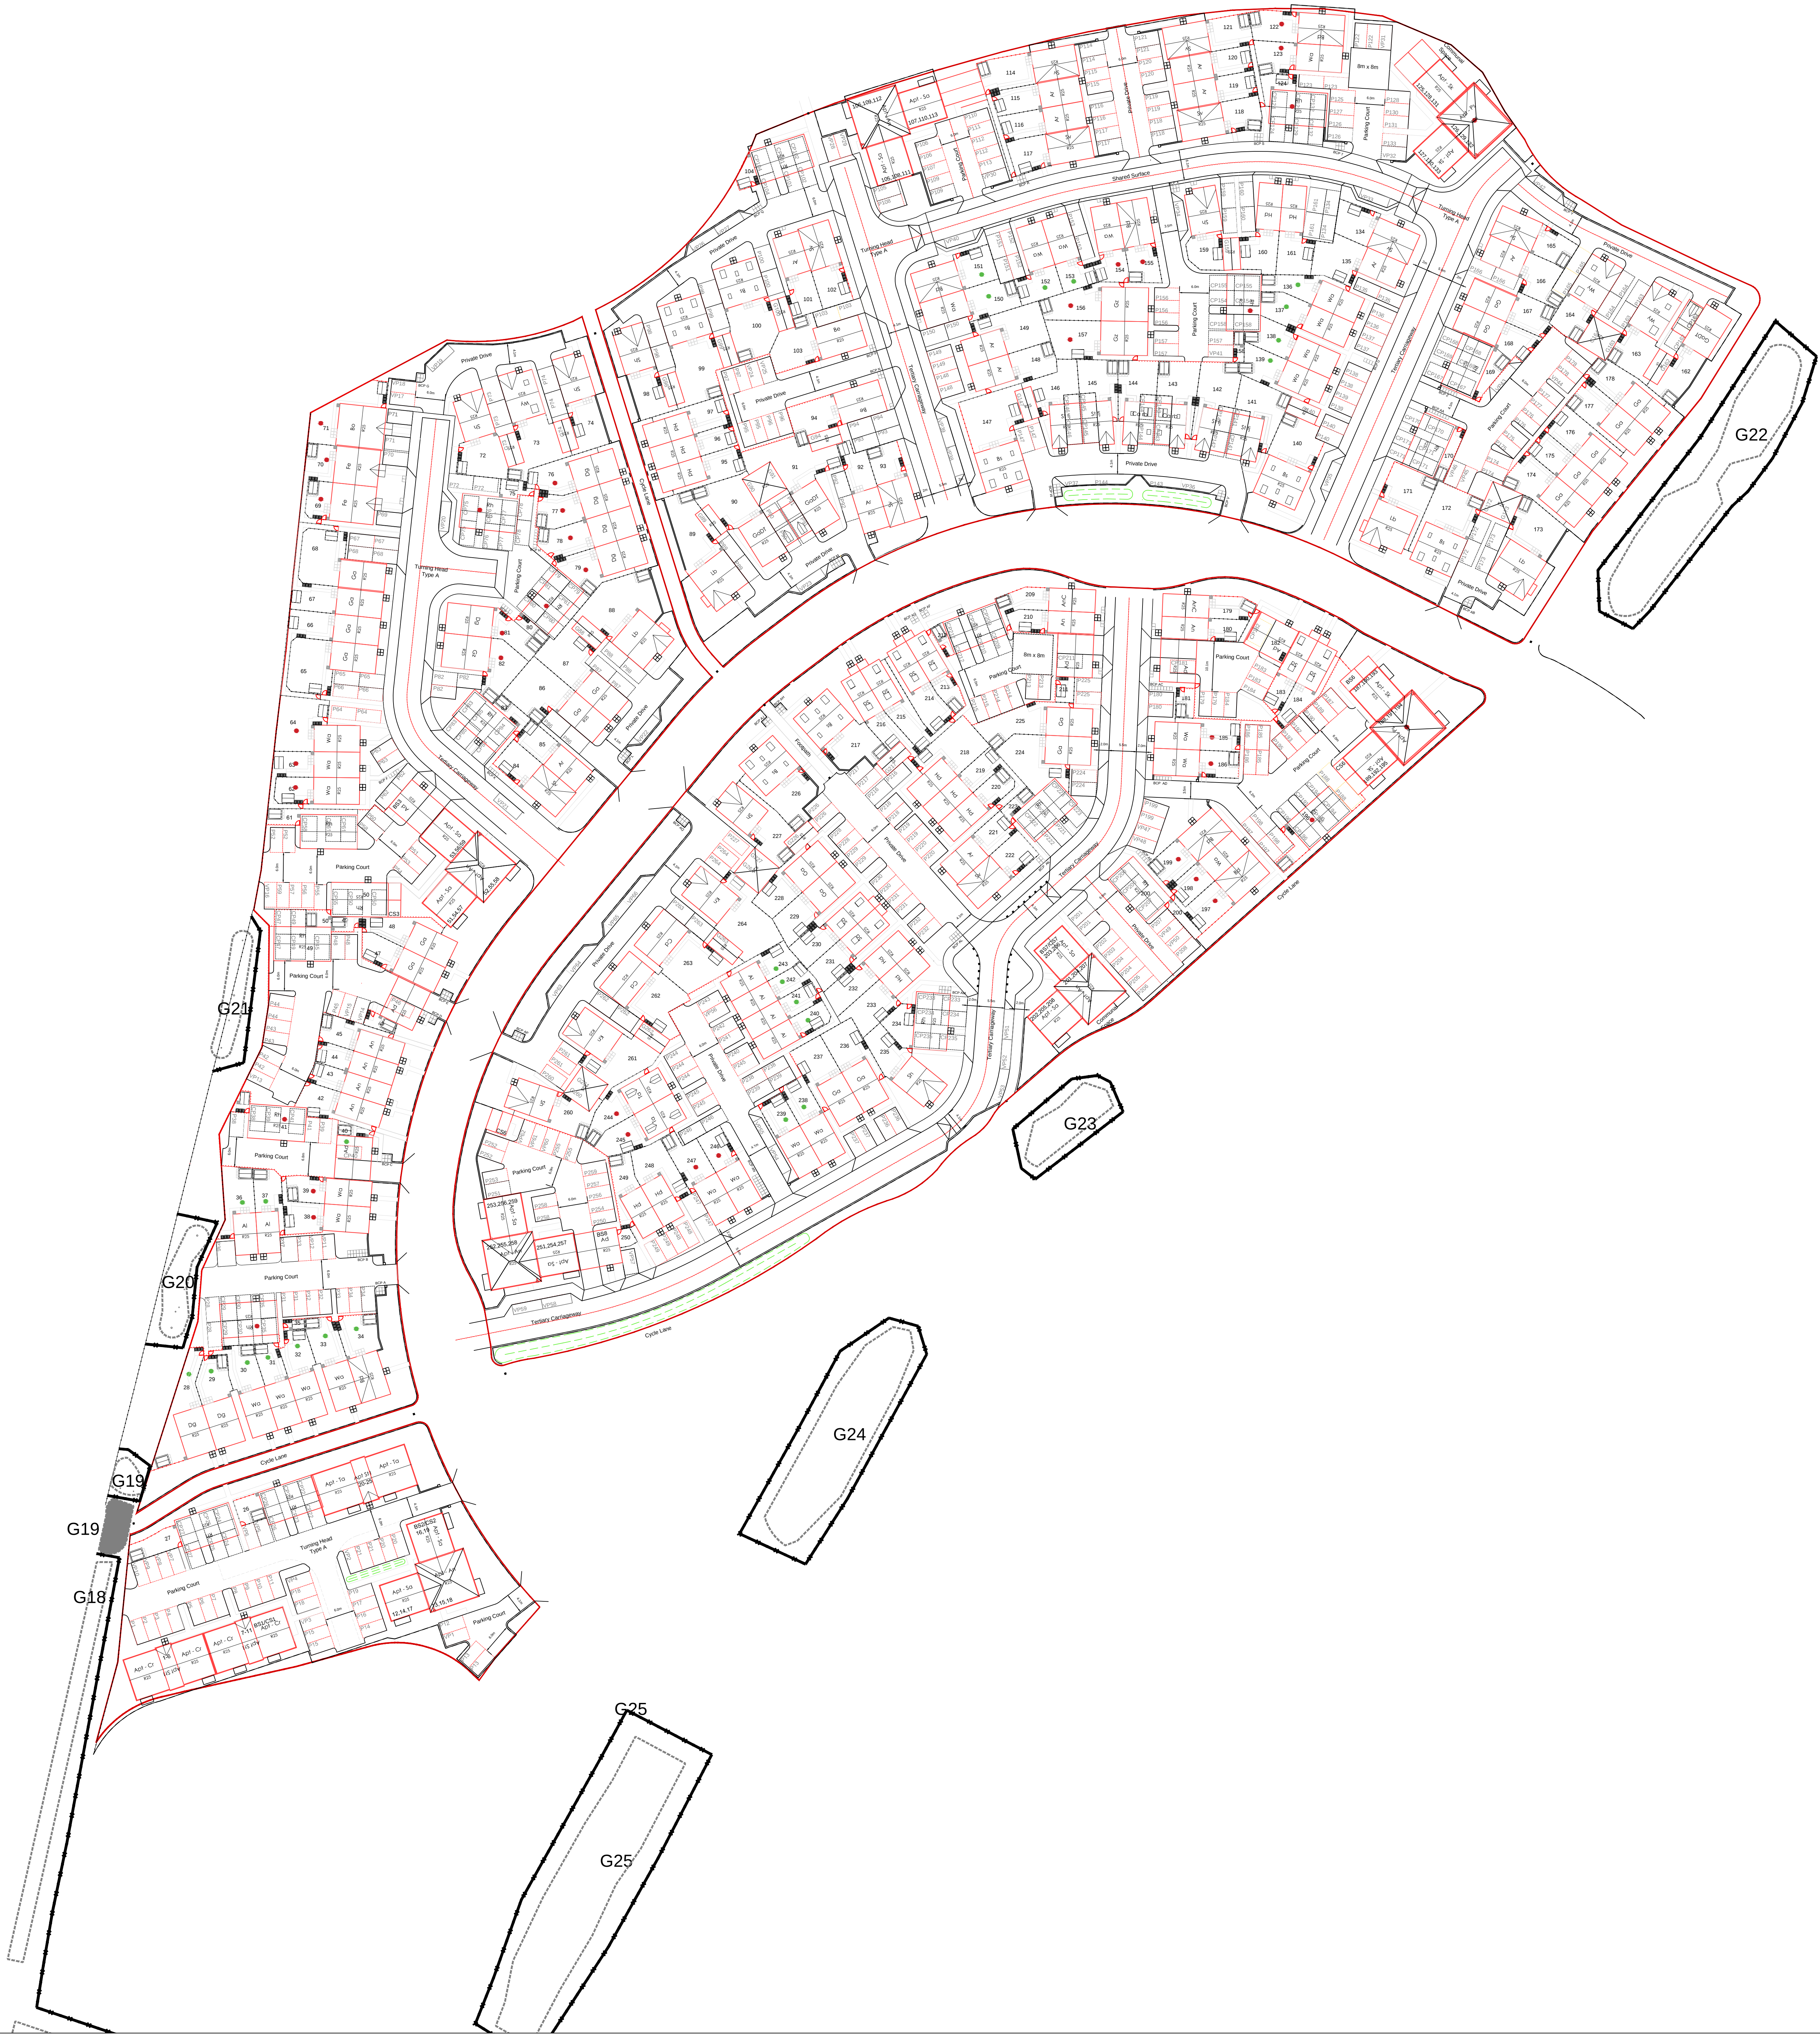



GENERAL NOTES

ALL DIMENSIONS IN MILLIMETRES
DO NOT SCALE OFF THIS DRAWING
ALL DIMENSIONS TO BE CHECKED ON SITE

JAMES BLAKE ASSOCIATES LTD 2025

REV	DATE	NOTES	BY
1	2025	ISSUED FOR TENDERS	JB

CLIENT	James Blake Associates	DWG TITLE	Site Plan - Phase 1 & 2
PROJECT	James Blake Associates	DATE	2025-01-20
DESIGNER	James Blake Associates	SCALE	1:1000
DATE	2025-01-20	DWG NO.	2025-01-20-01
REV.	1	REV.	1

JAMES BLAKE ASSOCIATES

34-32 Old Wokingham, Bury St Edmunds, Suffolk, IP33 3PA
01473 610000
LANDSCAPE ARCHITECTURE & ARBORICULTURE & ECOLOGY