



West Elevation
scale 1:50

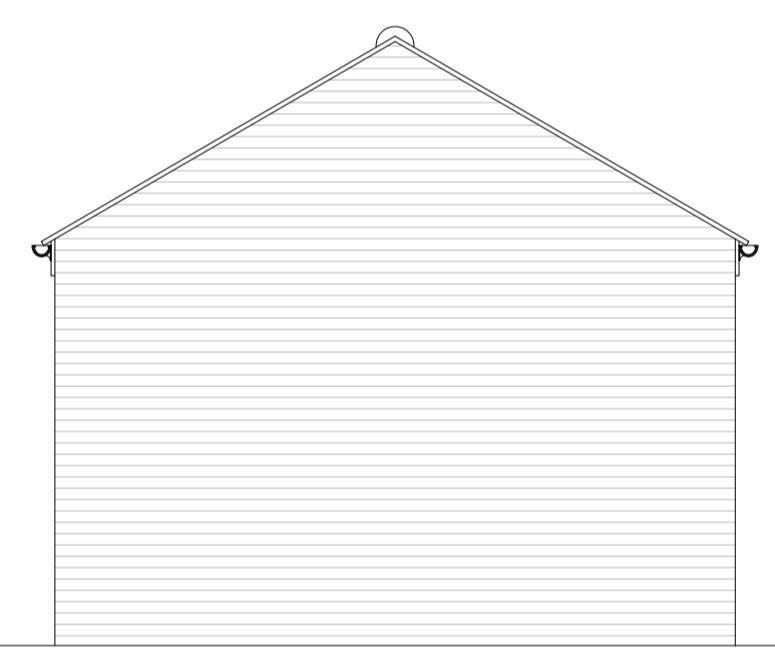

West Elevation
scale 1:50

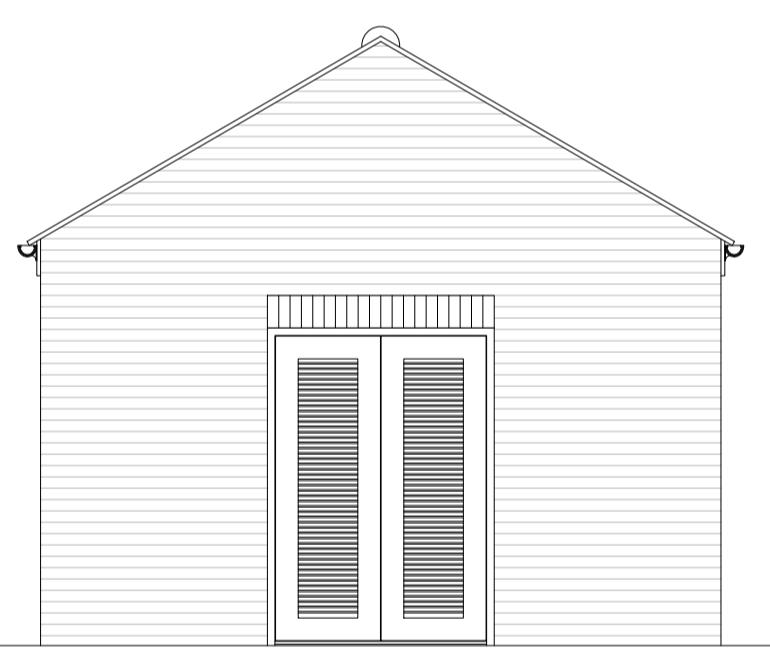


East Elevation
scale 1:50



North/south Elevation
scale 1:50

Rev	Description	By	Date

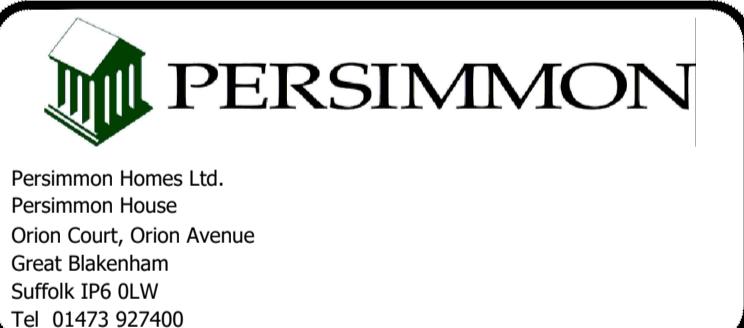

Site Name:
**Haverhill Phase 4a,4b
and 5b**

Drawing:
Cycle Storage 6

Scale@A1: 1:50	Date: 16/01/2020
Drawn By: ZL	Checked By: AH
Drawing No: 047-P-049	Rev: -