



Front Elevation

scale 1:100

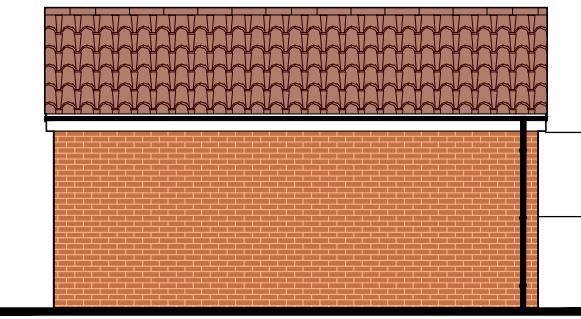


Side Elevation

scale 1:100

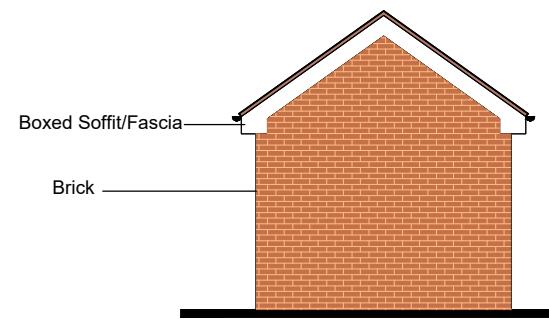


Rear Elevation

scale 1:100

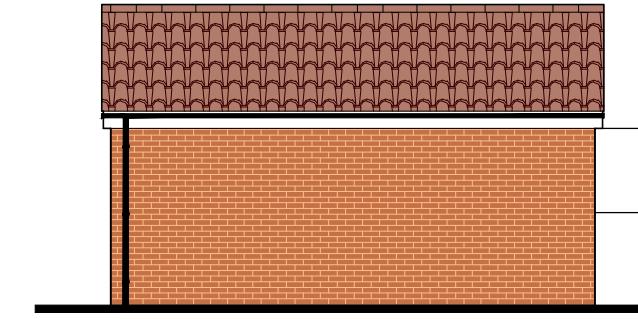

Side Elevation

scale 1:100

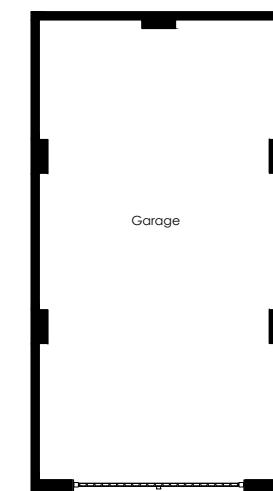

Floor Plan

scale 1:100

0 2.5 5 7.5 10m  
Scale 1:100

Handing.	Plots.	
Job.	Site Address.	Date / Drawn.
047	Haverhill Phase 4a,4b and 5b	Jan'25
		ZL
 Persimmon		Project Title Single Garage
Drawing Title Proposed Floor Plan and Elevations		Date 05.07.2024
Drawing Status Planning		Scale 1:100 @ A3
Dwg. Ref. Ga1.1_MA_R25		Drawn GdD
		Rev. A