





Front Elevation

scale 1:100

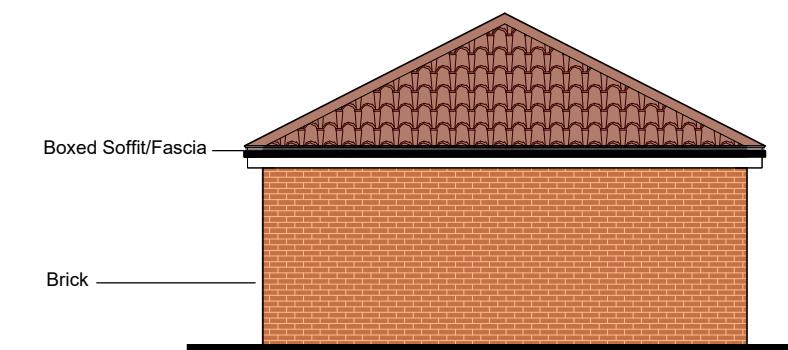


Side Elevation

scale 1:100

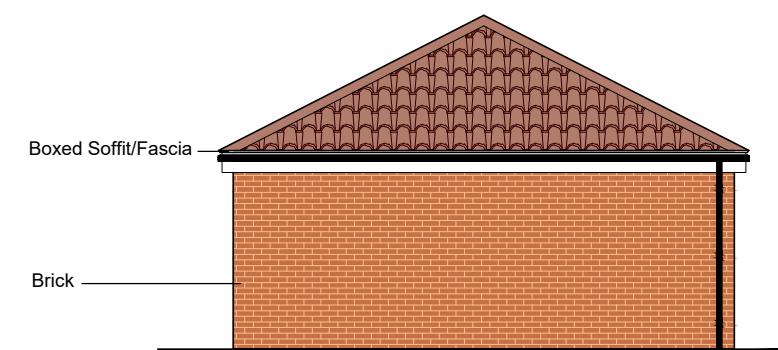


Rear Elevation

scale 1:100

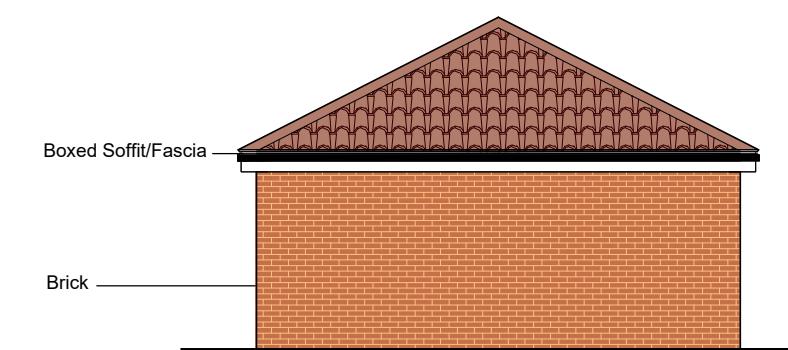

Side Elevation

scale 1:100

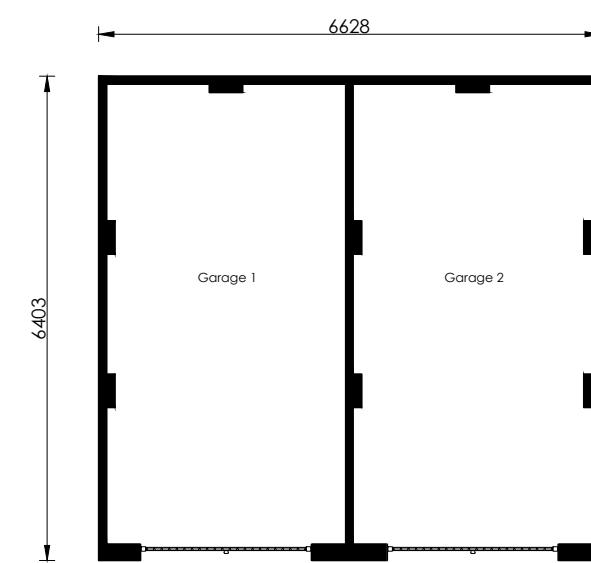

Proposed Plan

0 2.5 5 7.5 10m  
Scale 1:100

Handing.	Plots.
Job.	Site Address.

047 Haverhill Phase 4a,4b and 5b

Jan'25  
ZL

 Persimmon	Project Title Twin Garage Hipped Roof
Drawing Title Proposed Floor Plan and Elevations	Date 05.07.24
Drawing Status Construction	Scale GdD

Dwg. Ref.  
Ga2.2\_MA\_R25

Rev.