



Front Elevation

scale 1:100

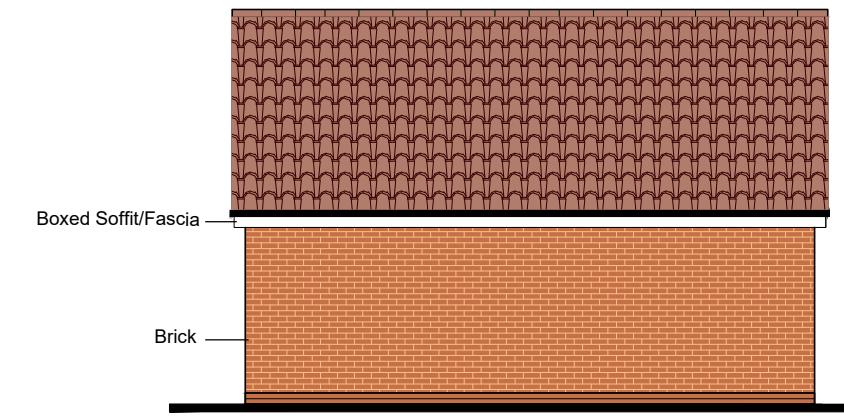


Side Elevation

scale 1:100

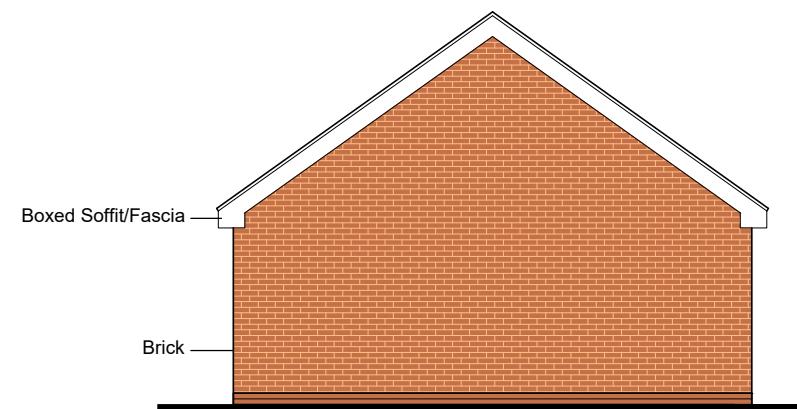


Rear Elevation

scale 1:100

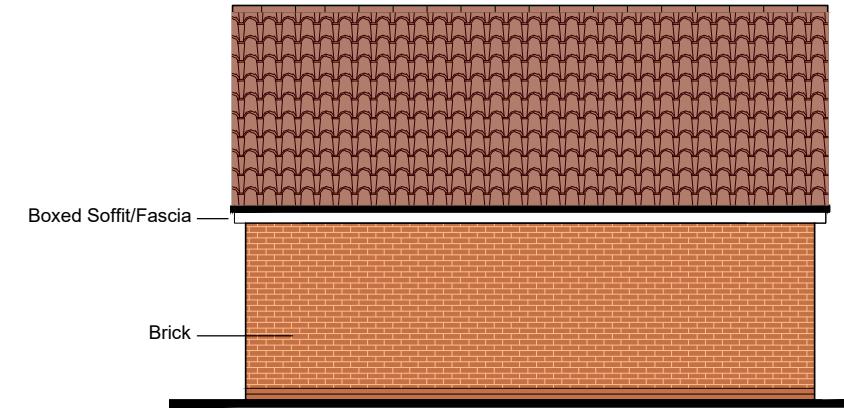

Side Elevation

scale 1:100

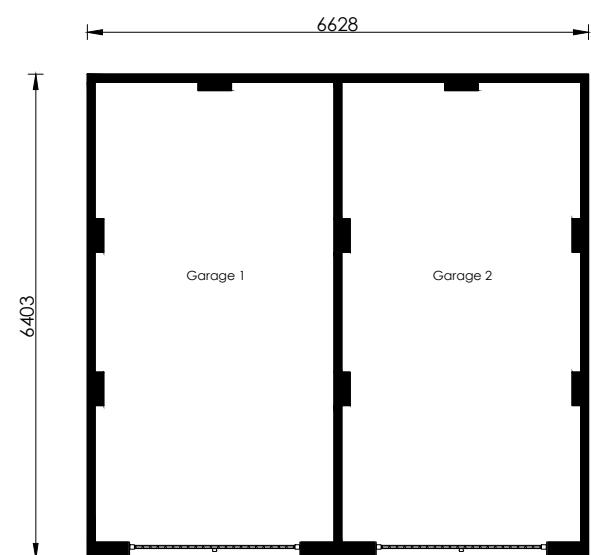

Proposed Plan

0 2.5 5 7.5 10m
Scale 1:100

Handing.	Plots.	
Job.	Site Address.	Date / Drawn.

047 Haverhill Phase 4a,4b and 5b Jan'25

ZL

 Persimmon	Project Title Twin Garage Front Gable
Drawing Title Proposed Floor Plan and Elevations	Date 05.07.24
Drawing Status Construction	Scale Dwg. Ref. Ga2.2_MA_R25

Rev.