


REVISIONS

Rev. Date By

P1 - Planning Submission - July 21
P2 - S73 (Minor Changes to the scheme) - March 25

- Additional lift - internal rearrangement to accommodate this.
- Minor internal reconfigurations to various apartments.
- Unit 11 - increased door size and Juliette
- Unit 12 & 12A - walkout balconies are now proposed Juliettes

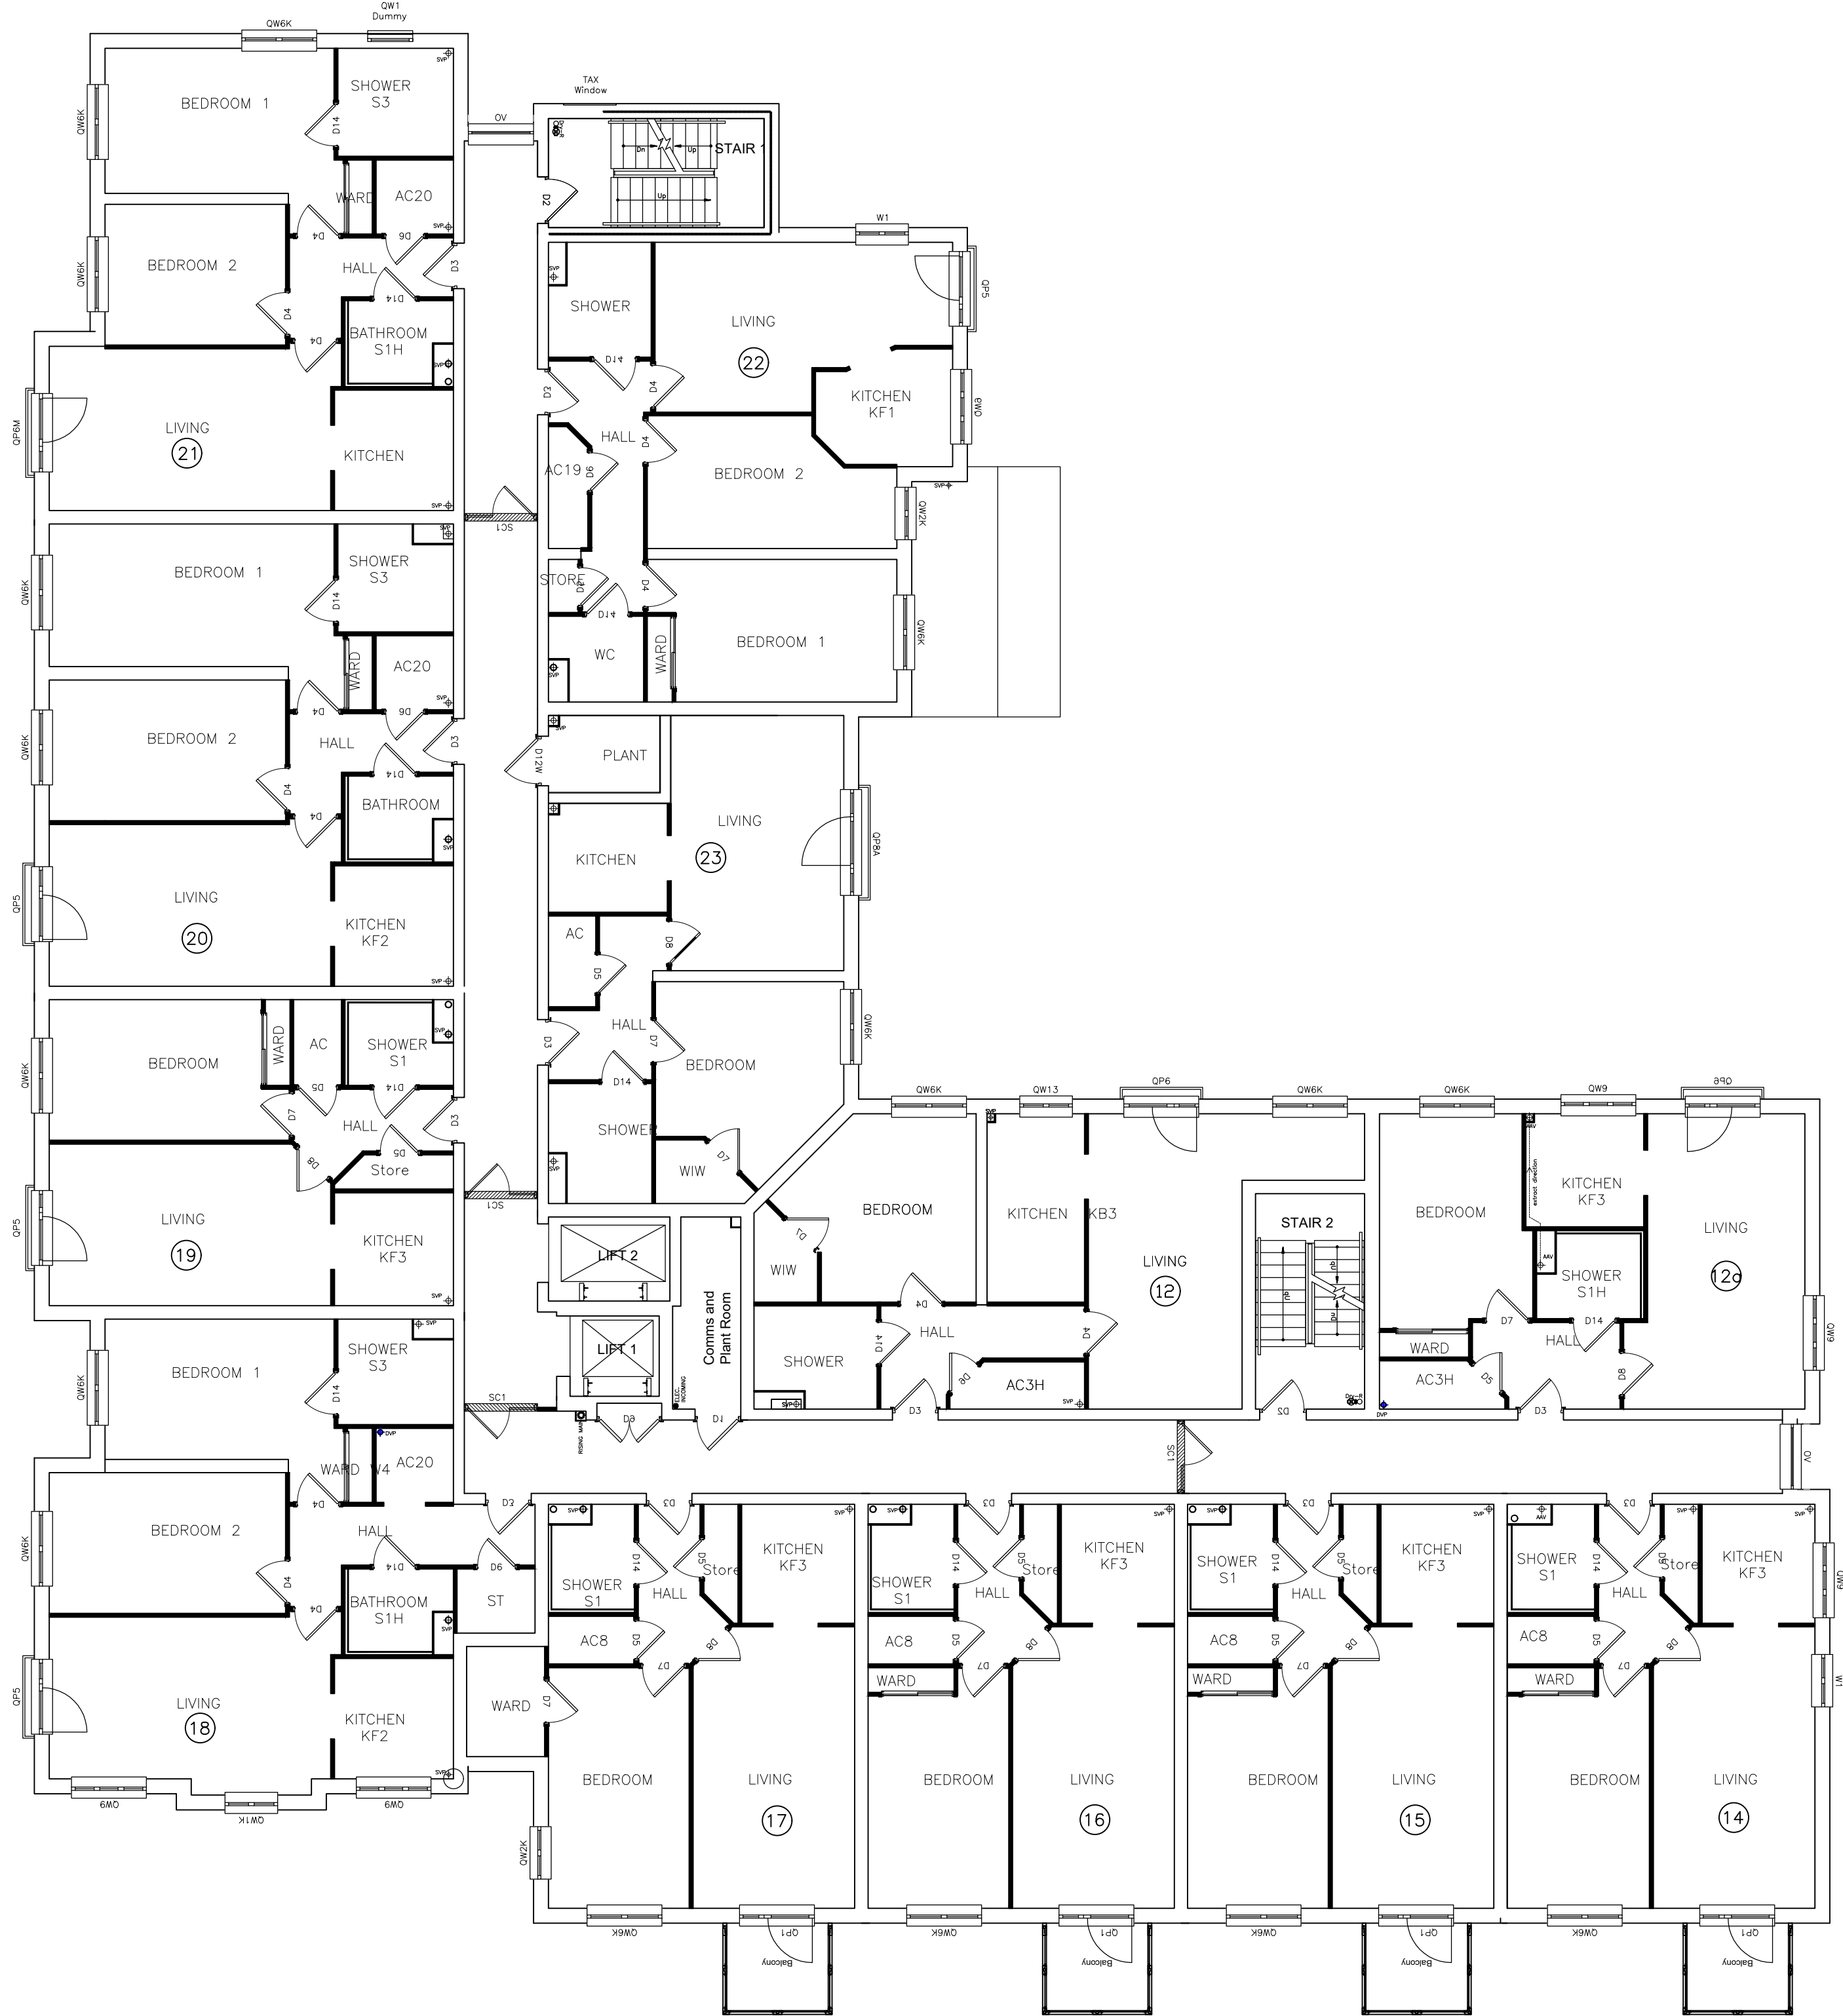

FIRST FLOOR

Ground Floor	
1 bed	09
2bed	02
First Floor	
1 bed	08
2bed	04
First Floor	
1 bed	07
2bed	04
Summary	
Apartments :	
1 bed	24
2bed	10
Total :	34
(29% 2 Bed)	



Churchill Living
Your lifestyle • Your choice
Churchill House • Byfleet • Surrey • KT14 7AG
Tel: (01932) 338700



planningissues
TOWN PLANNING AND ARCHITECTURE
Churchill House • Christchurch Road
Parkside • Ringwood
Hampshire • BH24 3SG
Telephone: (01425) 462372 Fax: (01425) 462101

Project Title
PROPOSED CHURCHILL LIVING APARTMENTS
SITE OPPOSITE CL DEVELOPMENT
CAMPS ROAD
HAVERHILL, CB9 8HF

Drawing Title
FIRST FLOOR PLAN
PLANNING [SECTION 73]

Scale 1: 100@ A1	Date JUNE 2021
Drawn BRS	Checked BS
Drawing No.	Rev.
40033HH-PL04	P2

PLOT DATE:- 20 March 2025

