

REVISIONS

Rev. Date By

P1 - Planning Submission - July 21  
P2 - S73 (Minor Changes to the scheme) - March 25

- Additional lift - internal rearrangement to accommodate this.
- Minor internal reconfigurations to various apartments.
- Unit 34 - increased door size
- Unit 24 - walkout balconies are now proposed Juliettes
- Window removed on flank of Unit 25

Ground Floor

1 bed 09  
2bed 02

First Floor


1 bed 08  
2bed 04

First Floor

1 bed 07  
2bed 04

Summary

Apartments :  
1 bed 24  
2bed 10  
Total : 34  
(29% 2 Bed)

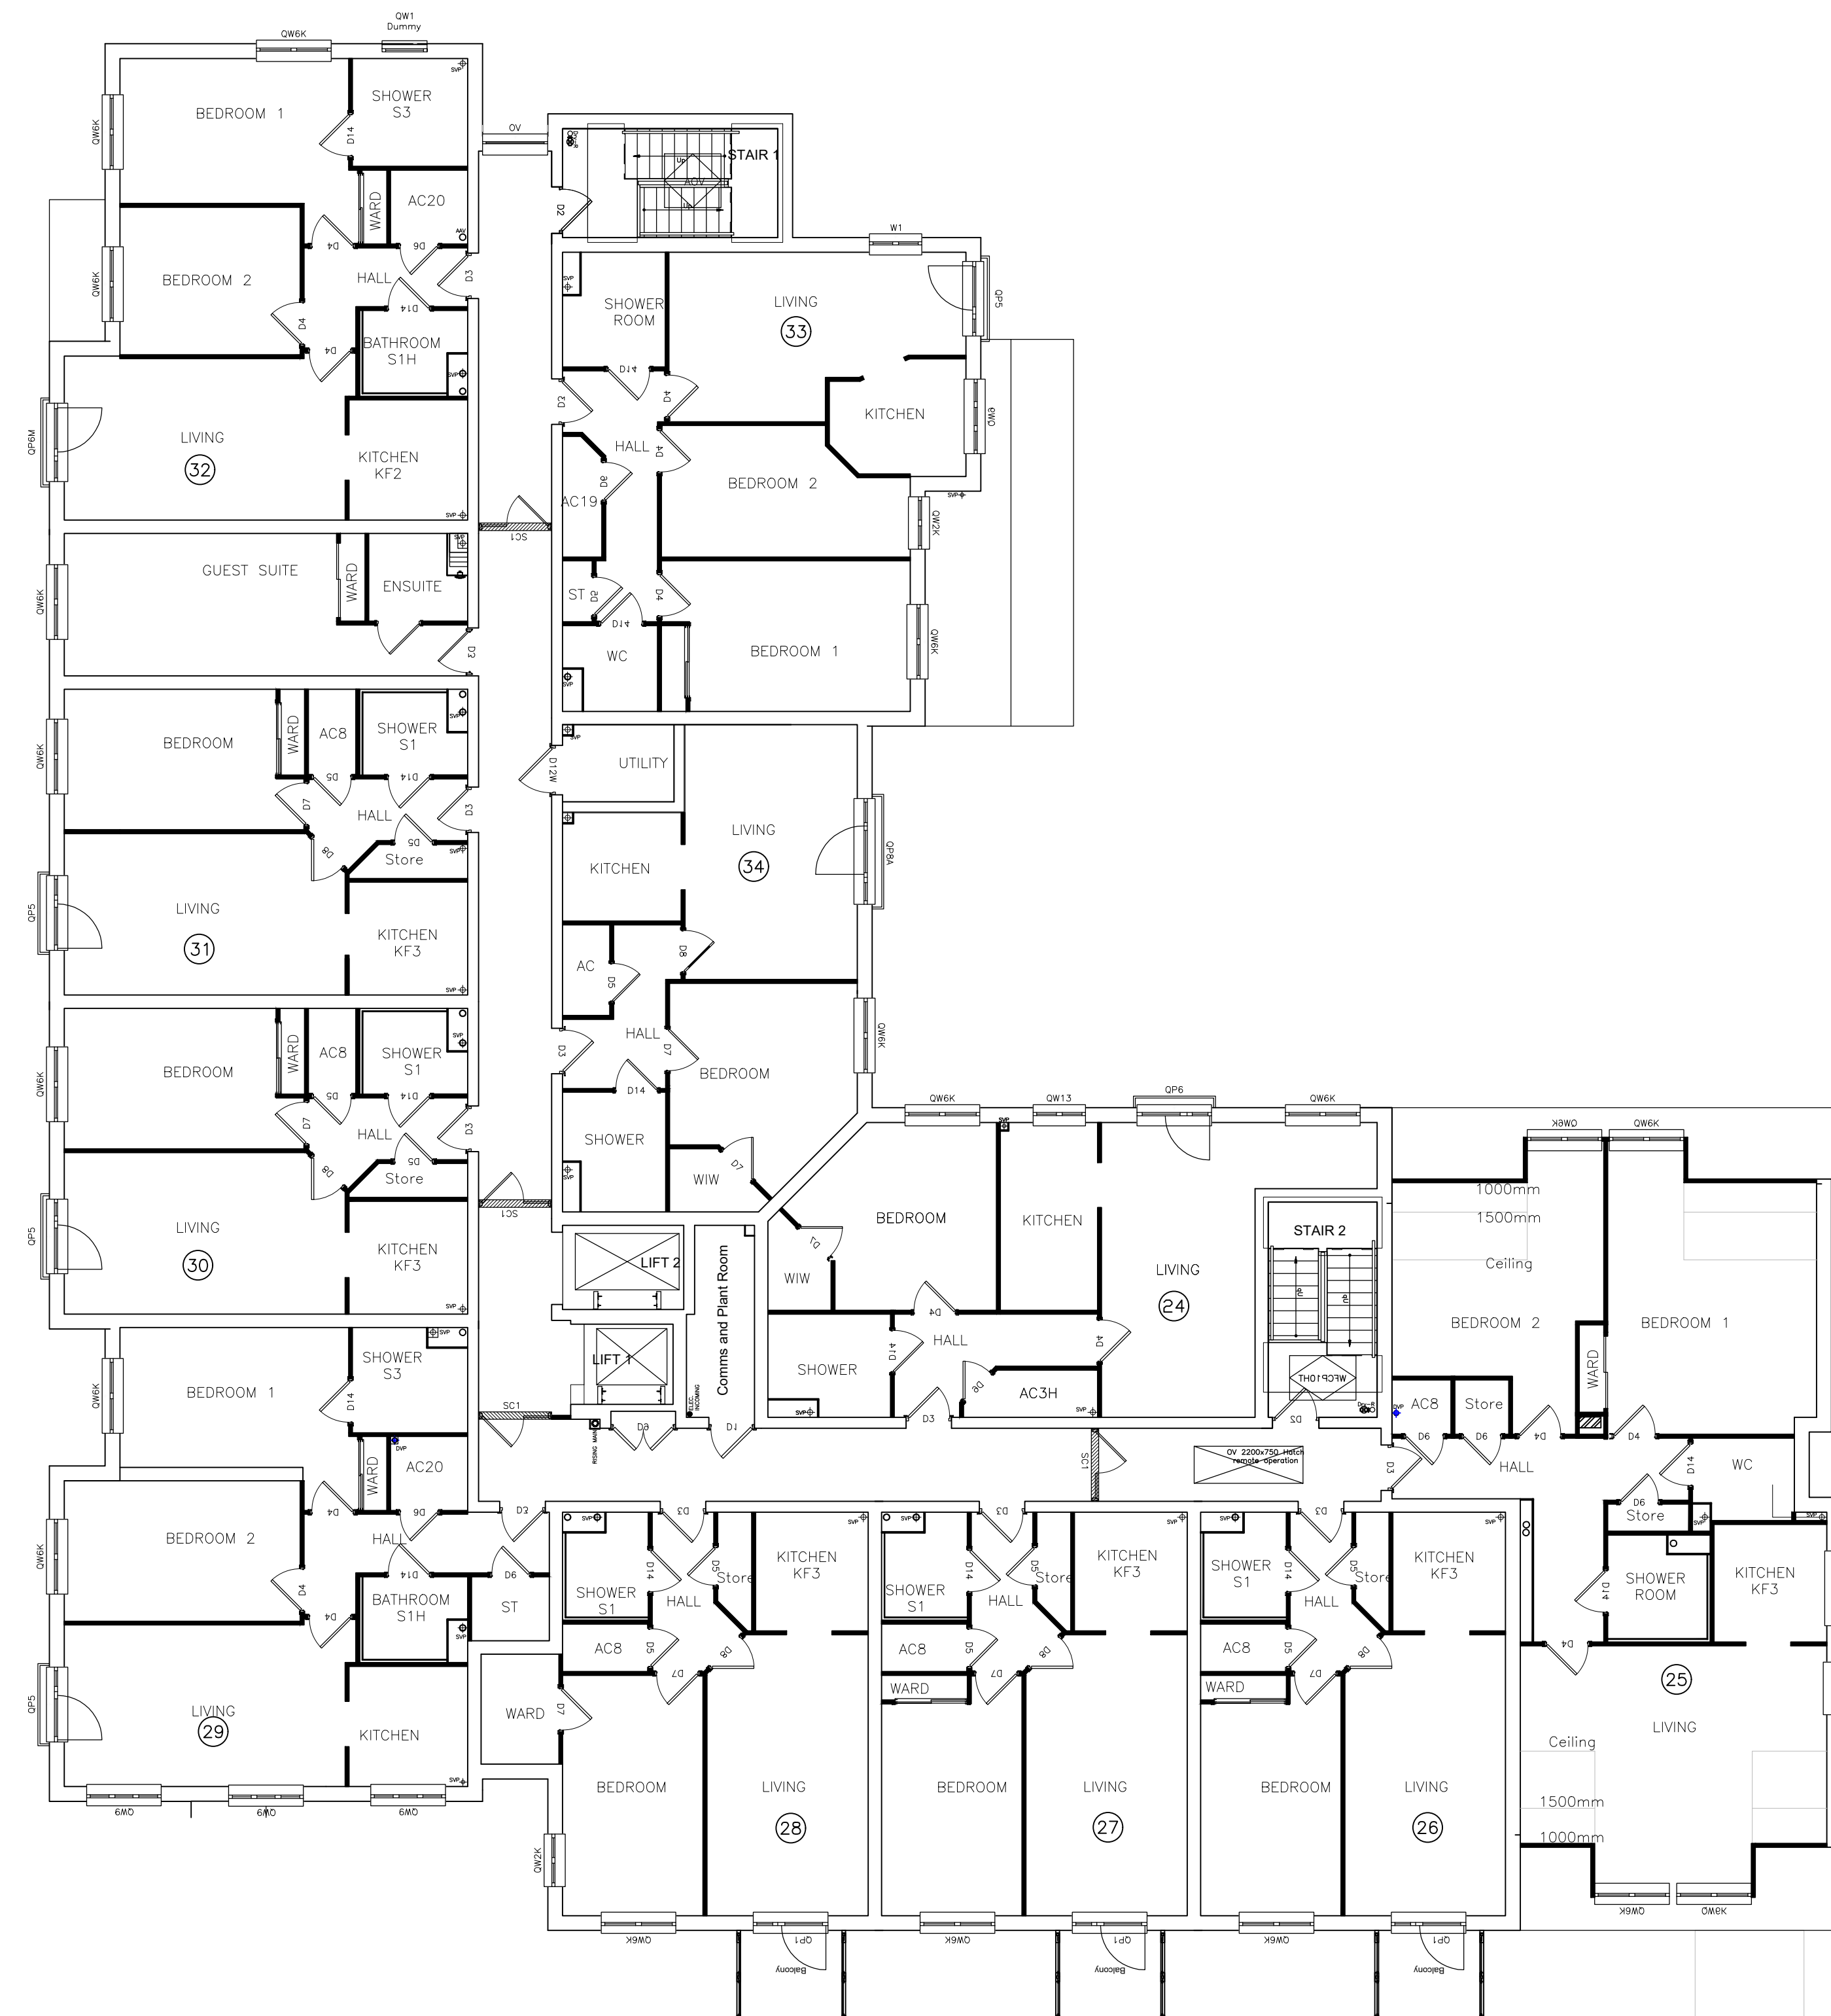

SECOND FLOOR

PRIVATE & CONFIDENTIAL

  
**Churchill Living**  
Your lifestyle • Your choice  
Churchill House • Byfleet • Surrey • KT14 7AG  
Tel: (01932) 338700


  
Town Planning and Architecture  
Churchill House • Christchurch Road  
Parkside • Ringwood  
Hampshire • BH24 3JG  
Telephone: (01425) 462372 Fax: (01425) 462101

Project Title  
PROPOSED CHURCHILL LIVING APARTMENTS  
SITE OPPOSITE CL DEVELOPMENT  
CAMPS ROAD  
HAVERHILL, CB9 8HF

Drawing Title  
SECOND FLOOR PLAN  
PLANNING [SECTION 73]

Scale 1: 100@ A1 Date JUNE 2021  
Drawn BRS Checked BS  
Drawing No. Rev.  
40033HH-PL05 P2

Scale @ 1:100  
5m 4m 3m 2m 1m 0m

 

PLOT DATE:- 20 March 2025