



REVISIONS

Rev.	Date	By
P1 -	Planning Submission	- July 21
P2 -	S73 (Minor Changes to the scheme)	- March 25
- Additional lift shown - PV Panels reconfigured - Walk out balconies changed to Juliettes		

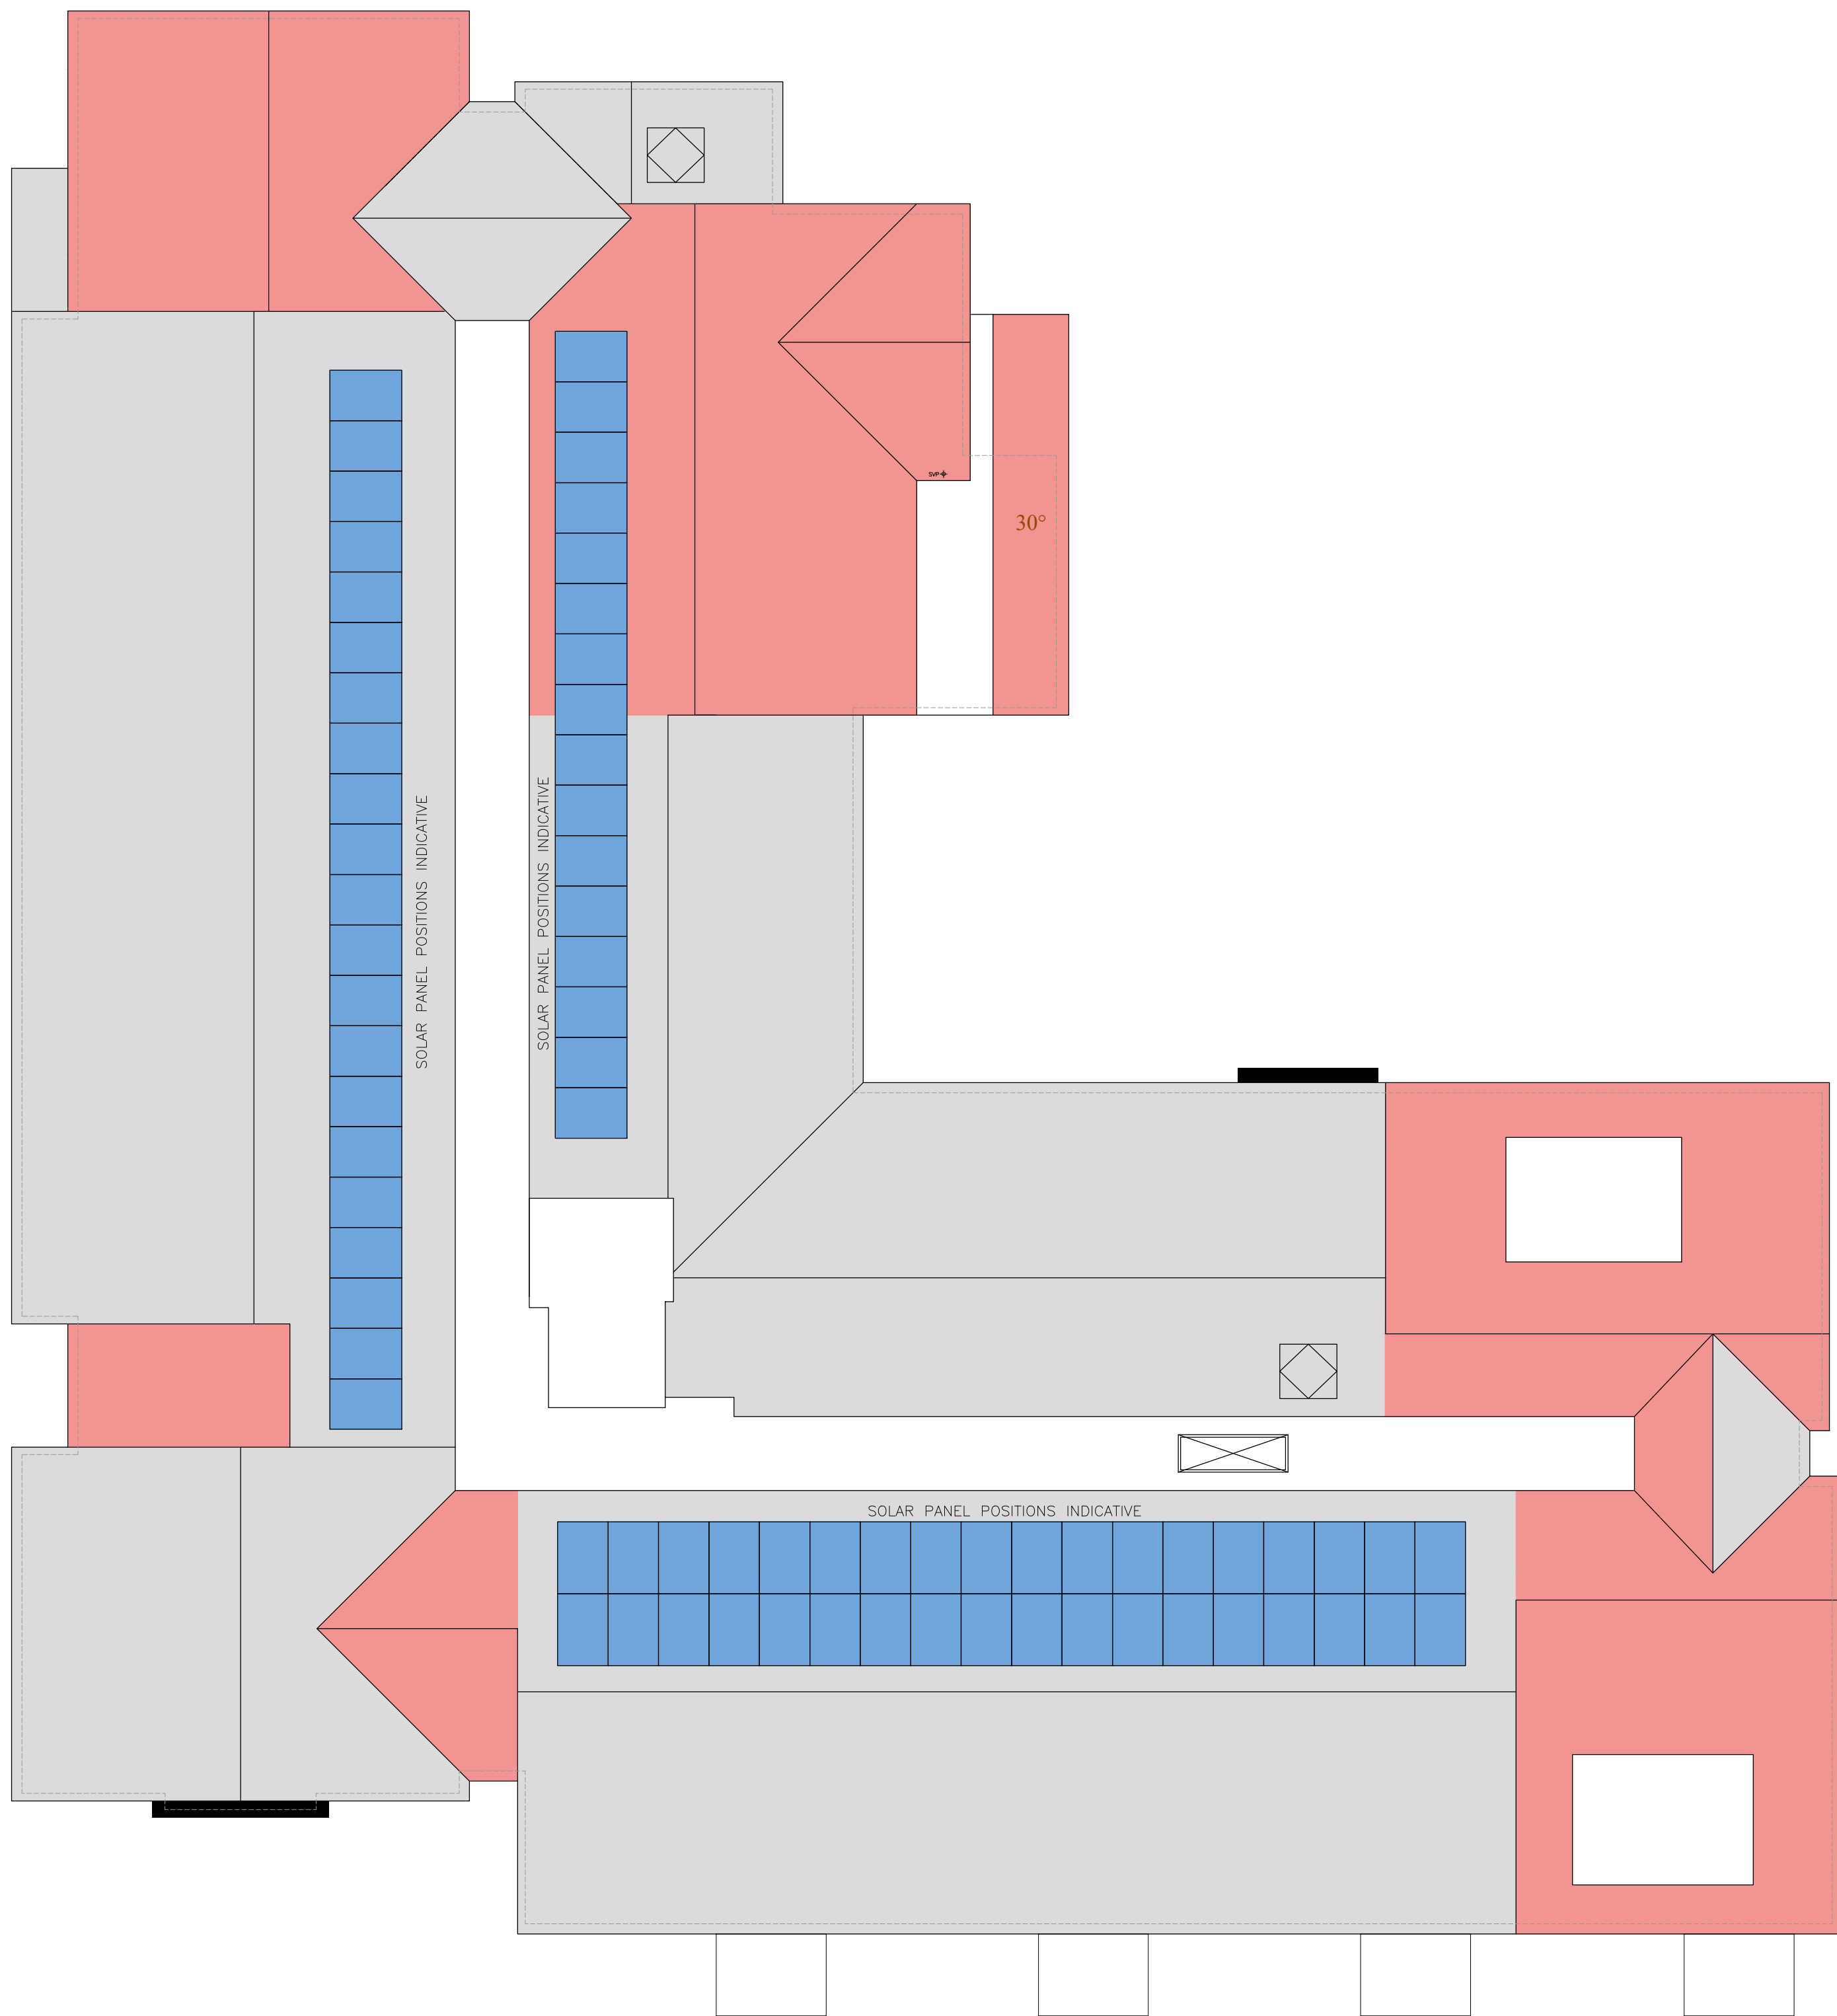

ROOF PLAN

PRIVATE & CONFIDENTIAL

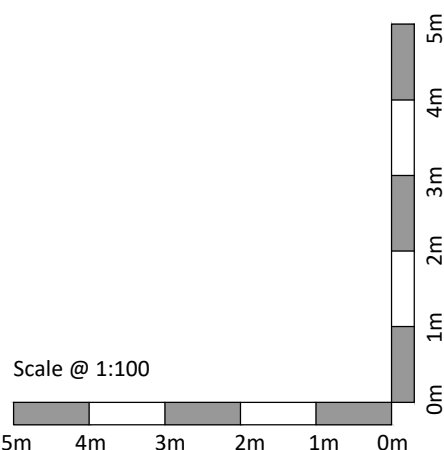

Churchill Living
Your lifestyle • Your choice

Churchill House * Byfleet * Surrey * KT14 7AG
Tel: (01932) 336700

planningissues
TOWN PLANNING AND ARCHITECTURE

Churchill House * Christchurch Road
Parkside * Ringwood
Hampshire * BH24 3SS
Telephone: (01425) 462372 Fax: (01425) 462101

Project Title

PROPOSED CHURCHILL LIVING APARTMENTS
SITE OPPOSITE CL DEVELOPMENT
CAMPS ROAD
HAVERHILL, CB9 8HF

Drawing Title

ROOF PLAN
PLANNING [SECTION 73]

Scale	1: 100@ A1	Date	JUNE 2021
Drawn	BRS	Checked	BS
Drawing No.	40033HH-PL10	Rev.	P2

PLOT DATE:- 20 March 2025