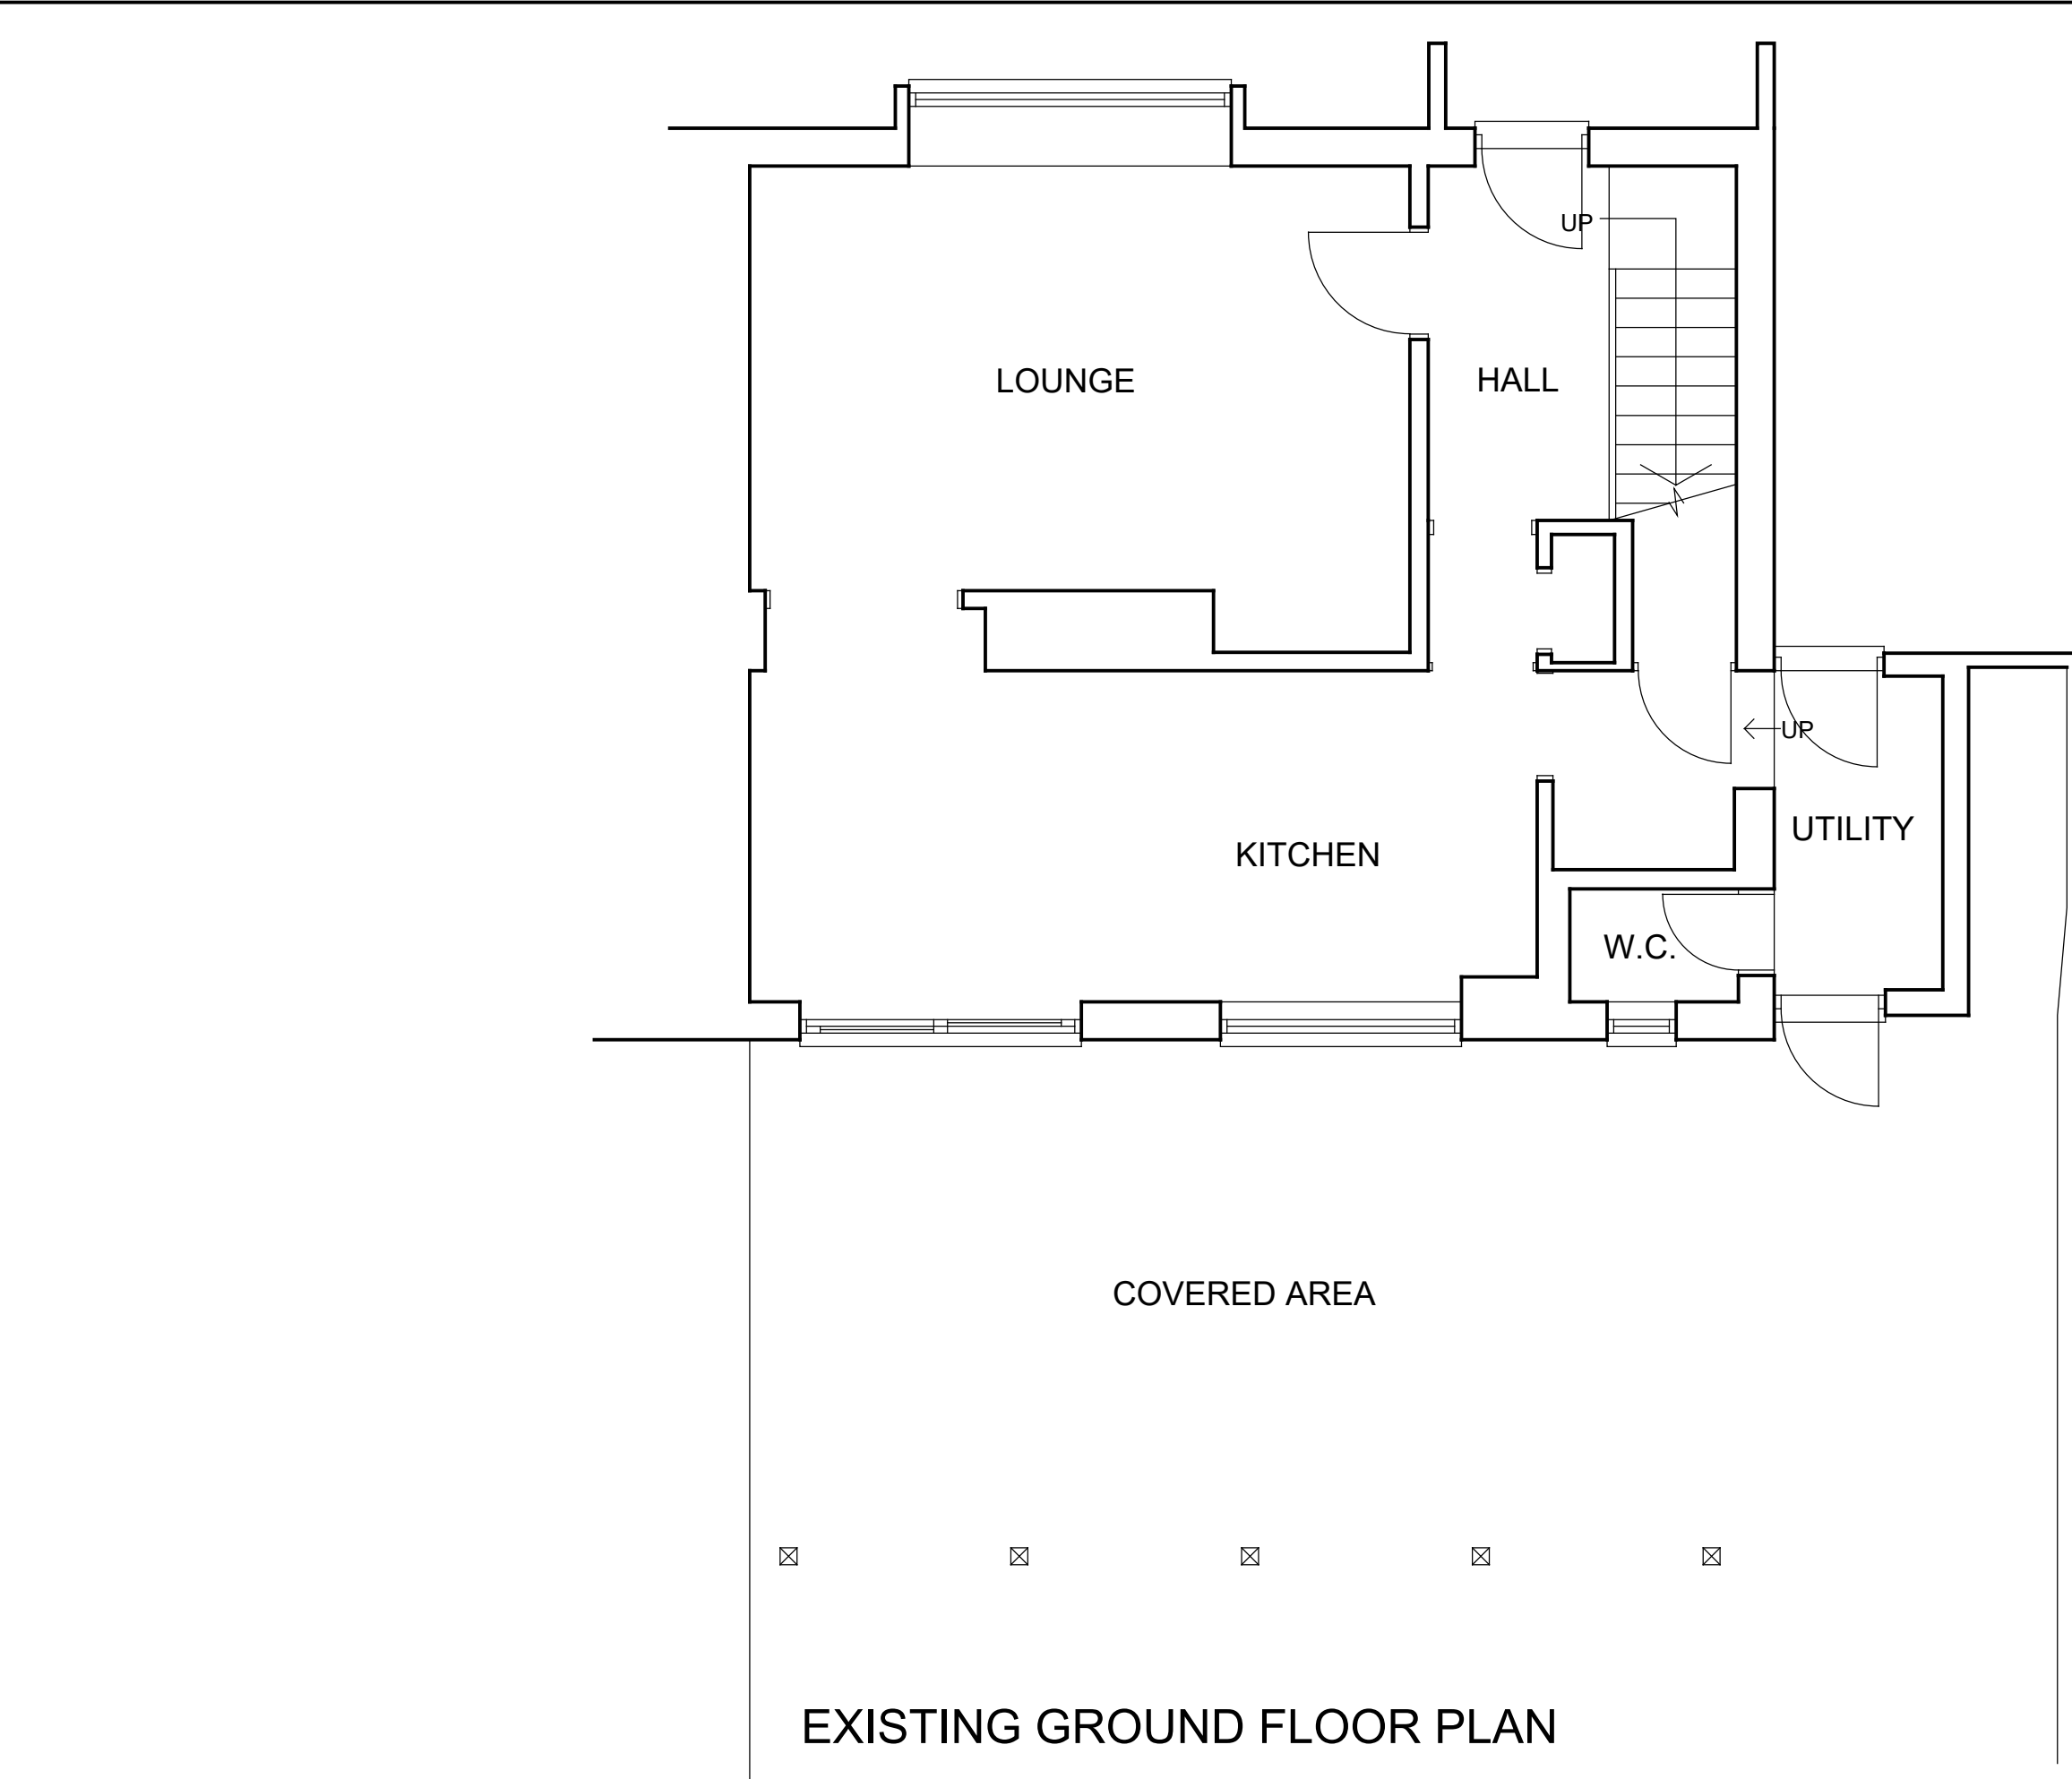


13cardlogo.png-1.jpg 6 Bartlow Road, Ashdon, Saffron Walden, CB10 2HR Tel: 07890 41028 Email: perry.capon@btinternet.com	Project SIDE AND REAR EXTENSIONS 16 ASH GROVE HAVERHILL, CB9 9HS	Drawing Title EXISTING GROUND FLOOR PLAN	Client Mr G Simons			Date APR 25
		THIS DRAWING MUST NOT BE SCALED, AND ALL DIMENSIONS TO BE CHECKED ON SITE	Scale 1:50	@A3	Drawing Number	16AS/25/001