



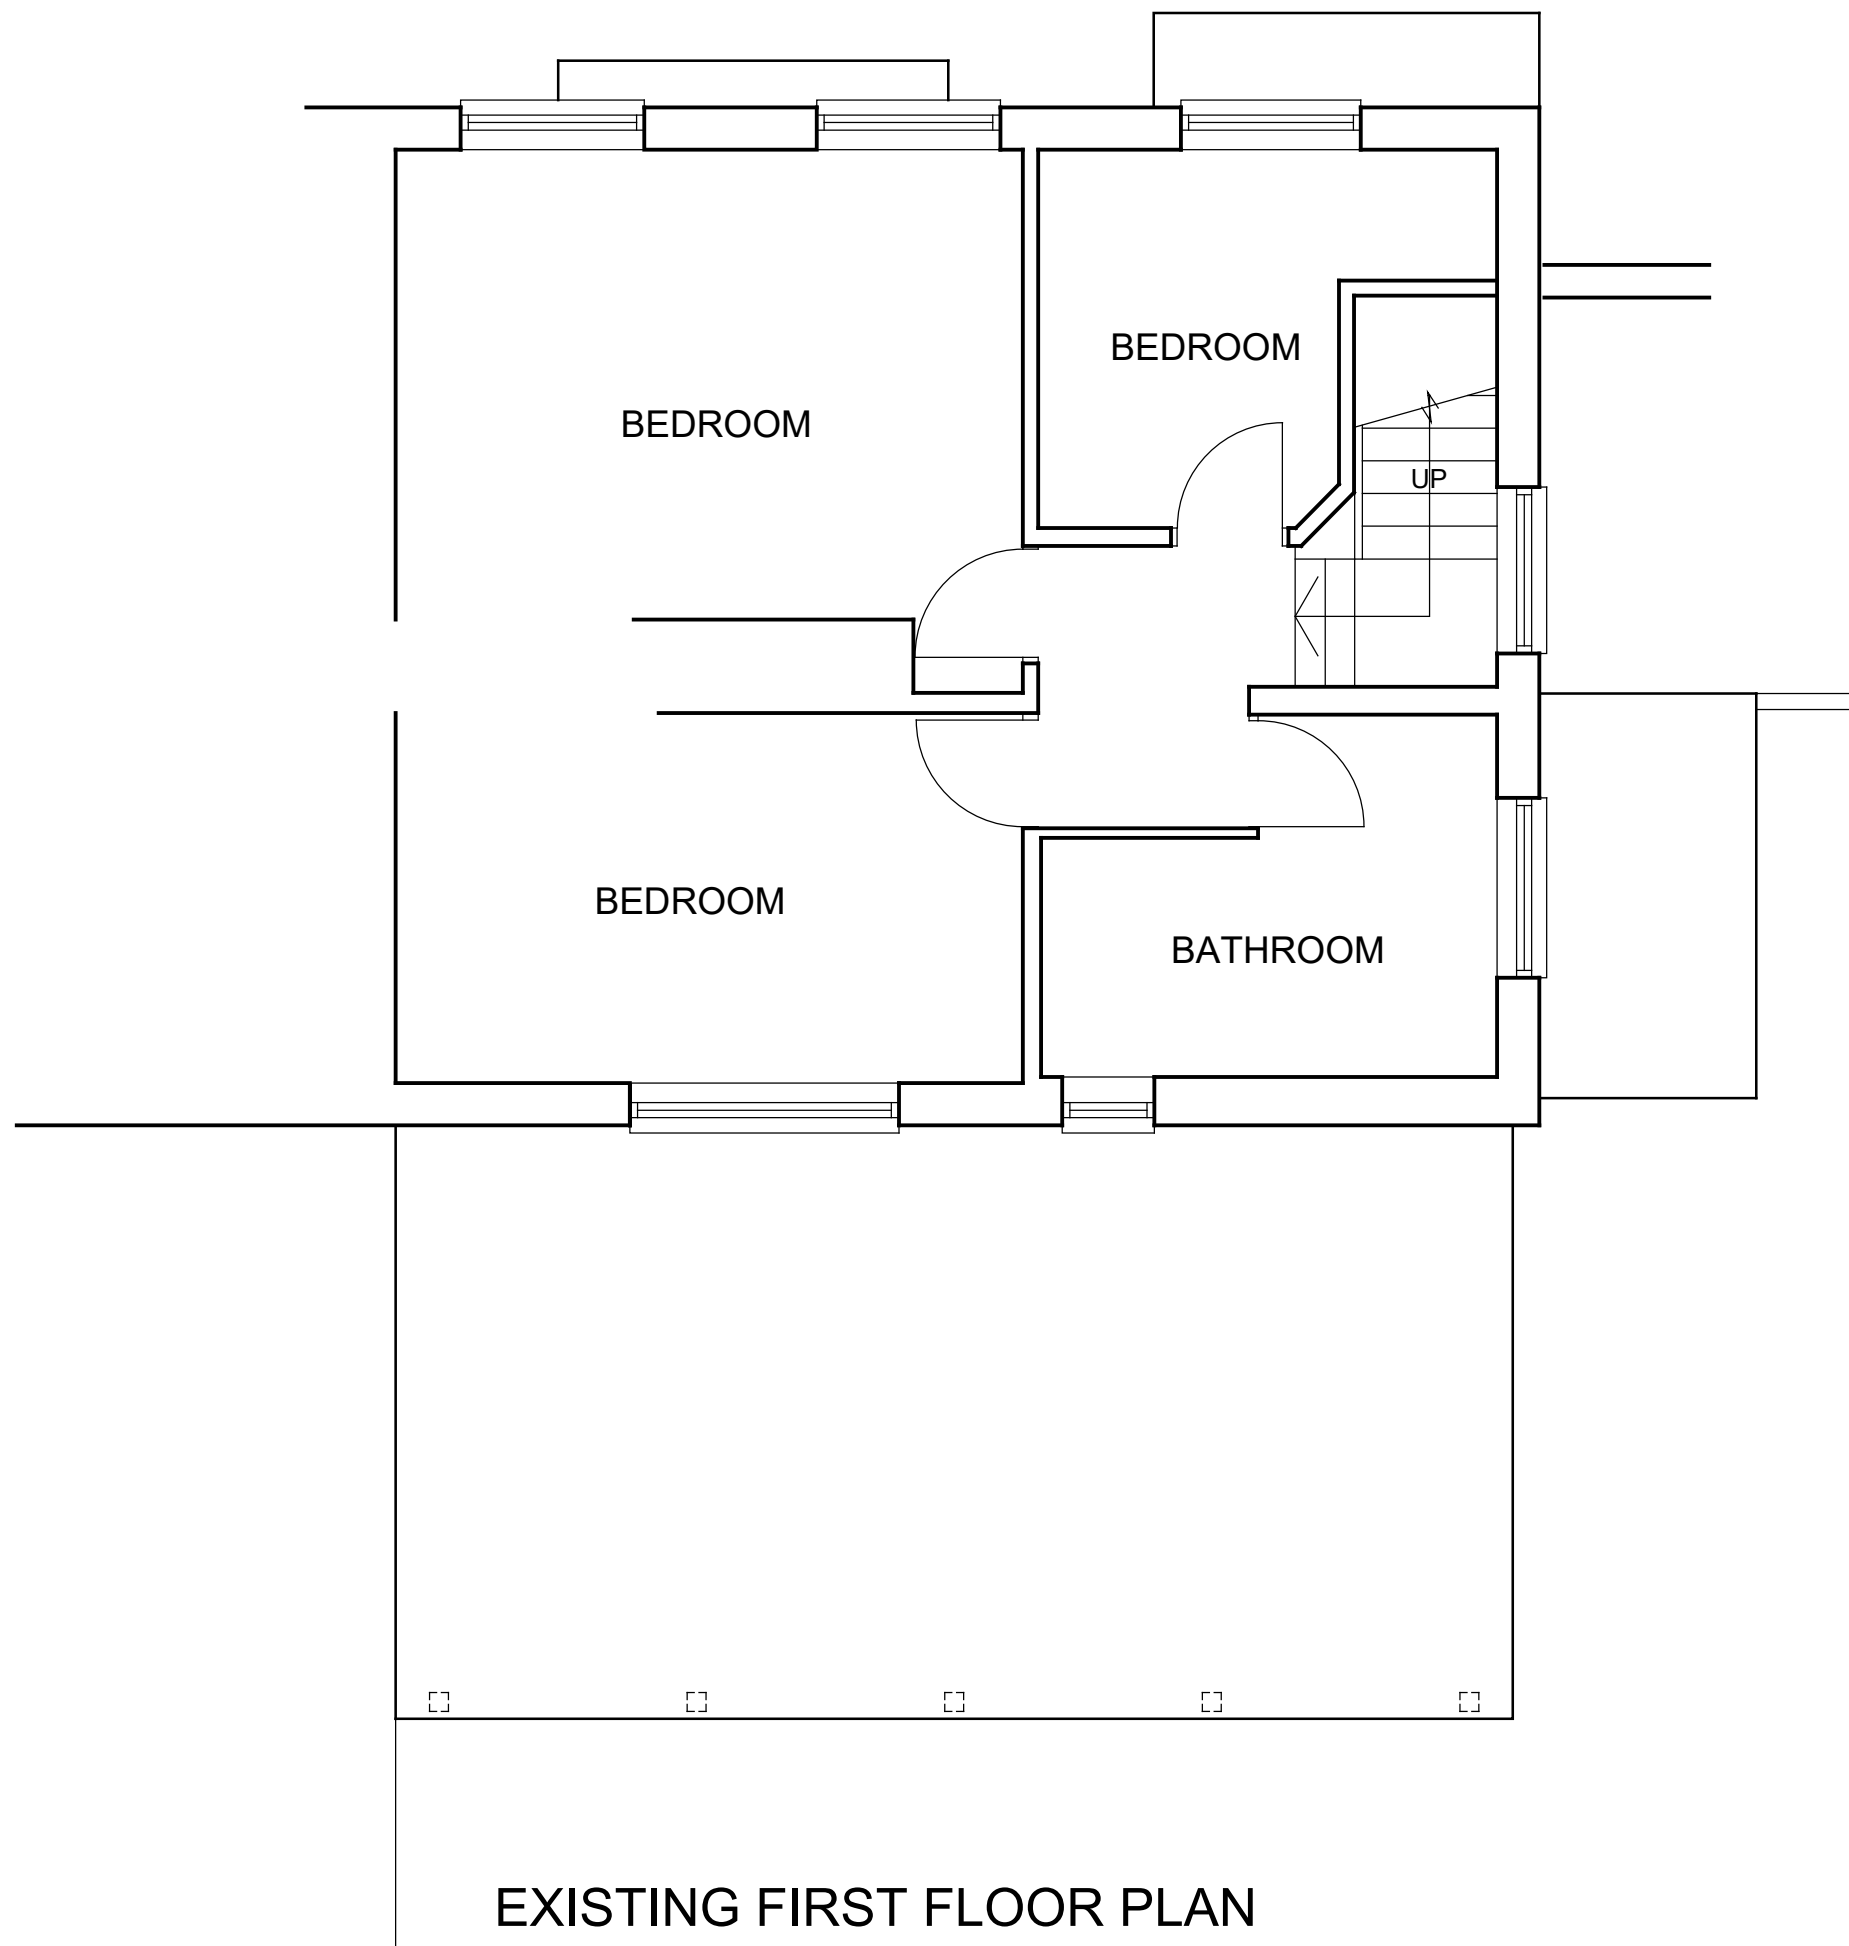

EXISTING FIRST FLOOR PLAN

 

.\\cardlog\peg-1.jpg

6 Bartlow Road, Ashdon,
Saffron Walden, CB10 2HR
Tel: 07890 41028
Email: perry.capon@btinternet.com

Project
SIDE AND REAR EXTENSIONS
16 ASH GROVE
HAVERHILL, CB9 9HS

Drawing Title
EXISTING FIRST FLOOR PLAN

THIS DRAWING MUST NOT BE SCALED, AND ALL DIMENSIONS TO BE
CHECKED ON SITE

Client
Mr G Simons

Scale
1:50 @A3

Drawing
Number

Date
APR 25

16AS/25/002