



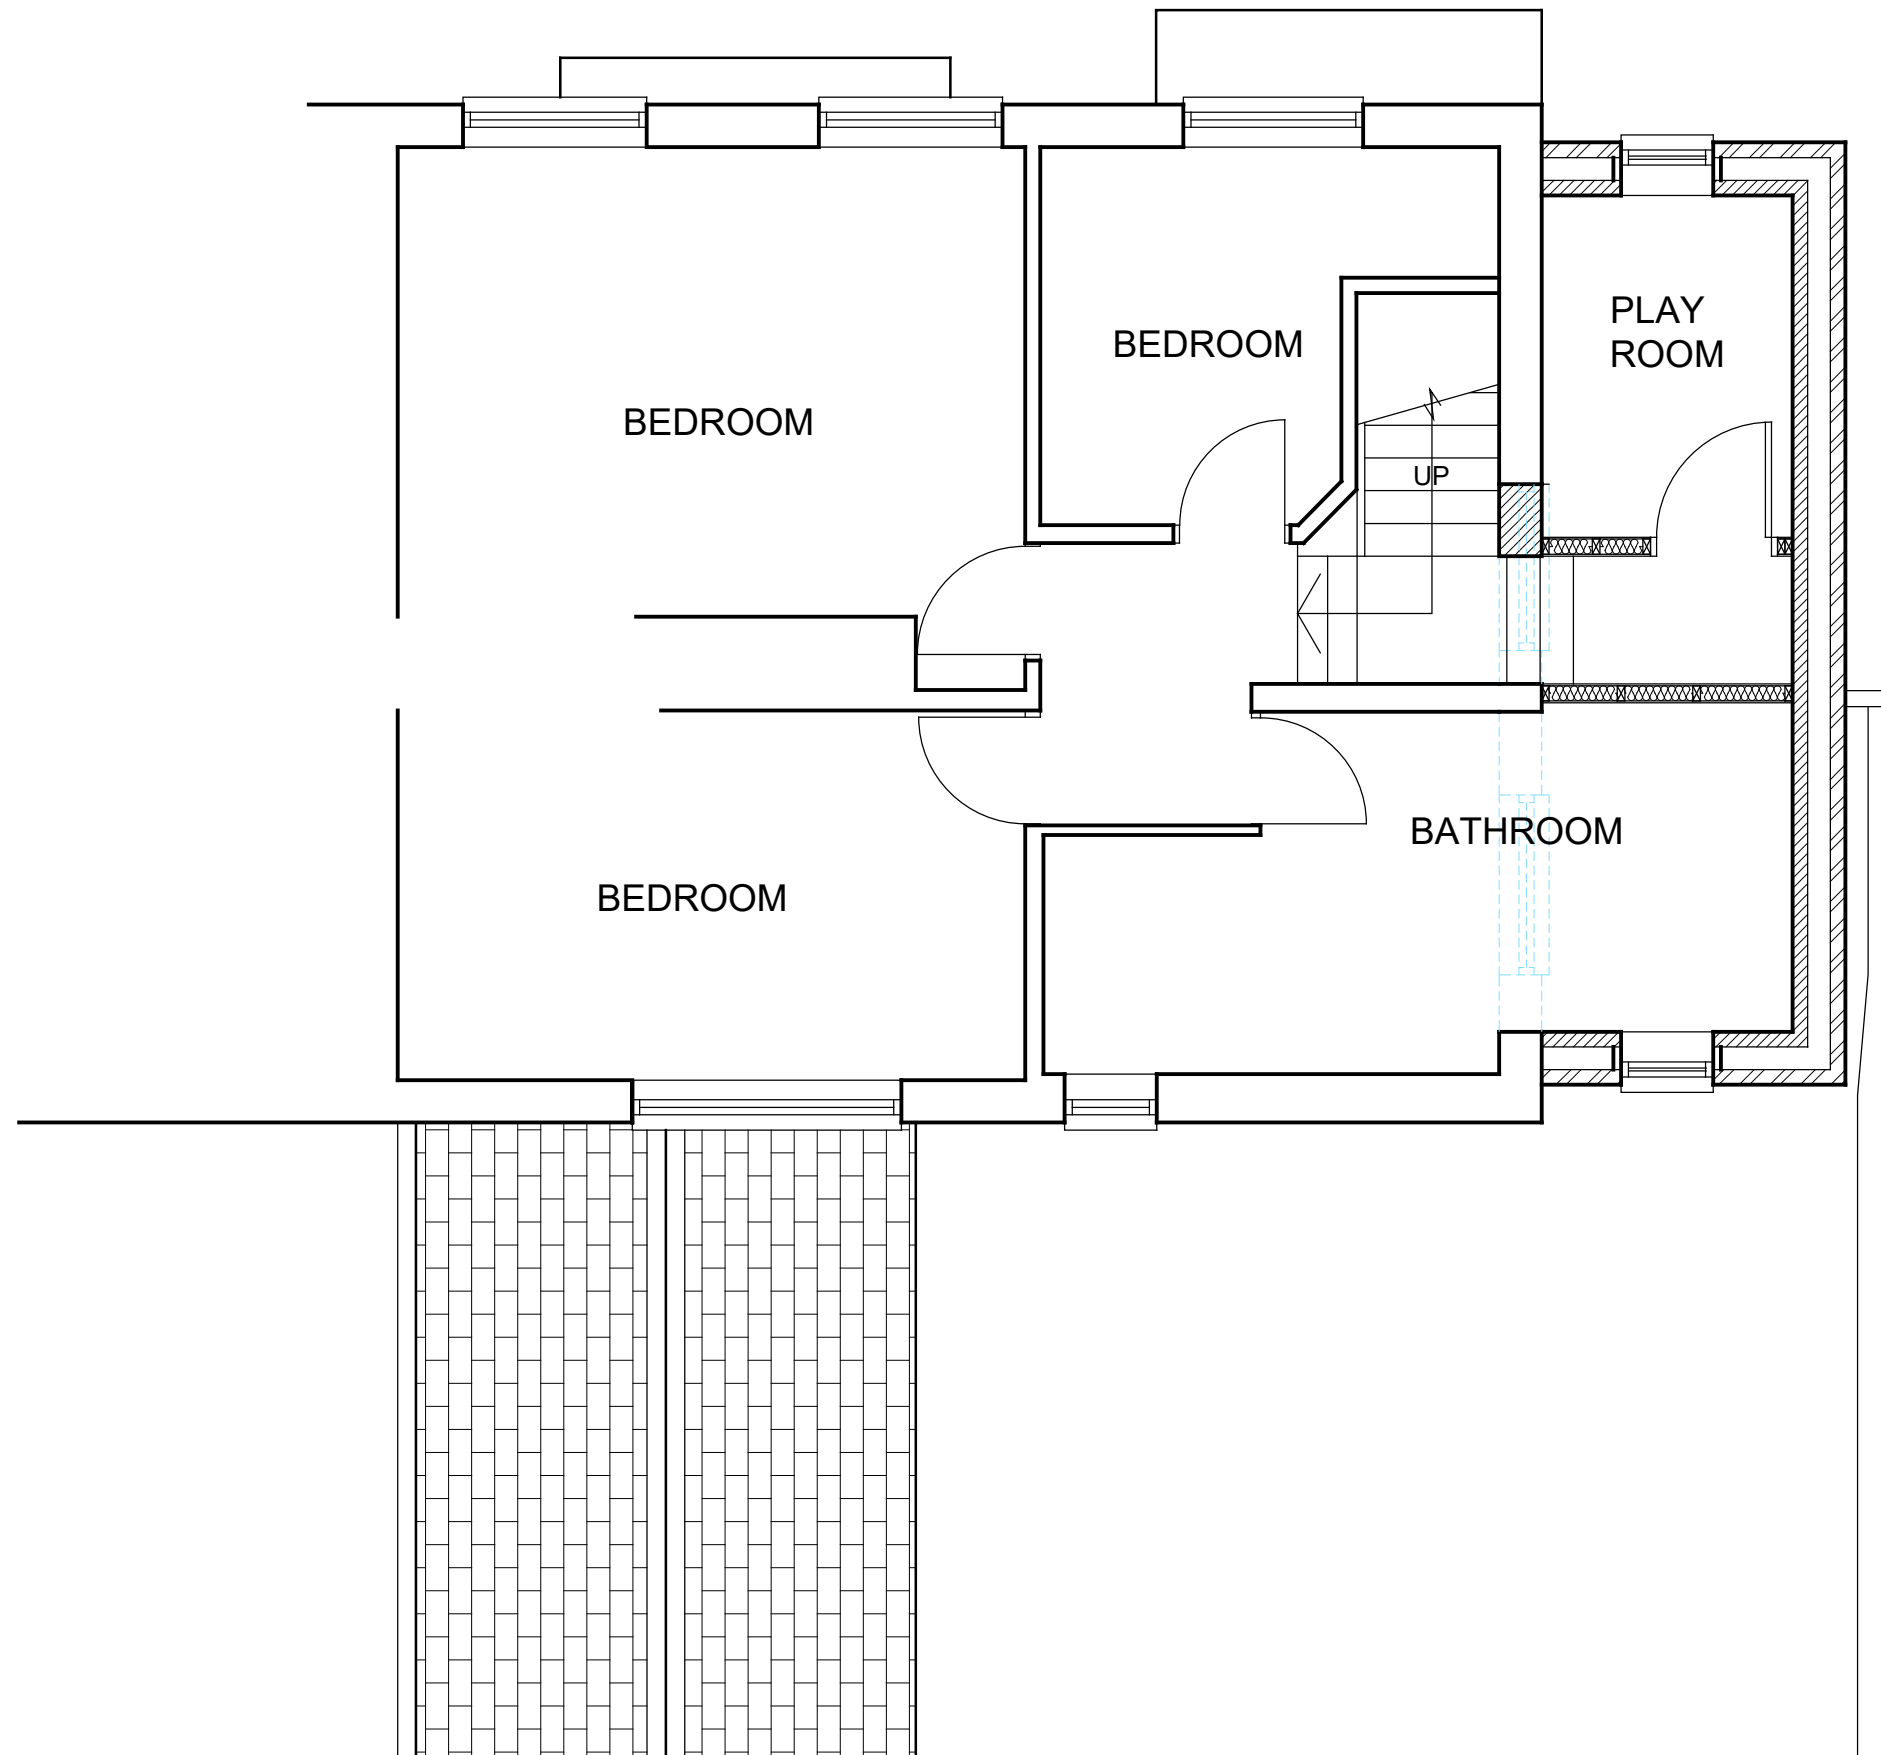

## PROPOSED FIRST FLOOR PLAN

 

.\\cardlog\peg-1.jpg

6 Bartlow Road, Ashdon,  
Saffron Walden, CB10 2HR  
Tel: 07890 41028  
Email: perry.capon@btinternet.com

Project  
SIDE AND REAR EXTENSIONS  
16 ASH GROVE  
HAVERHILL, CB9 9HS

Drawing Title  
PROPOSED FIRST FLOOR PLAN

THIS DRAWING MUST NOT BE SCALED, AND ALL DIMENSIONS TO BE  
CHECKED ON SITE

Client  
Mr G Simons

Scale 1:50 @A3

Drawing  
Number

Date  
APR 25

16AS/25/005