



PROPOSED REAR ELEVATION



PROPOSED SIDE ELEVATION

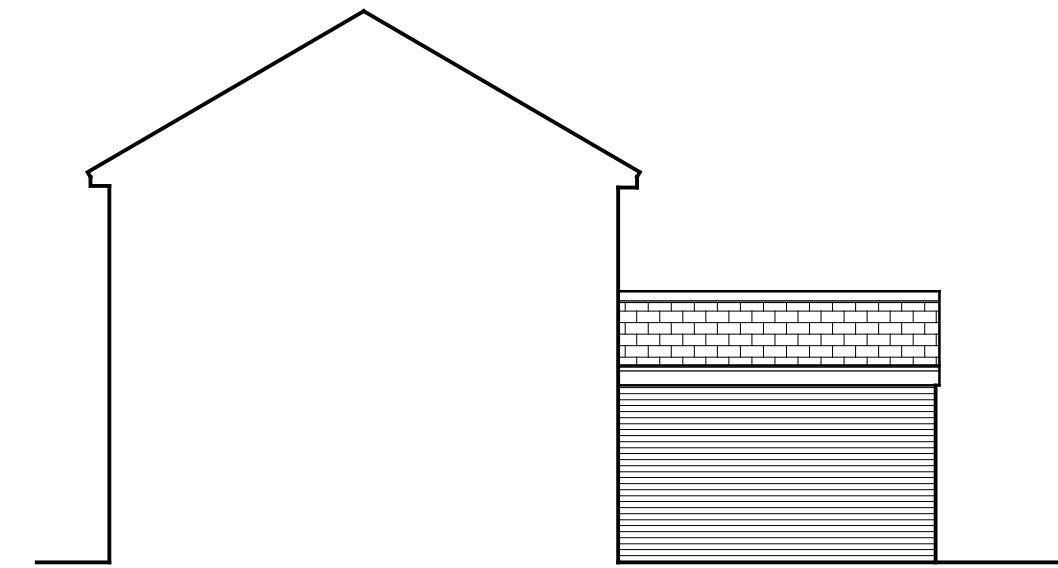

PROPOSED FRONT ELEVATION

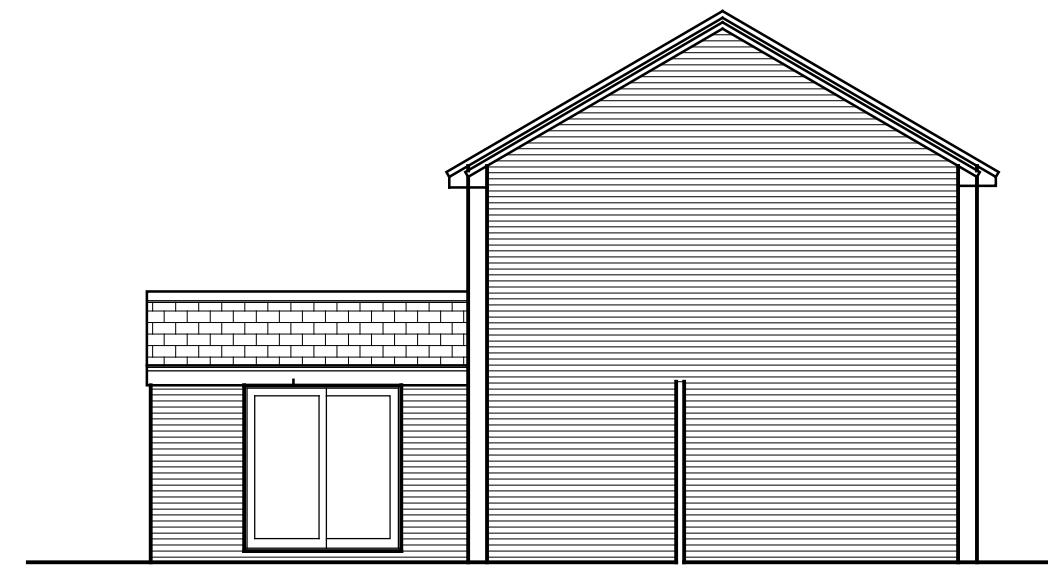

PROPOSED SIDE ELEVATION

1:100 0m 1 2 4 5
0.5 1.5 3

6 Bartlow Road, Ashdon, Saffron Walden, CB10 2HR Tel: 07890 41028 Email: perry.capon@btinternet.com	Project SIDE AND REAR EXTENSIONS 16 ASH GROVE HAVERHILL, CB9 9HS	Drawing Title PROPOSED ELEVATIONS THIS DRAWING MUST NOT BE SCALED, AND ALL DIMENSIONS TO BE CHECKED ON SITE	Client Mr G Simons	Date APR 25
		Scale 1:100 @A3	Drawing Number 16AS/25/006	