



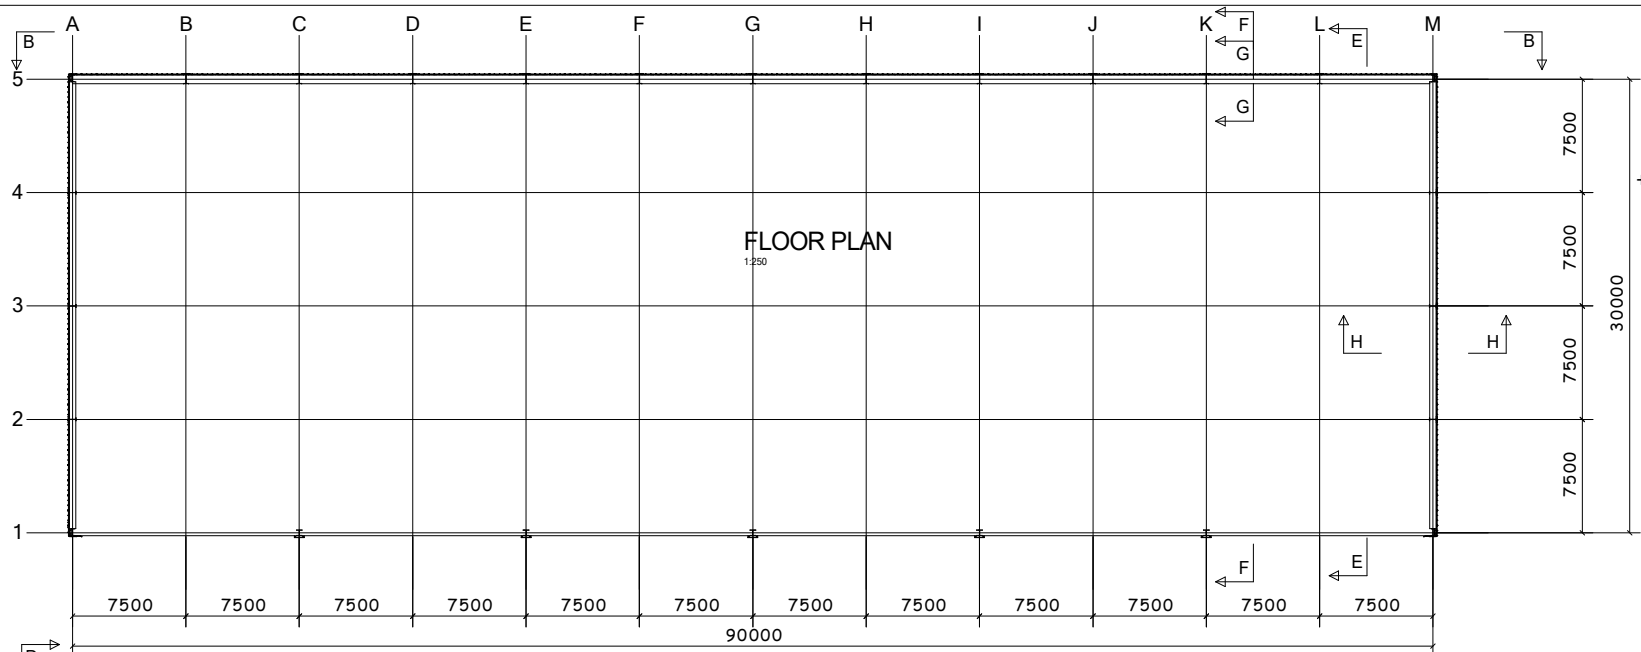


FLOOR PLAN

1:250

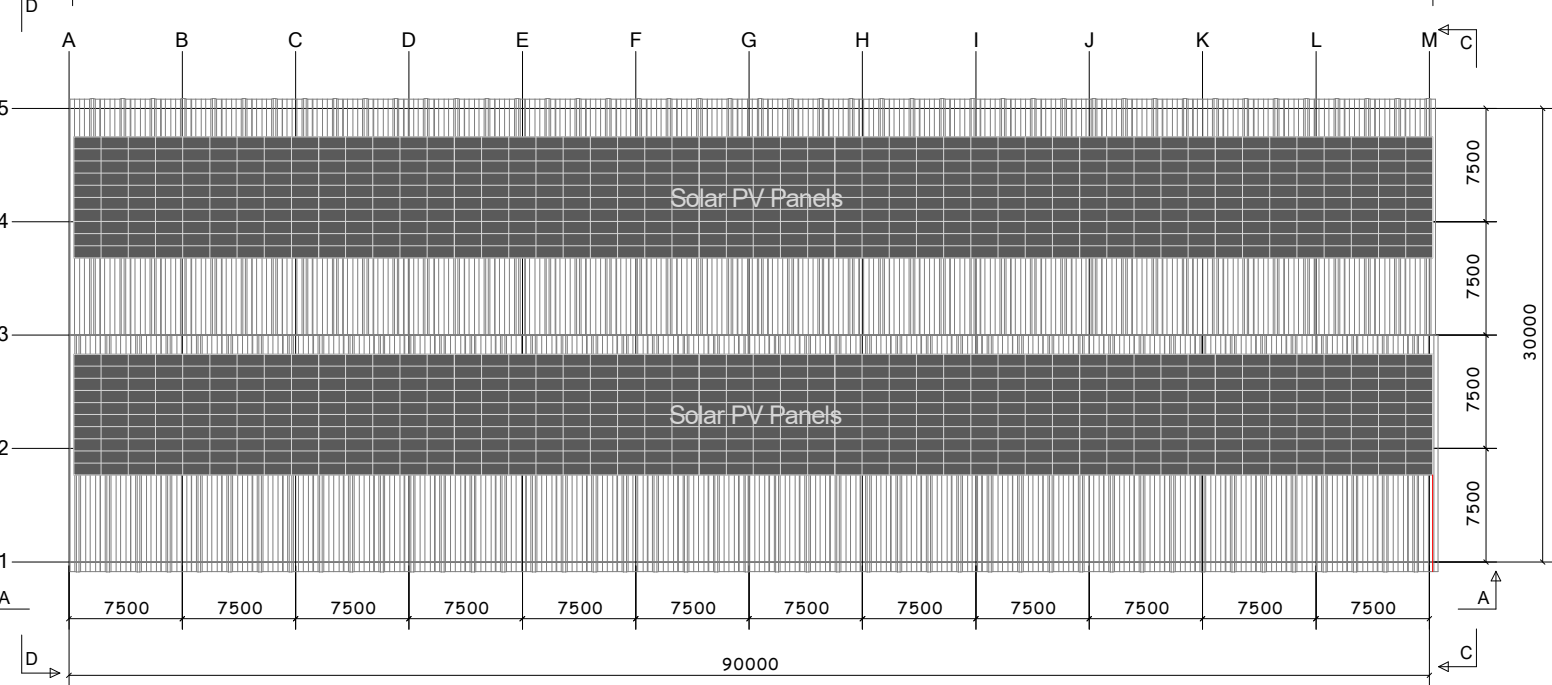


ROOF PLAN

1:250

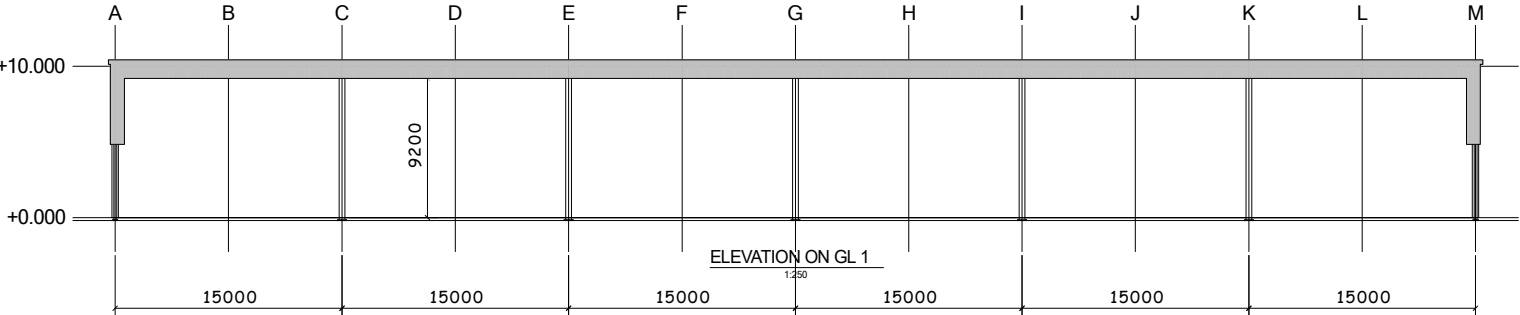


ELEVATION ON GL 1

1:250

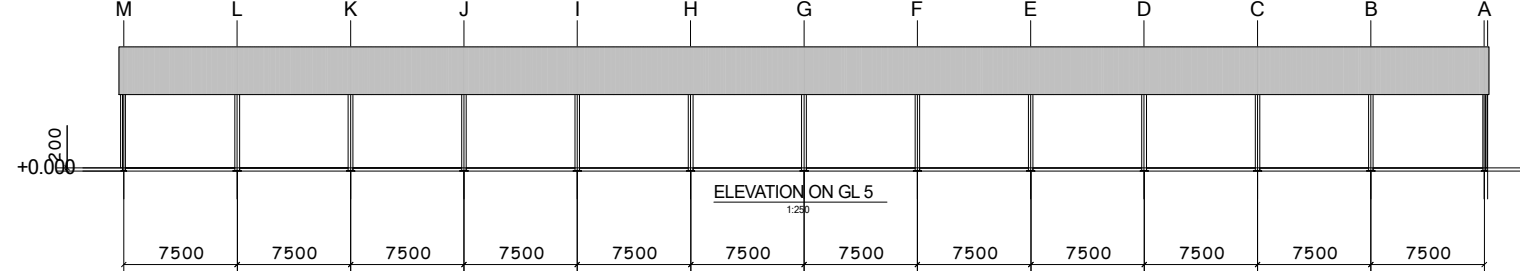


ELEVATION ON GL 5

1:250

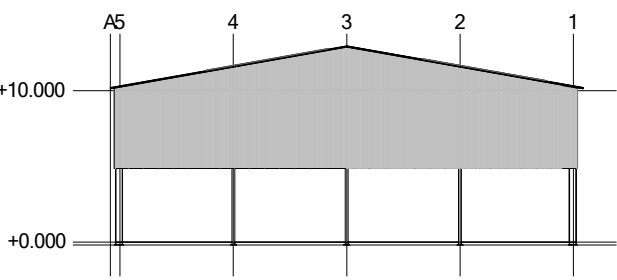


ELEVATION ON GL A

1:250

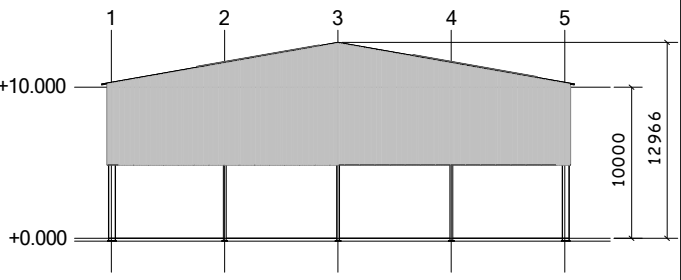


ELEVATION ON GL M

1:250

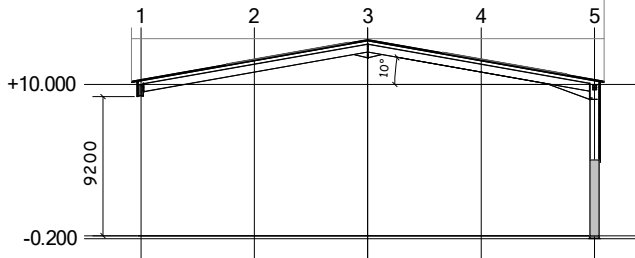


E - E

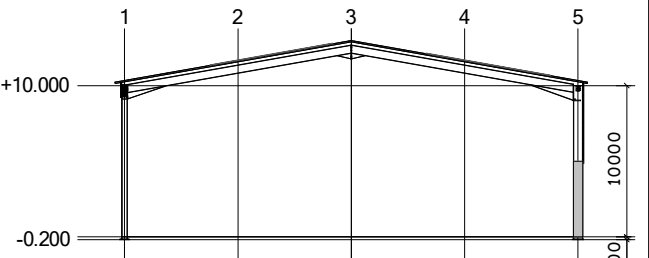


F - F



Scale 1:500 @ A3

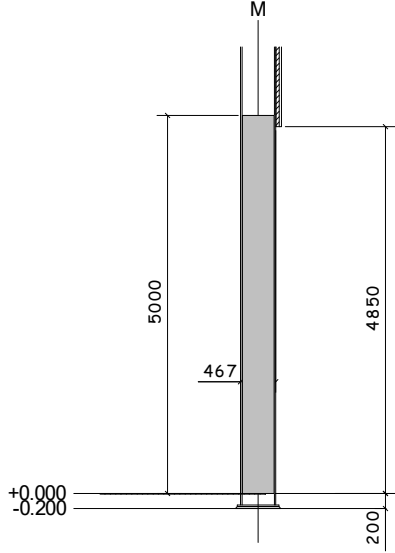

H - H

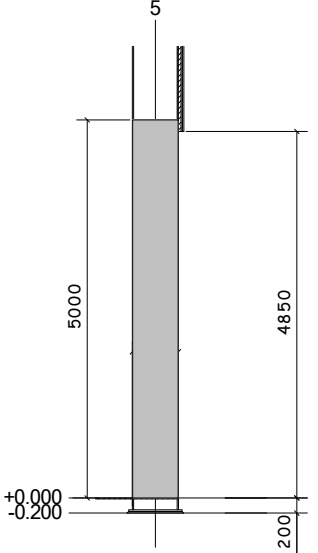

G - G

REV MARK	DESCRIPTION	By	Date	By	Date
		CREATED		CHECKED	
CLIENT:					
Widdington Recycling Ltd					
DRAWING TITLE: Widdington MRF					
CONTRACT: Waste Transfer Building					
DRAWN BY: PW MW			ISSUE DATE		
CONTRACT NO:			SCALE		
DRAWING NO: WID/HAV/MRF/04			REVISION No.		