




North East Elevation

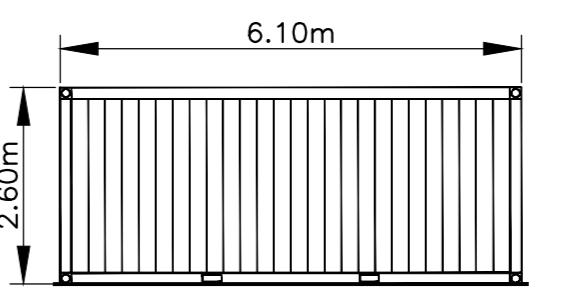

South East Elevation

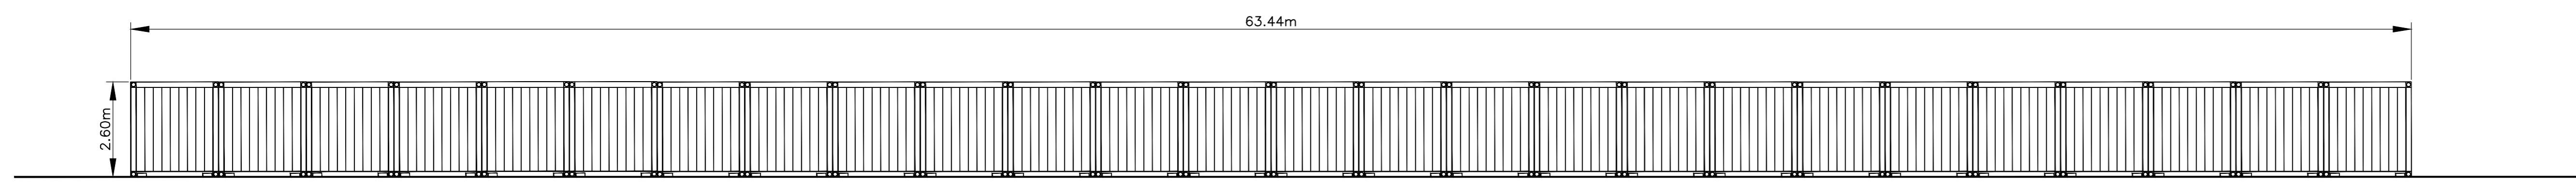


South West Elevation

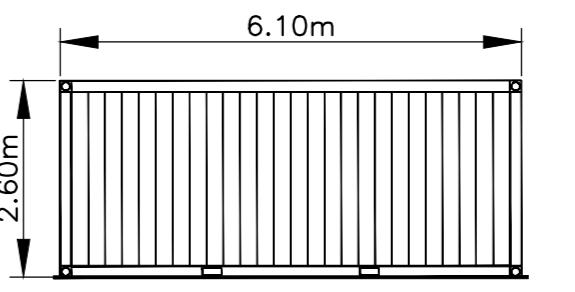


North West Elevation

Elevation Drawings
1:100

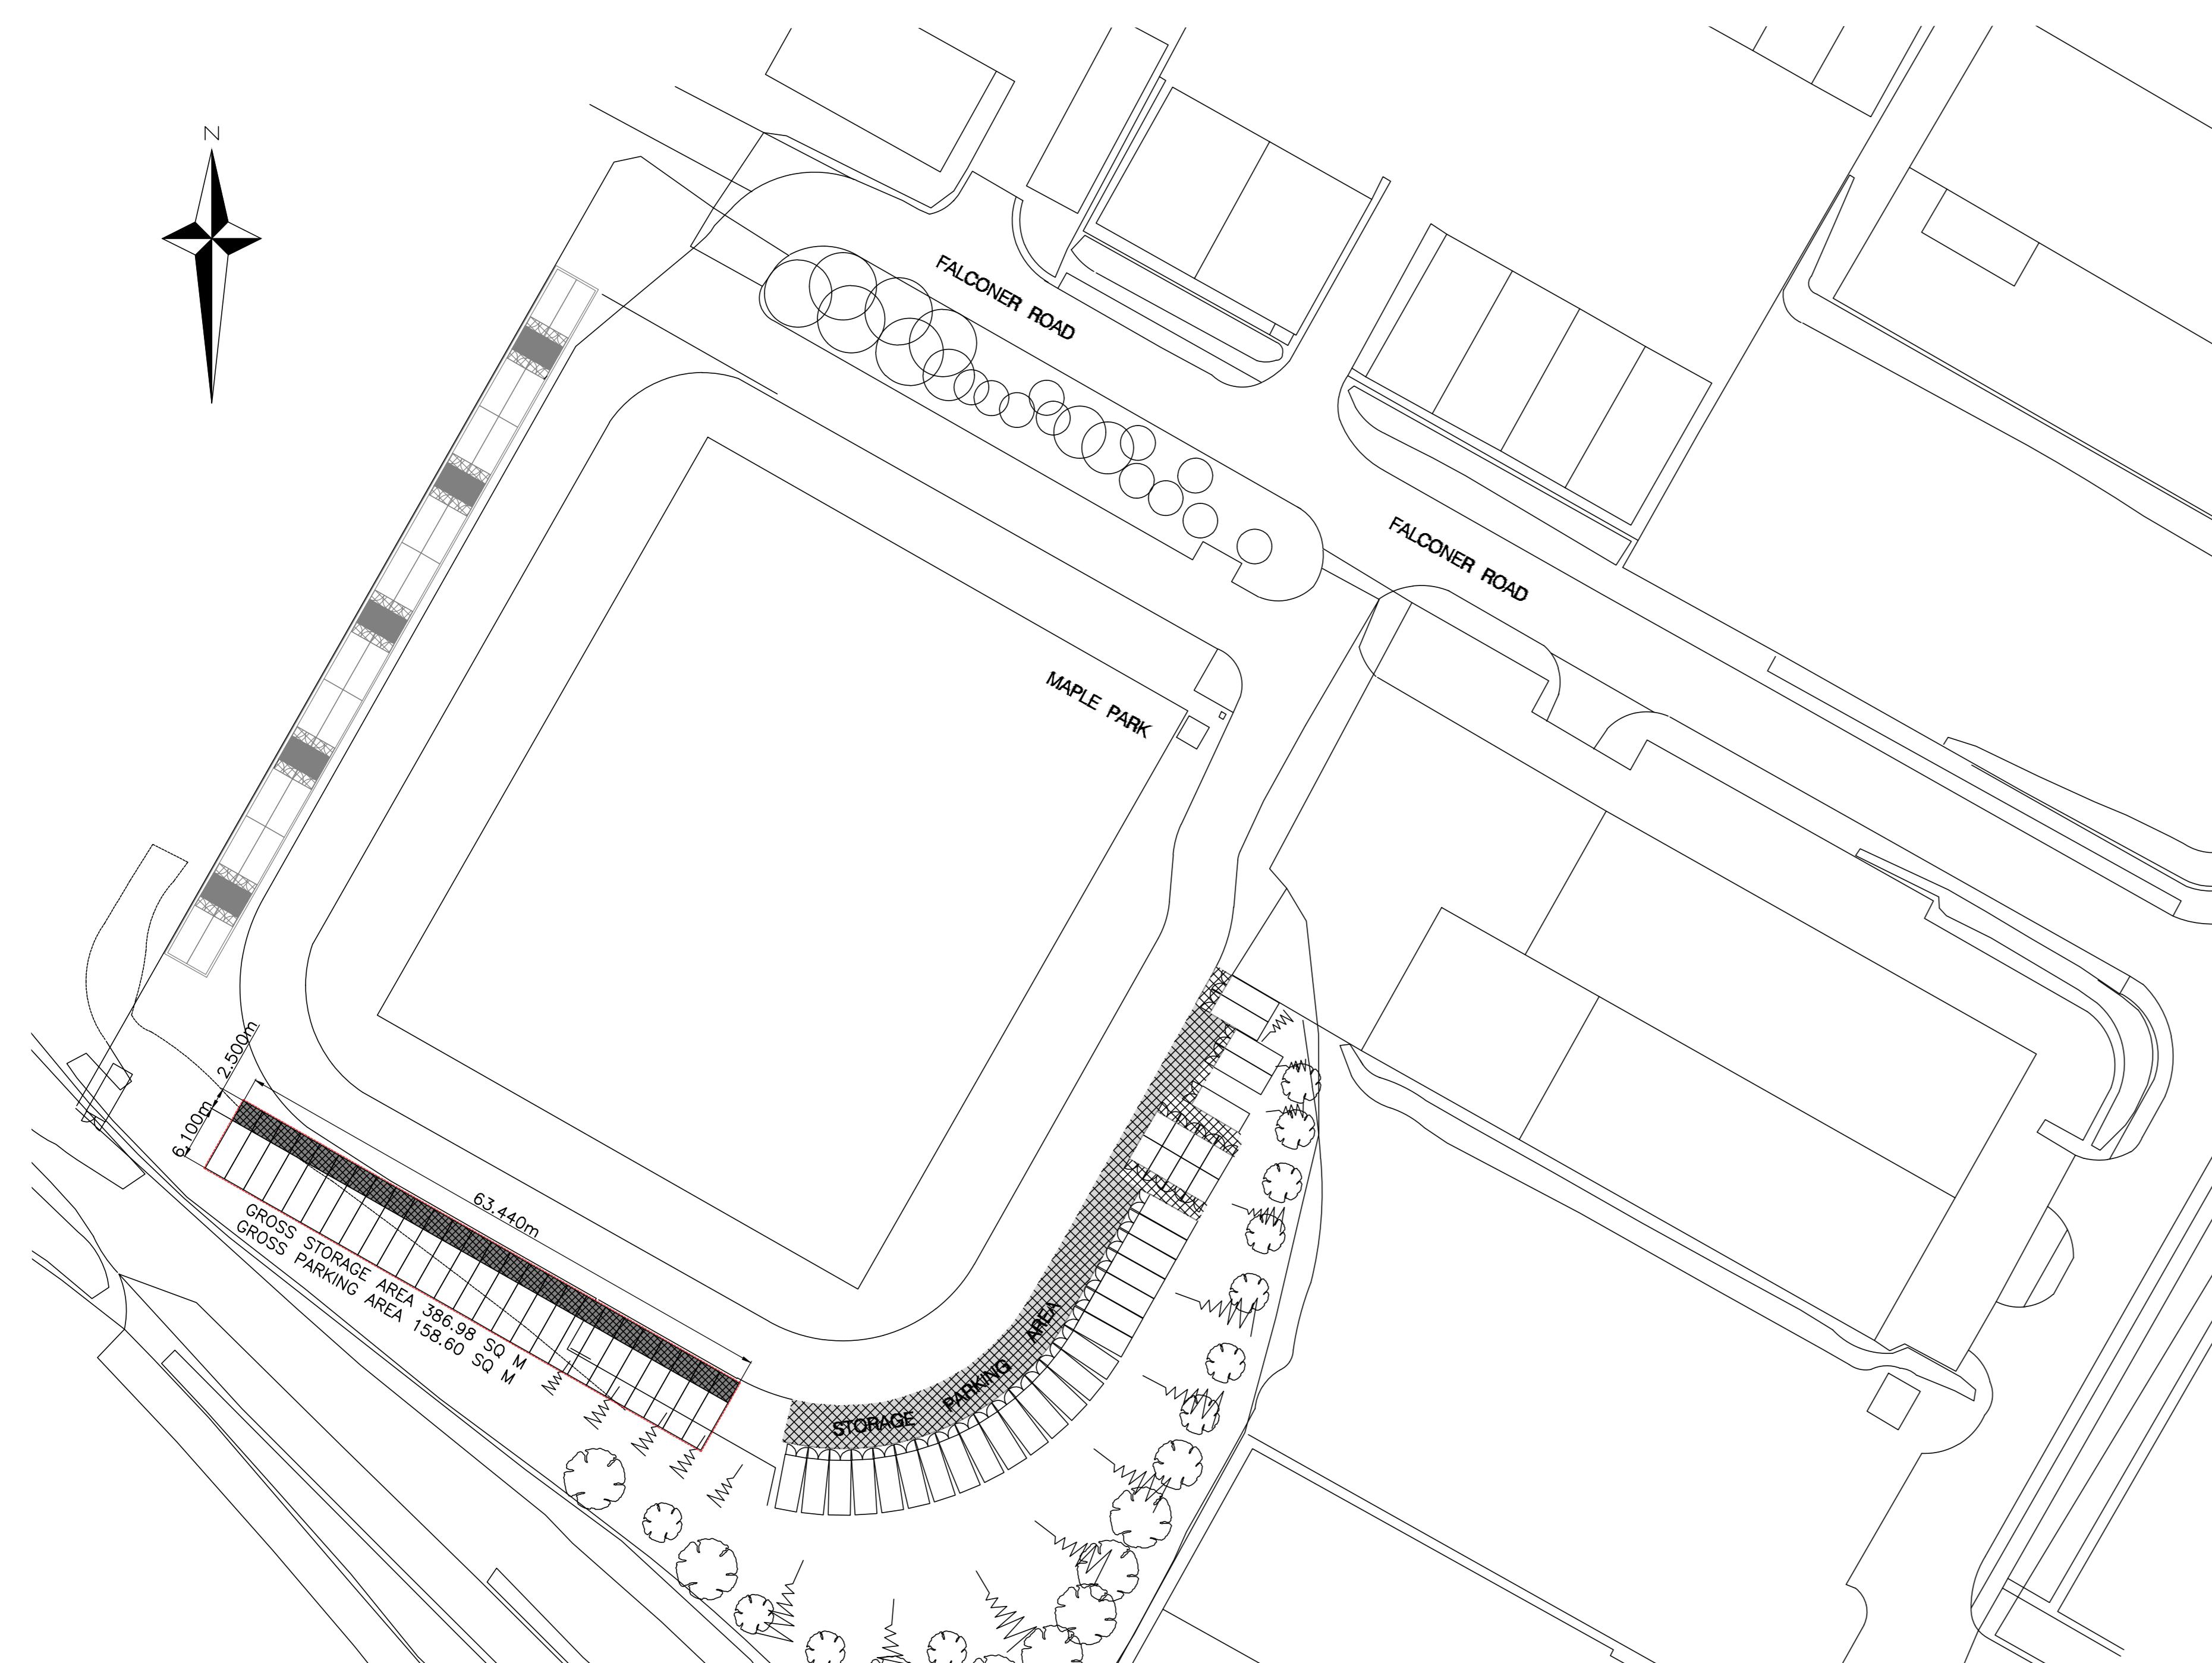

Site Plan
1:500

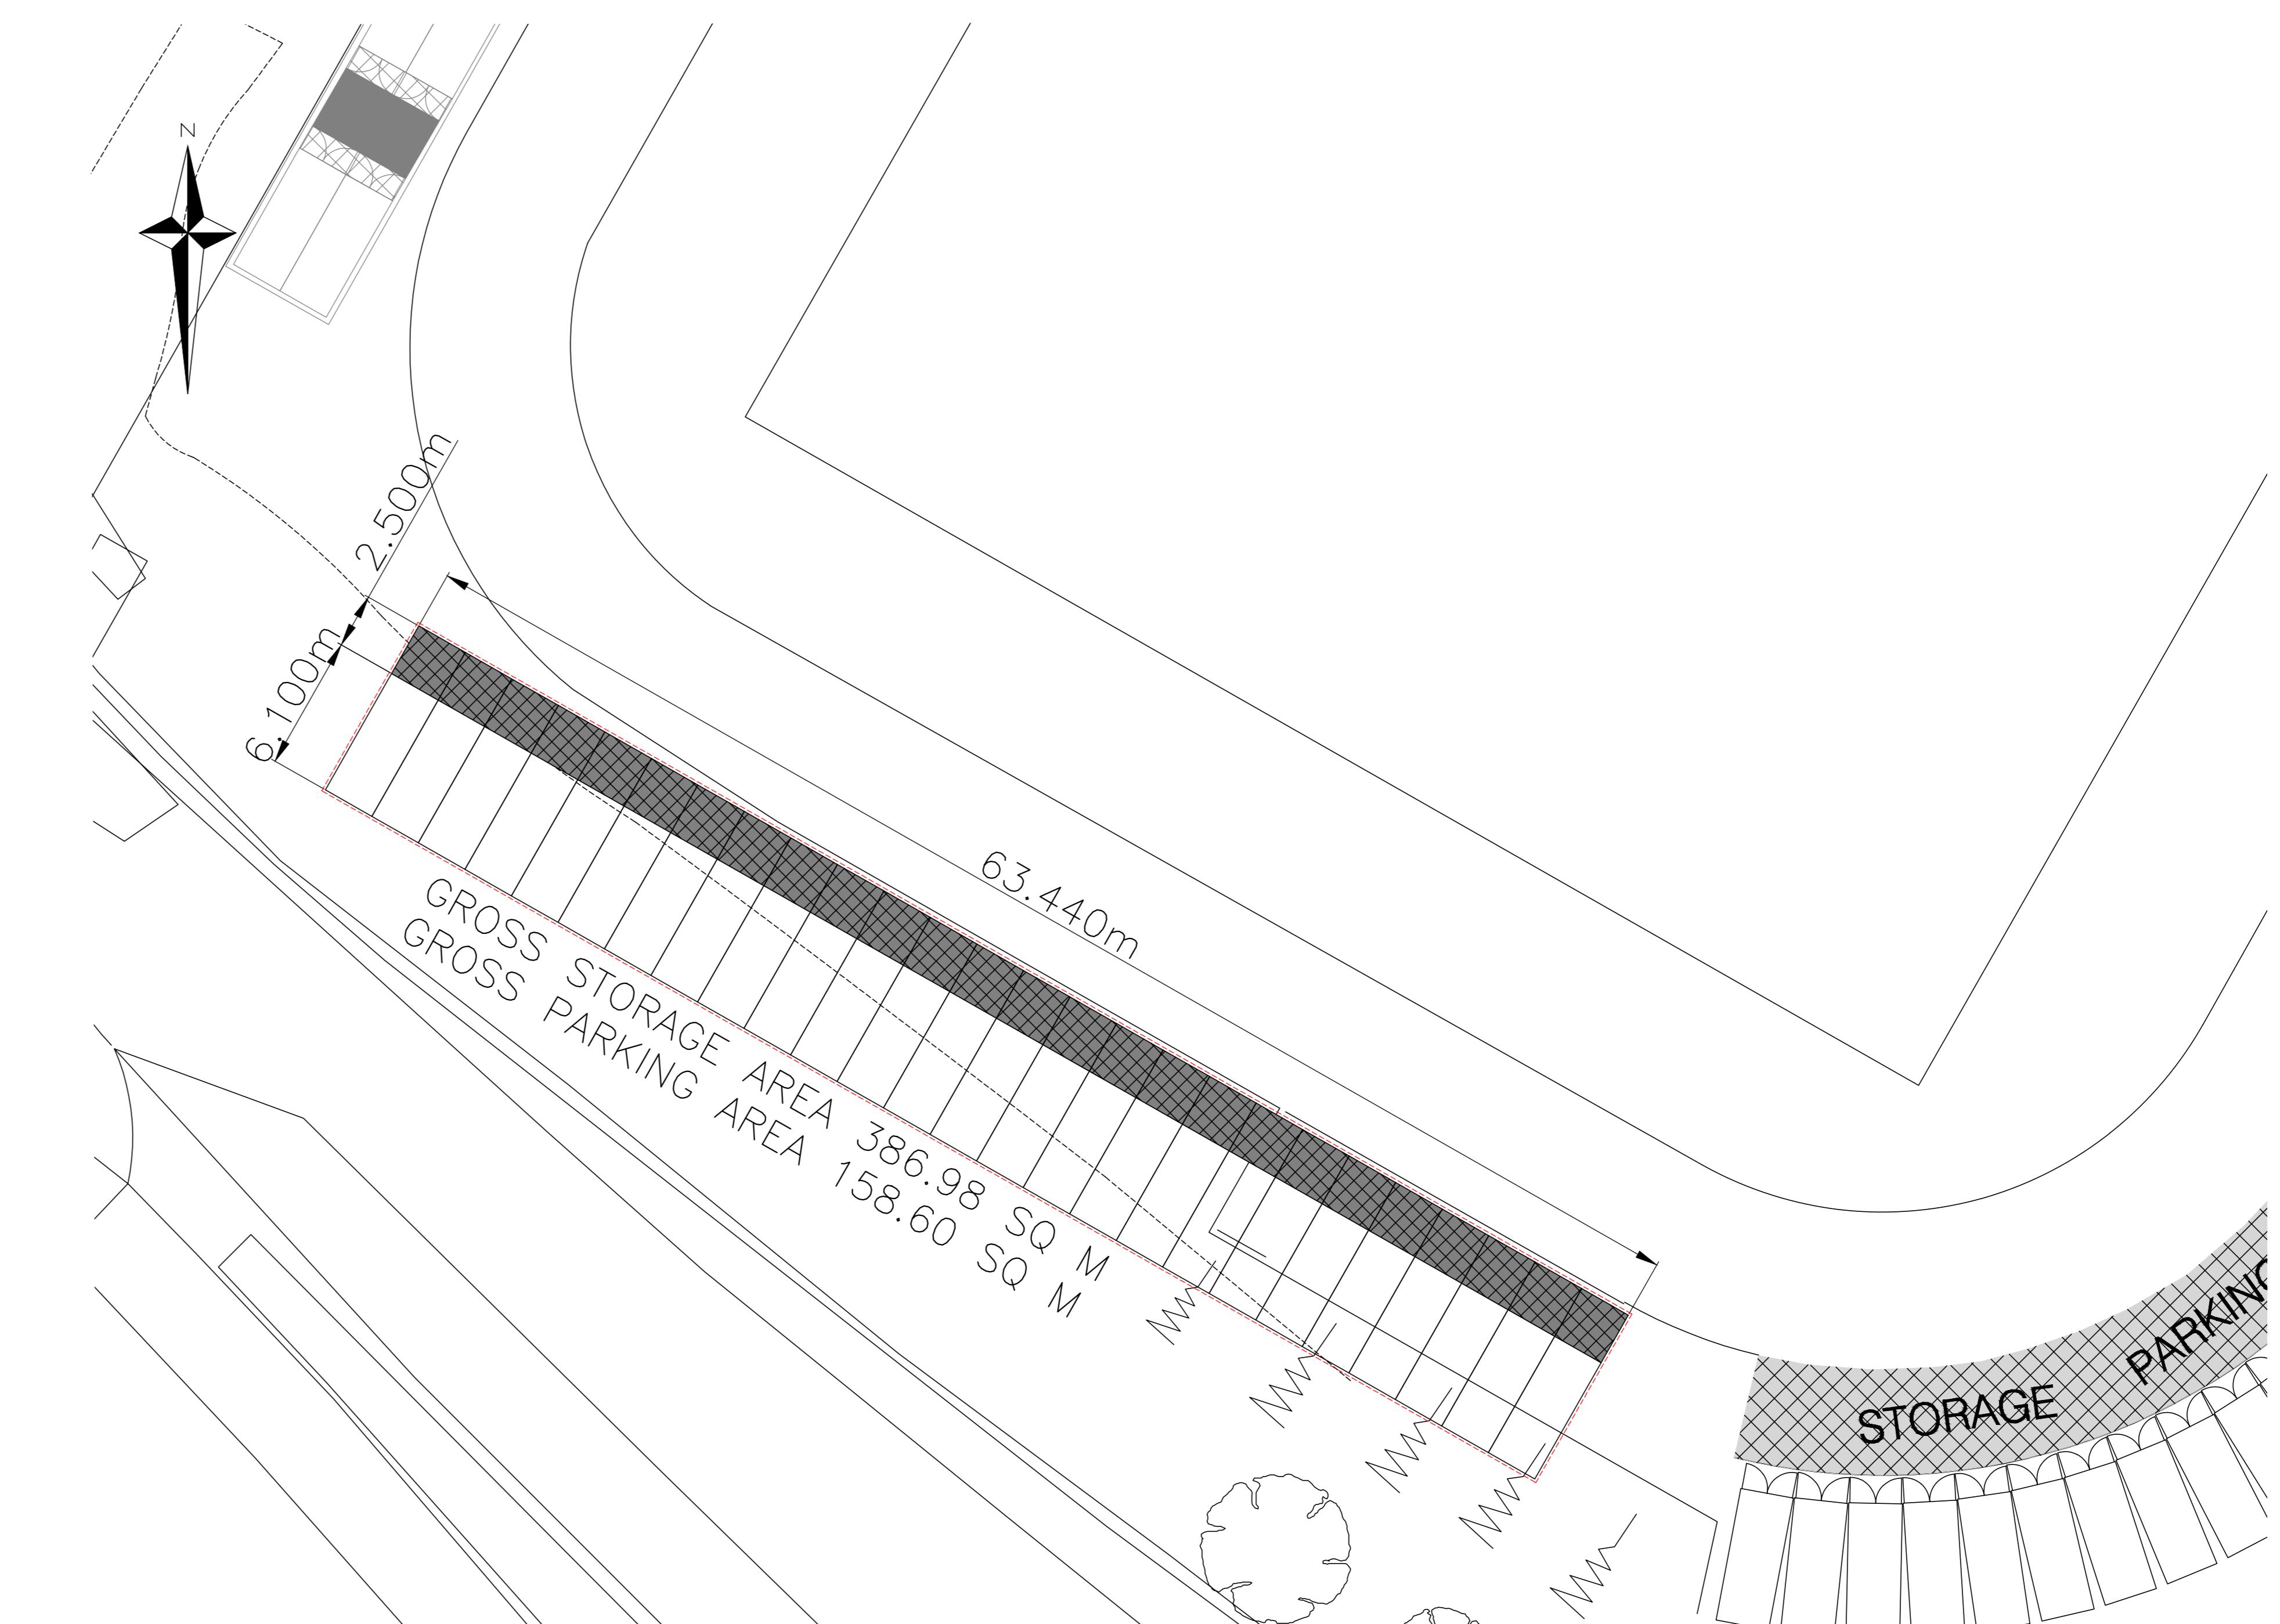

Site Plan
1:200

REV	DATE	AMENDMENT	BY	CHKD
Preliminary				
PROJECT				
Maple Park Falconer Road, Haverhill Suffolk, CB9 7BG				
CLIENT				
Hunt Developments				
DRAWING				
Proposed Storage Units Plan				
DATE	03.02.25	DRAWN BY	LK	REV.
SCALE (A0)	As Shown	CHECKED BY	LW	-
WALKERS JOB NUMBER	7955			

DRG NO.
7955-WAC-XX-ZZ-DR-C-00001

Notes:

1. 26no. Shipping containers – 6.1(L) x 2.44(W) x 2.6(H), RAL colour 6007.
2. Each container to have a loading & parking area to the front.
3. Parking/loading area constructed from 150mm 6F2 hardcore finished with 75mm road planings.