


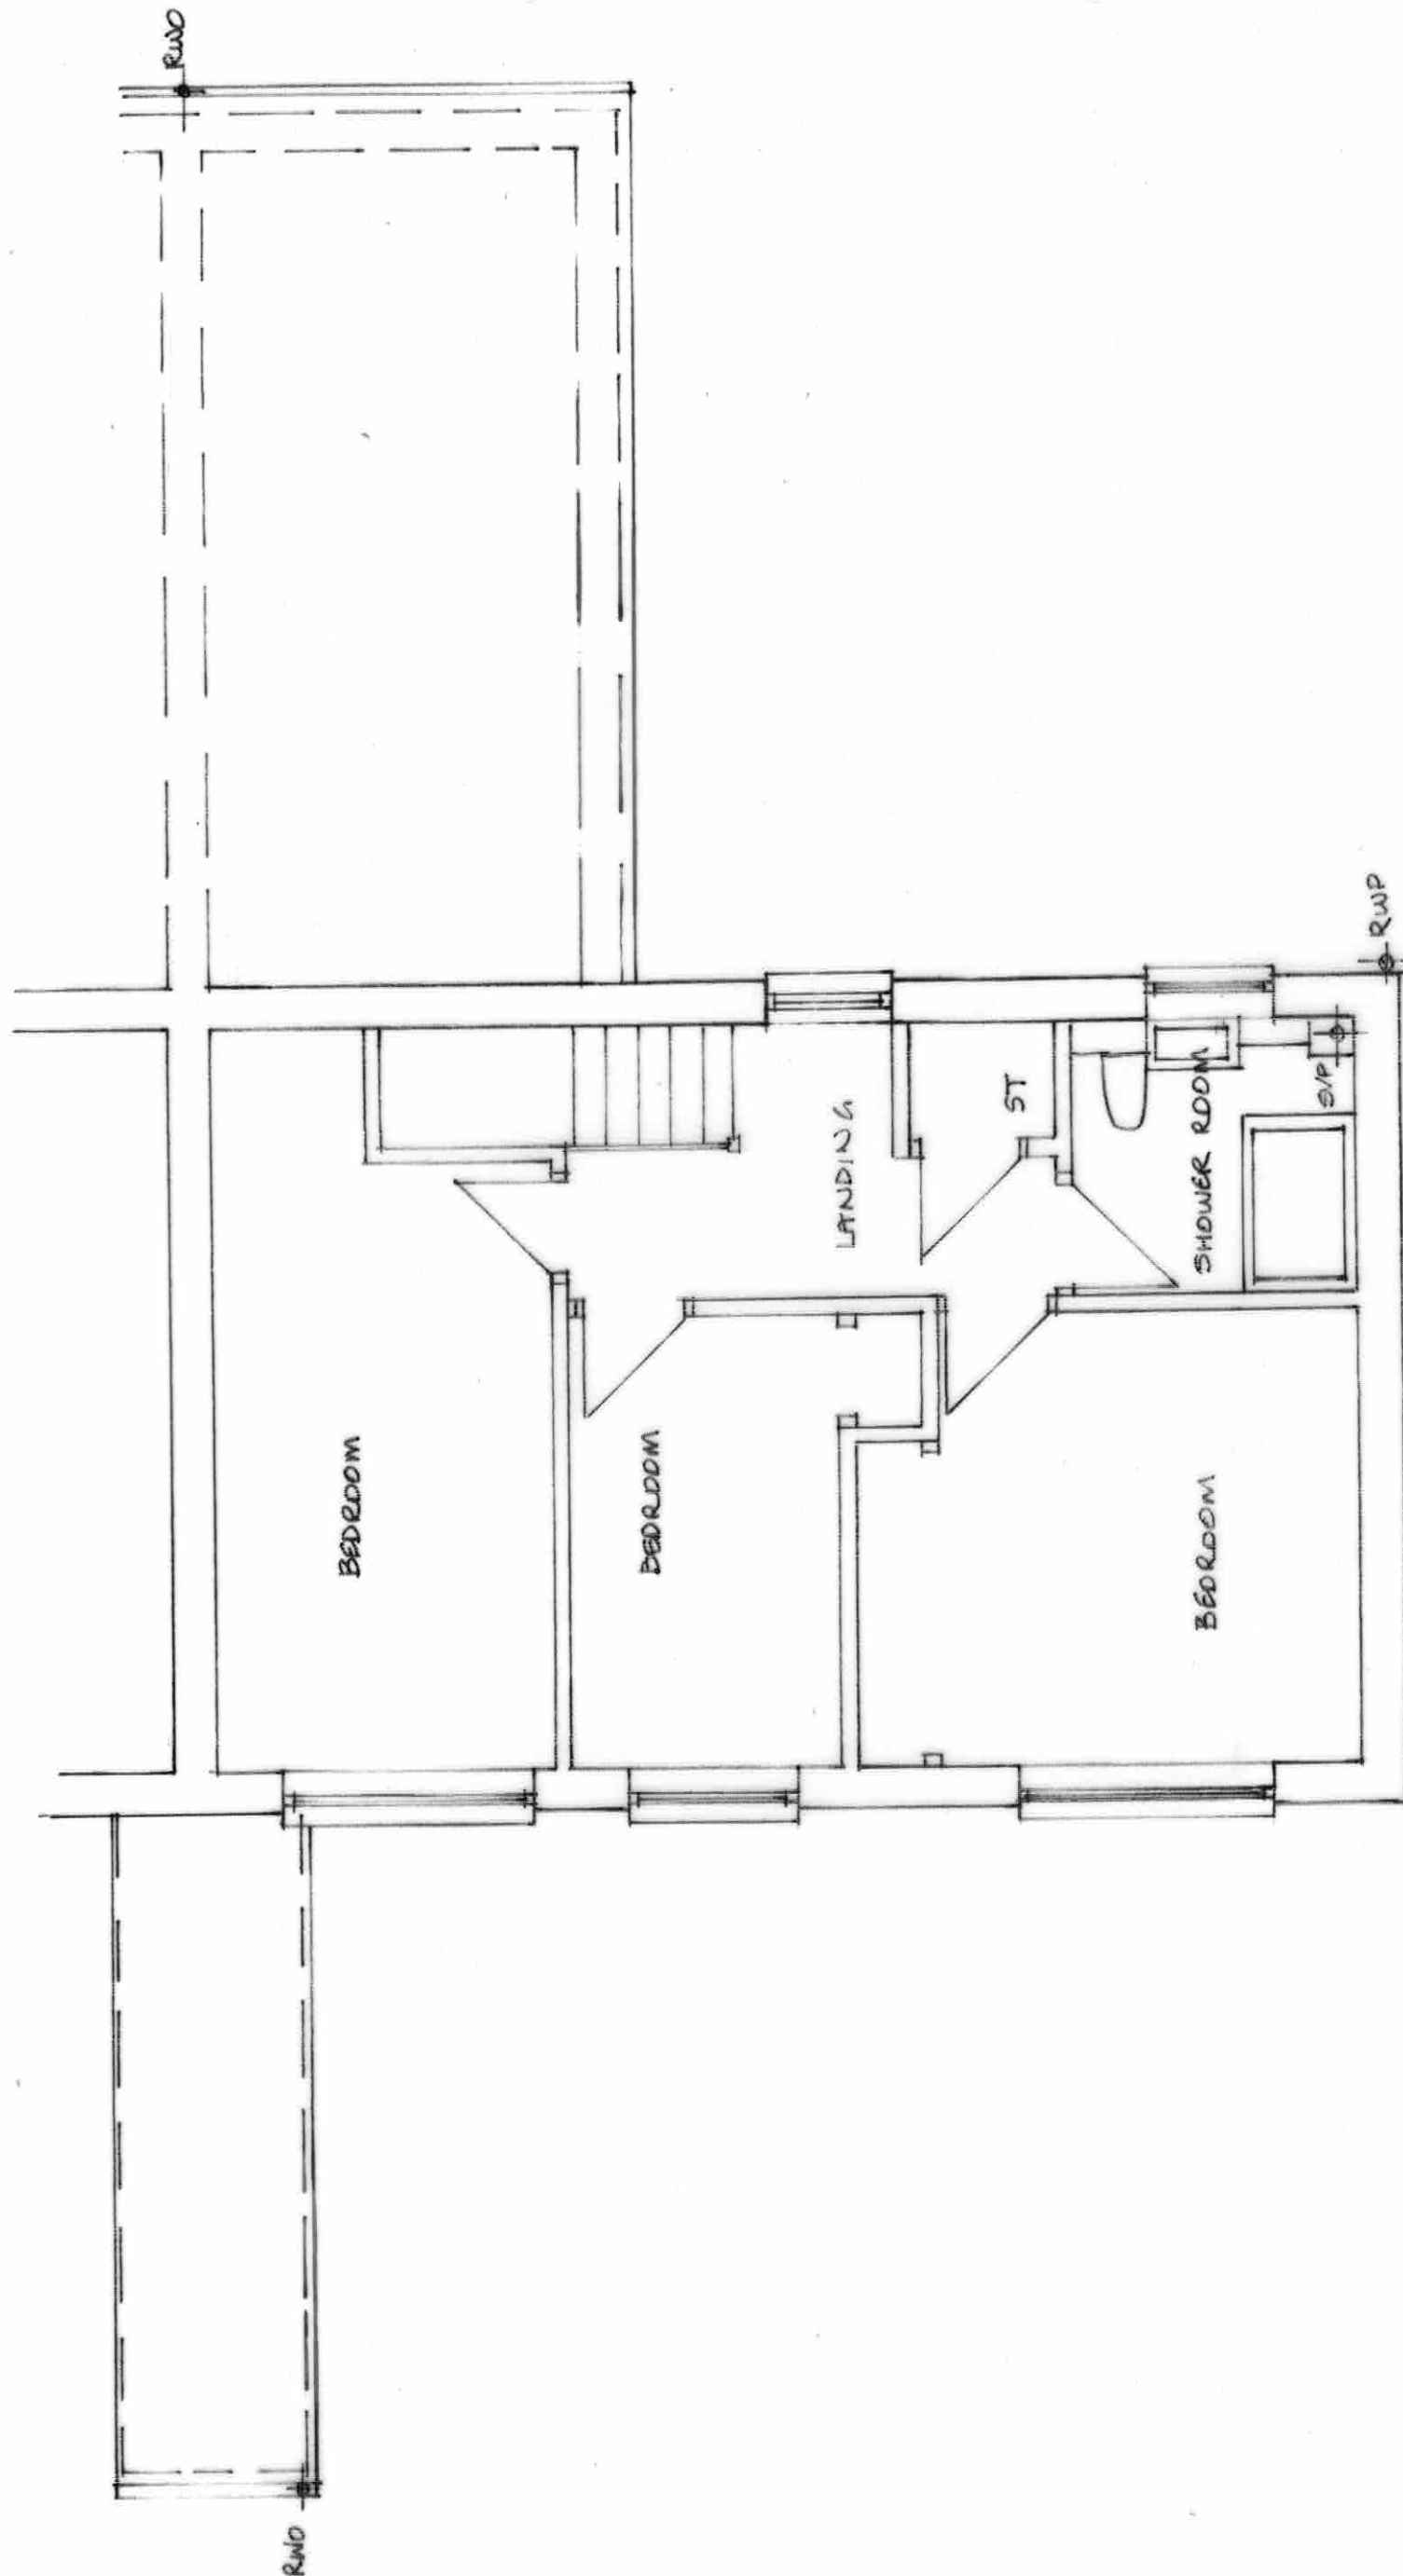

0 1 2 3 4 5 METRES
 SCALE 1:50 @ A3

PROPOSED EXTENSIONS TO 12 WOODCROFT CLOSE HAVERHILL SUFFOLK CB9 0JP
 FOR MRS MRS. R. SEYMOUR
 FIRST FLOOR PLAN AS EXISTING
 MARCH 2025
 REV A 23.4.2025
 DES NO WC/3 NEWA