


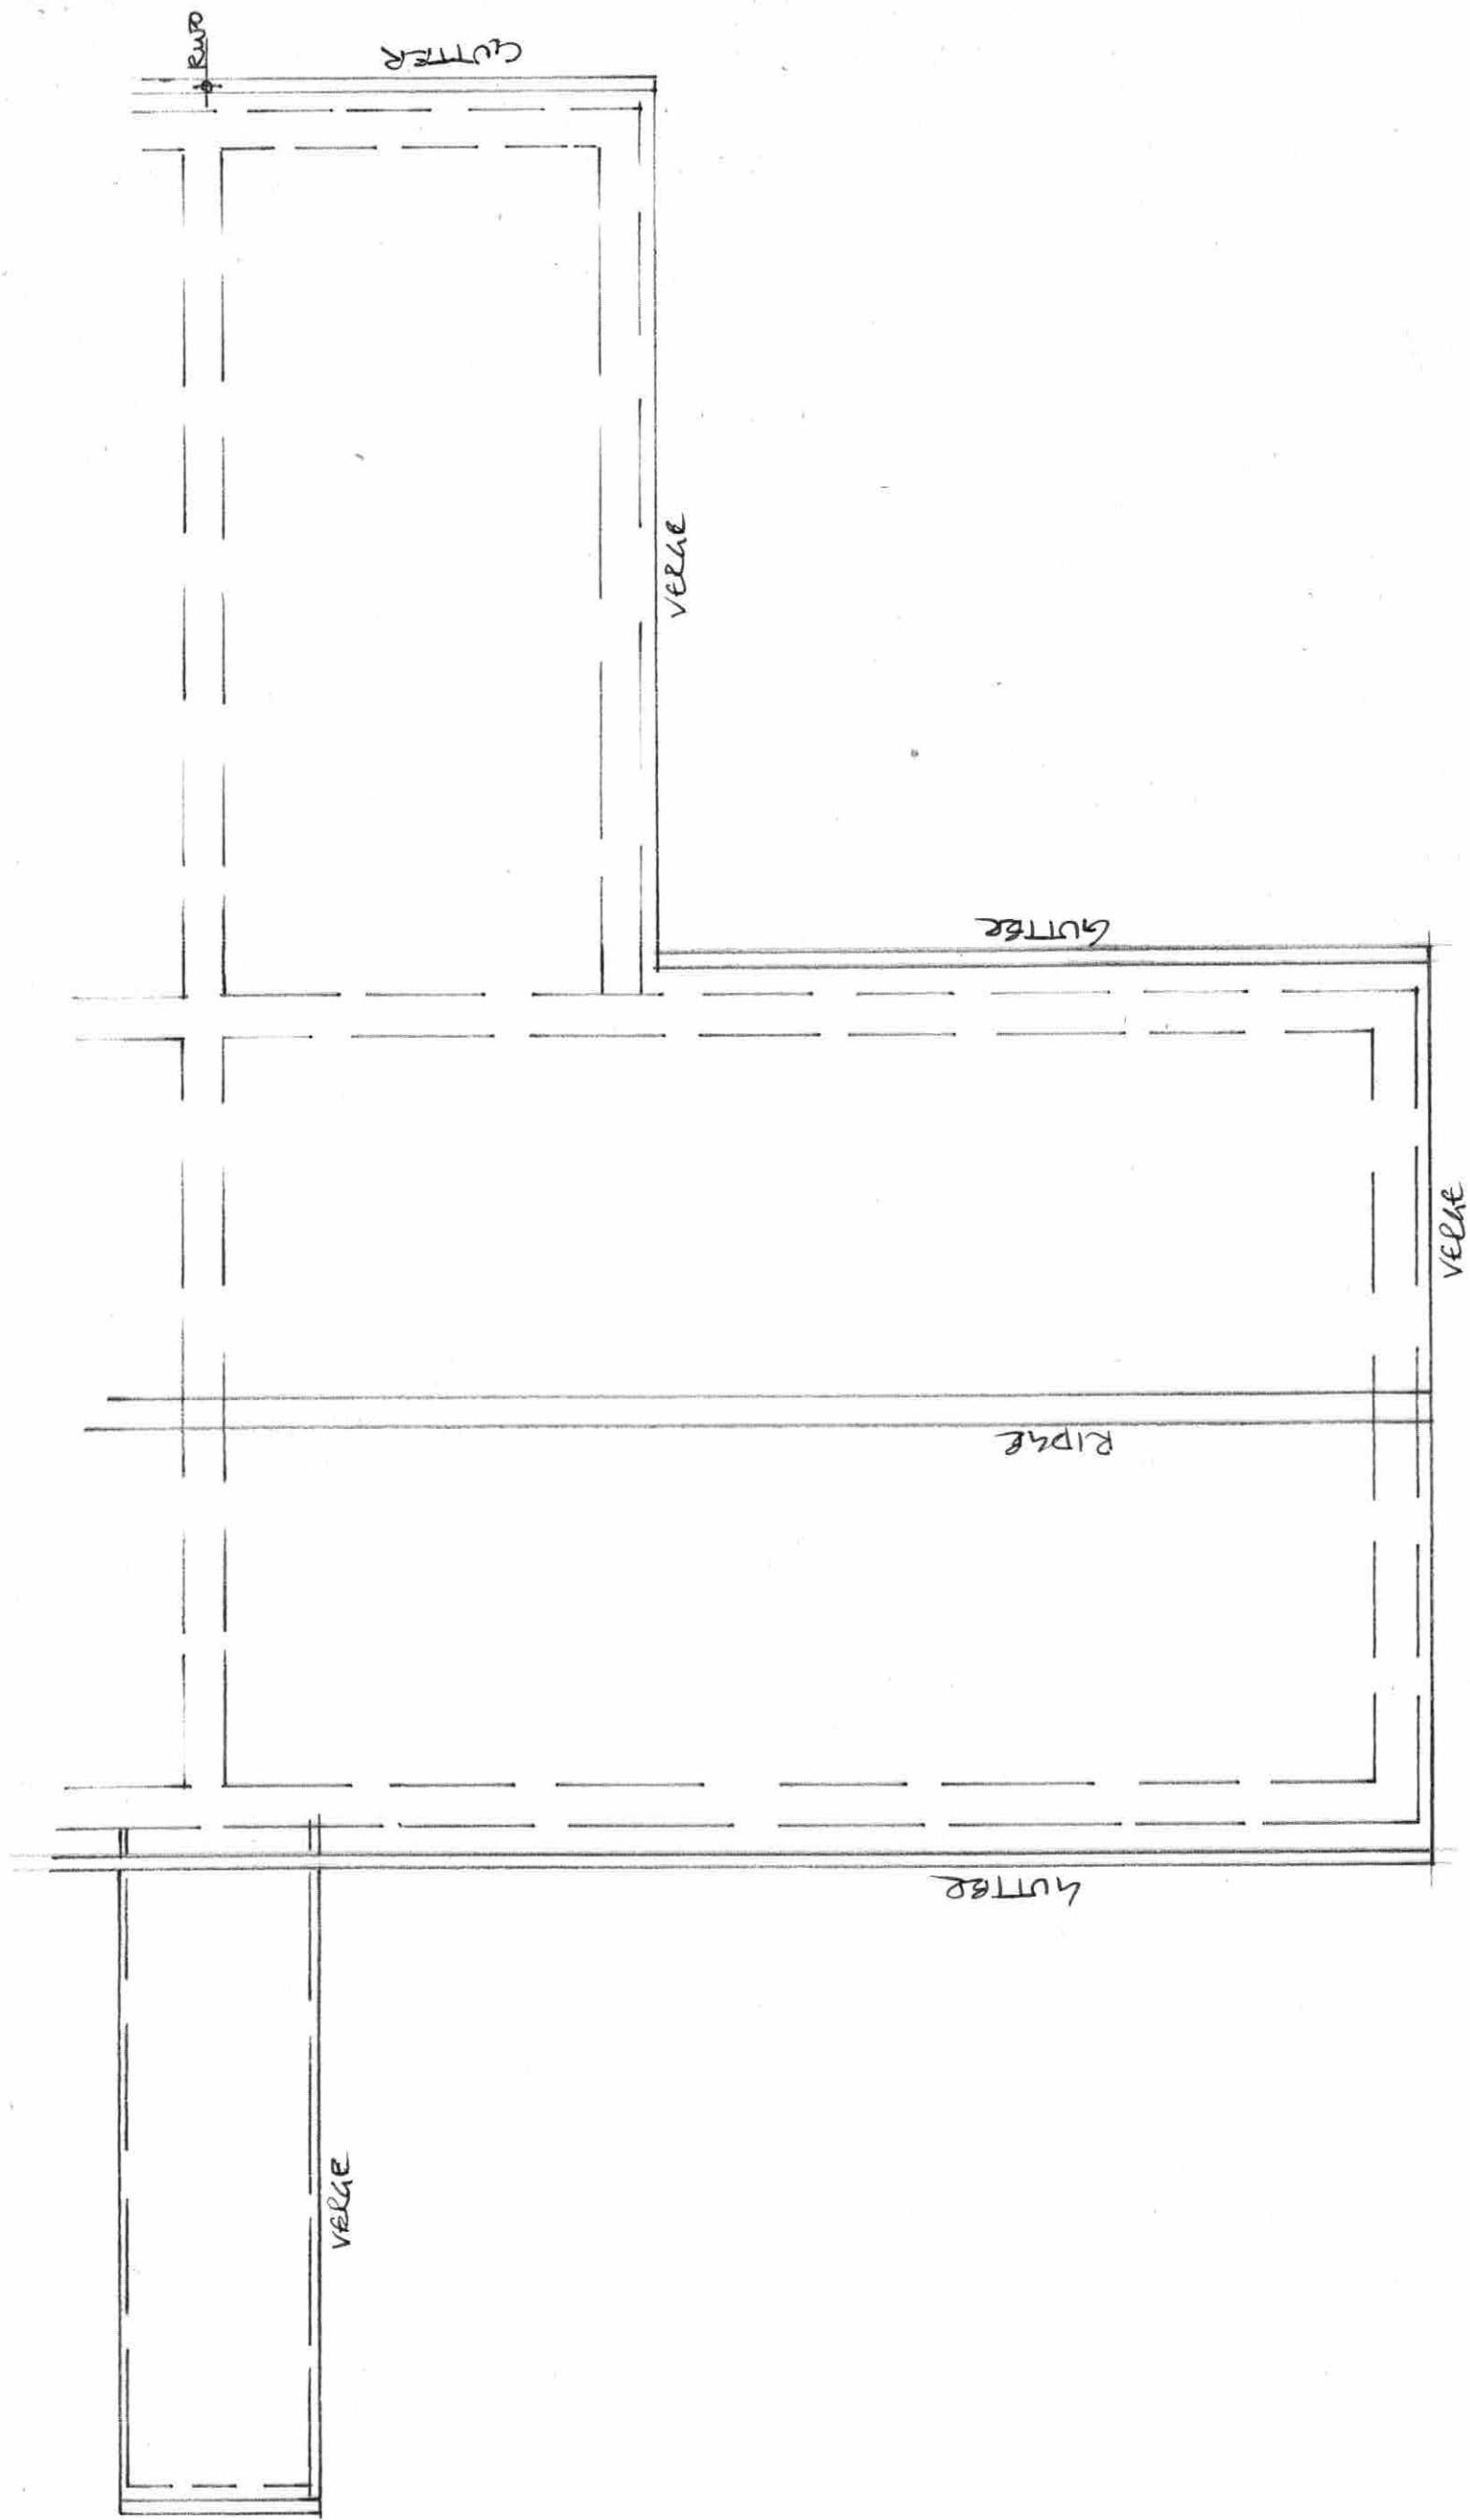

0 1 2 3 4 5 METRES
 SCALE 1:50 @ A3

PROPOSED EXTENSIONS TO 12 WOODCOCK CLOSE HAVERHILL SUFFOLK CB9 0JP
 FOR MR. & MRS. R. SEYMOUR
 ROOF PLAN AS EXISTING.
 APRIL 2025
 REV A 23.4.2025
 DRG NO WC/4-NEVA