



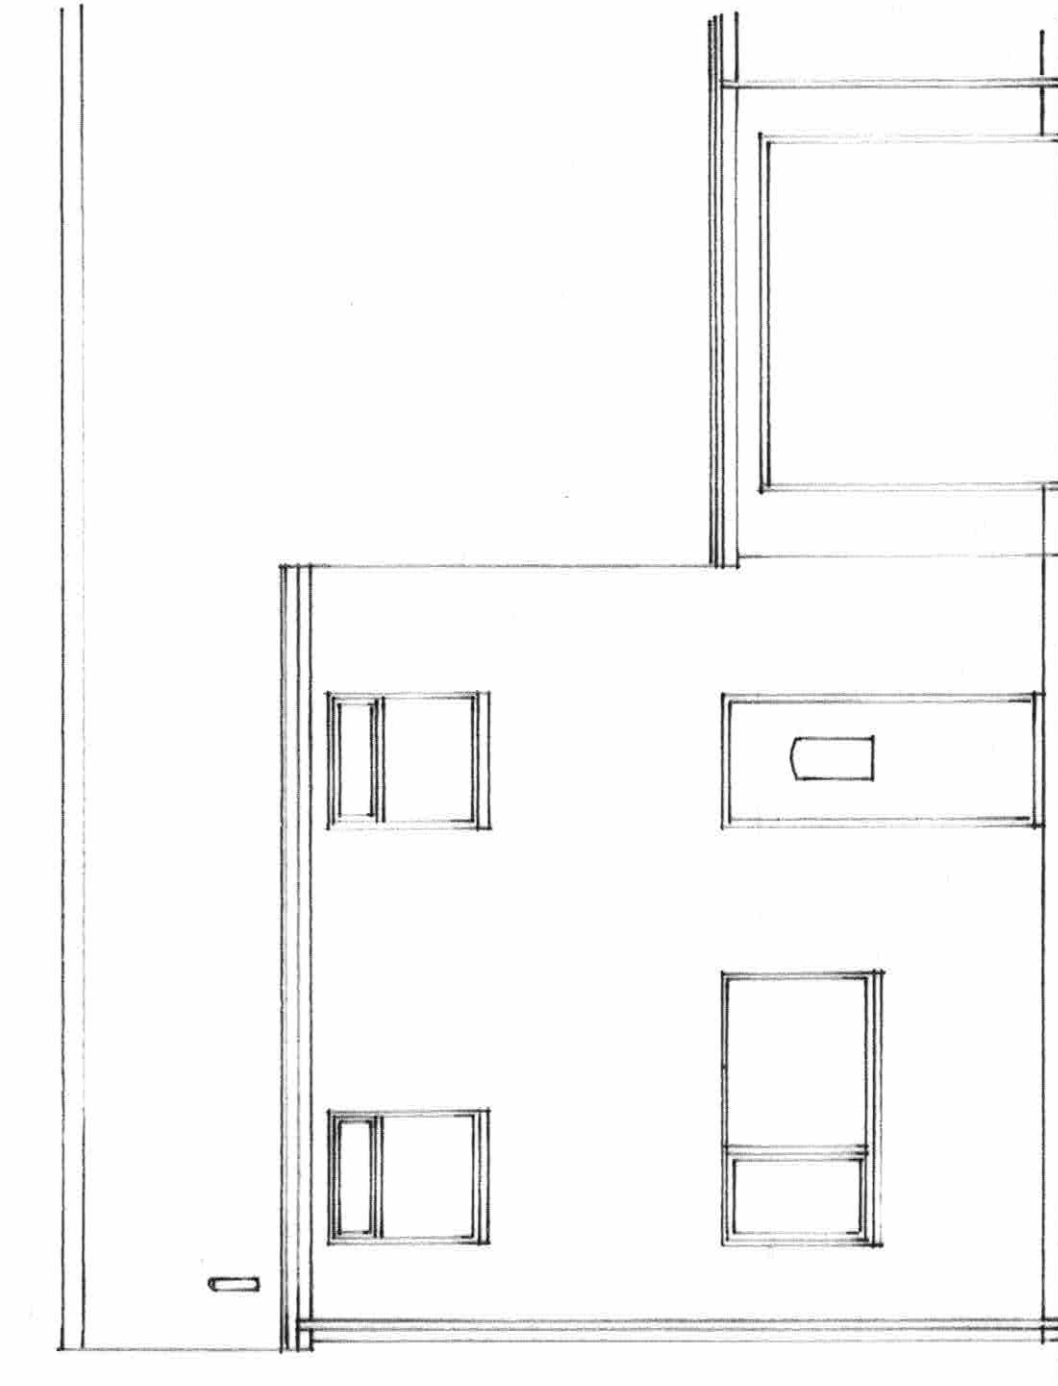

PRINCIPAL ELEVATION

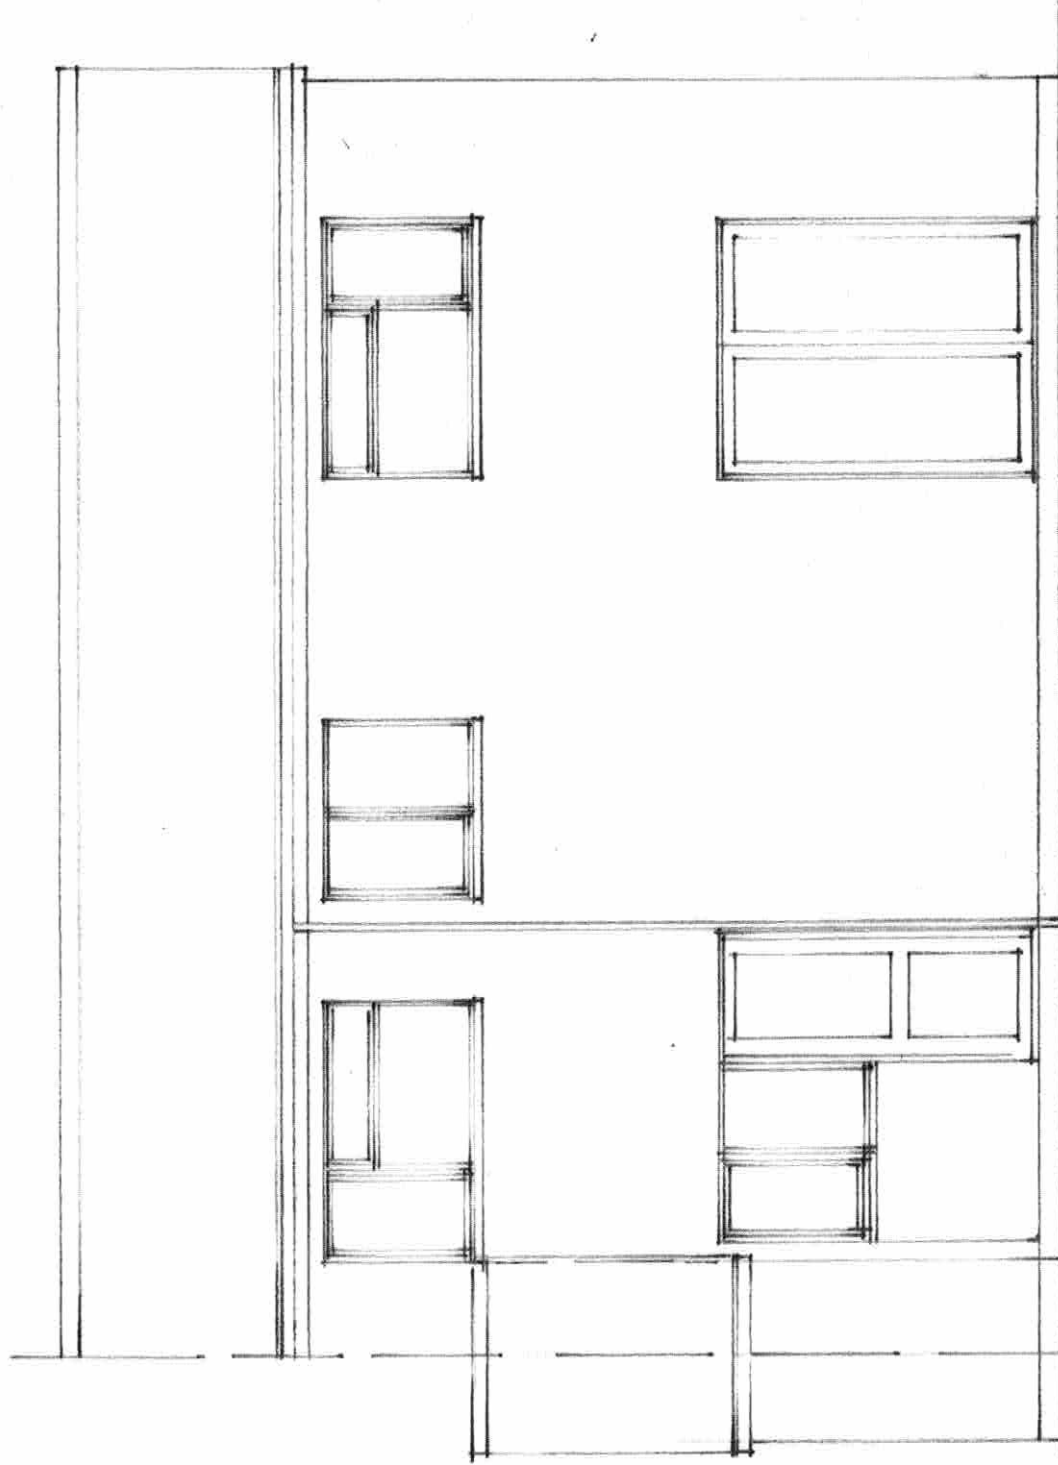

REAR ELEVATION

D. 1 2 3 4 5 METRES
SCALE 1:50 @ A3

PROPOSED EXTENSIONS TO 12 WOODCOCK CLOSE HAVERHILL SUFFOLK CB9 0JP
FOR MR & MRS R. SEYMOUR
PRINCIPAL ELEVATION & REAR ELEVATION MARCH 2025 DRG NO WC/5
AS EXISTING