


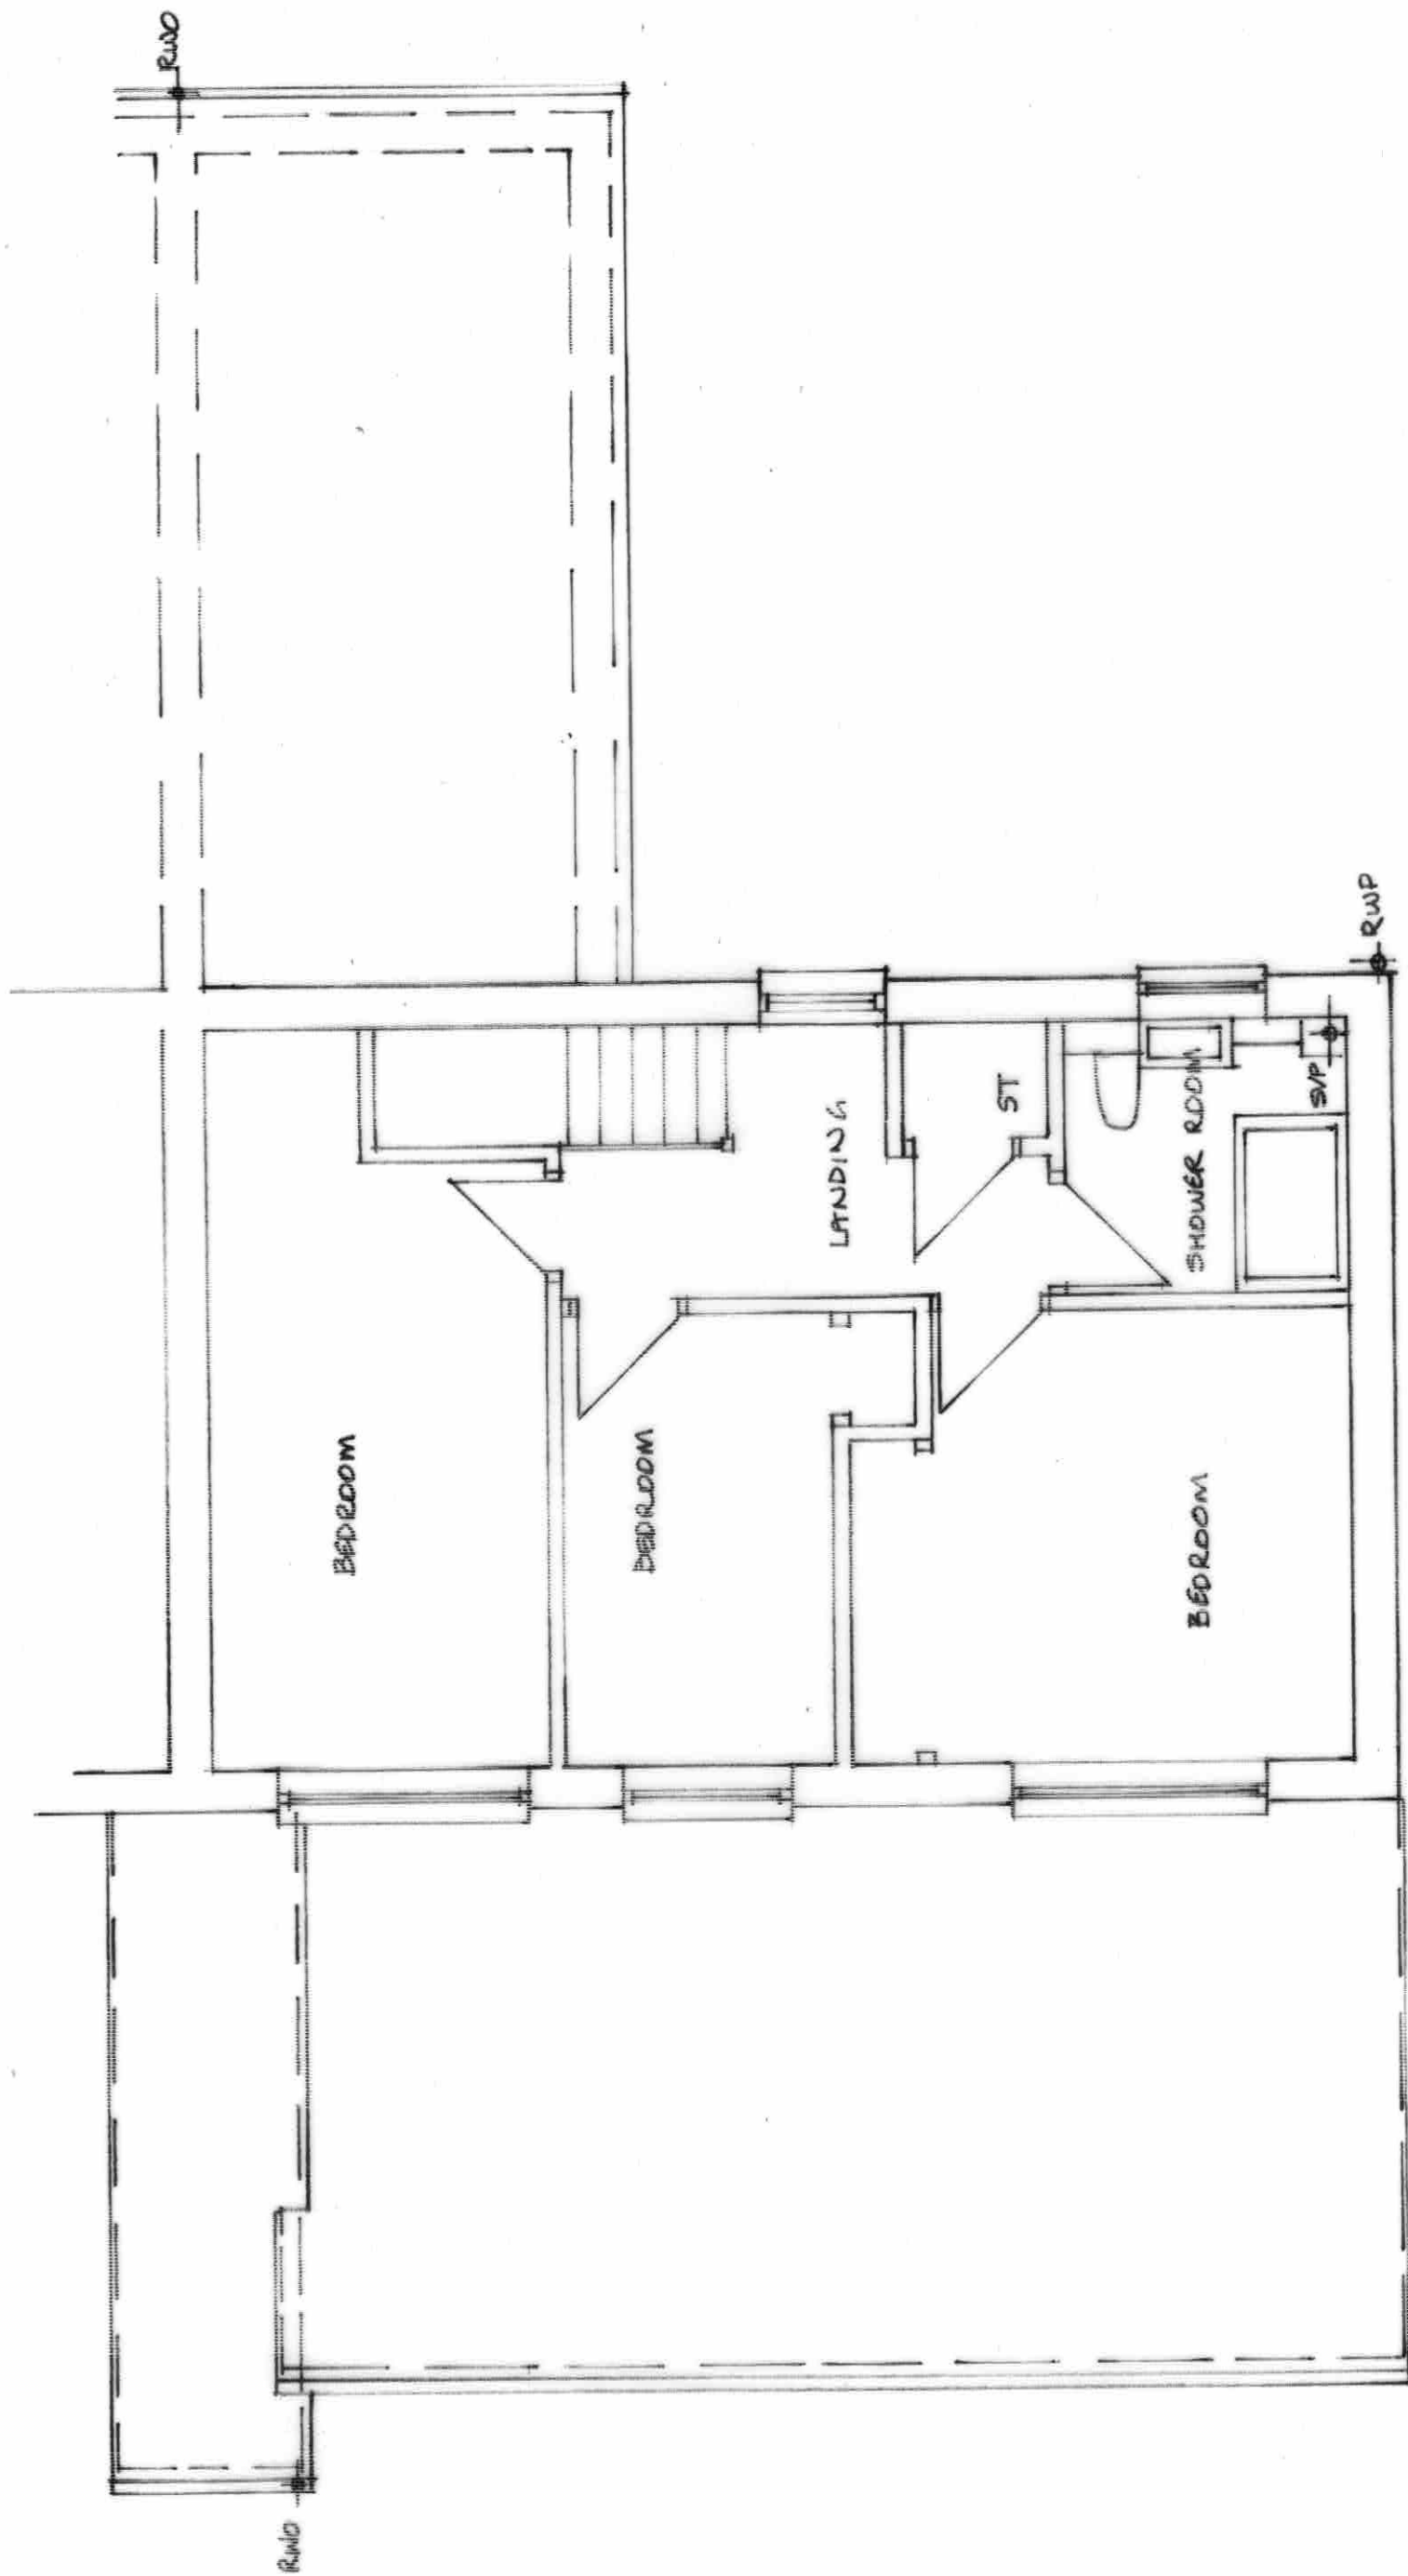

0 1 2 3 4 5 METRES

SCALE 1:50 @ A3

PROPOSED EXTENSION TO 12 WOODCOCK CLOSE HAVERHILL SUFFOLK CB9 0JP

FOR MRS MRS R. SEYMOUR

FIRST FLOOR PLAN AS PROPOSED

MARCH 2025

REV A 23.4.2025
DRG NO WC/8 NEWA