


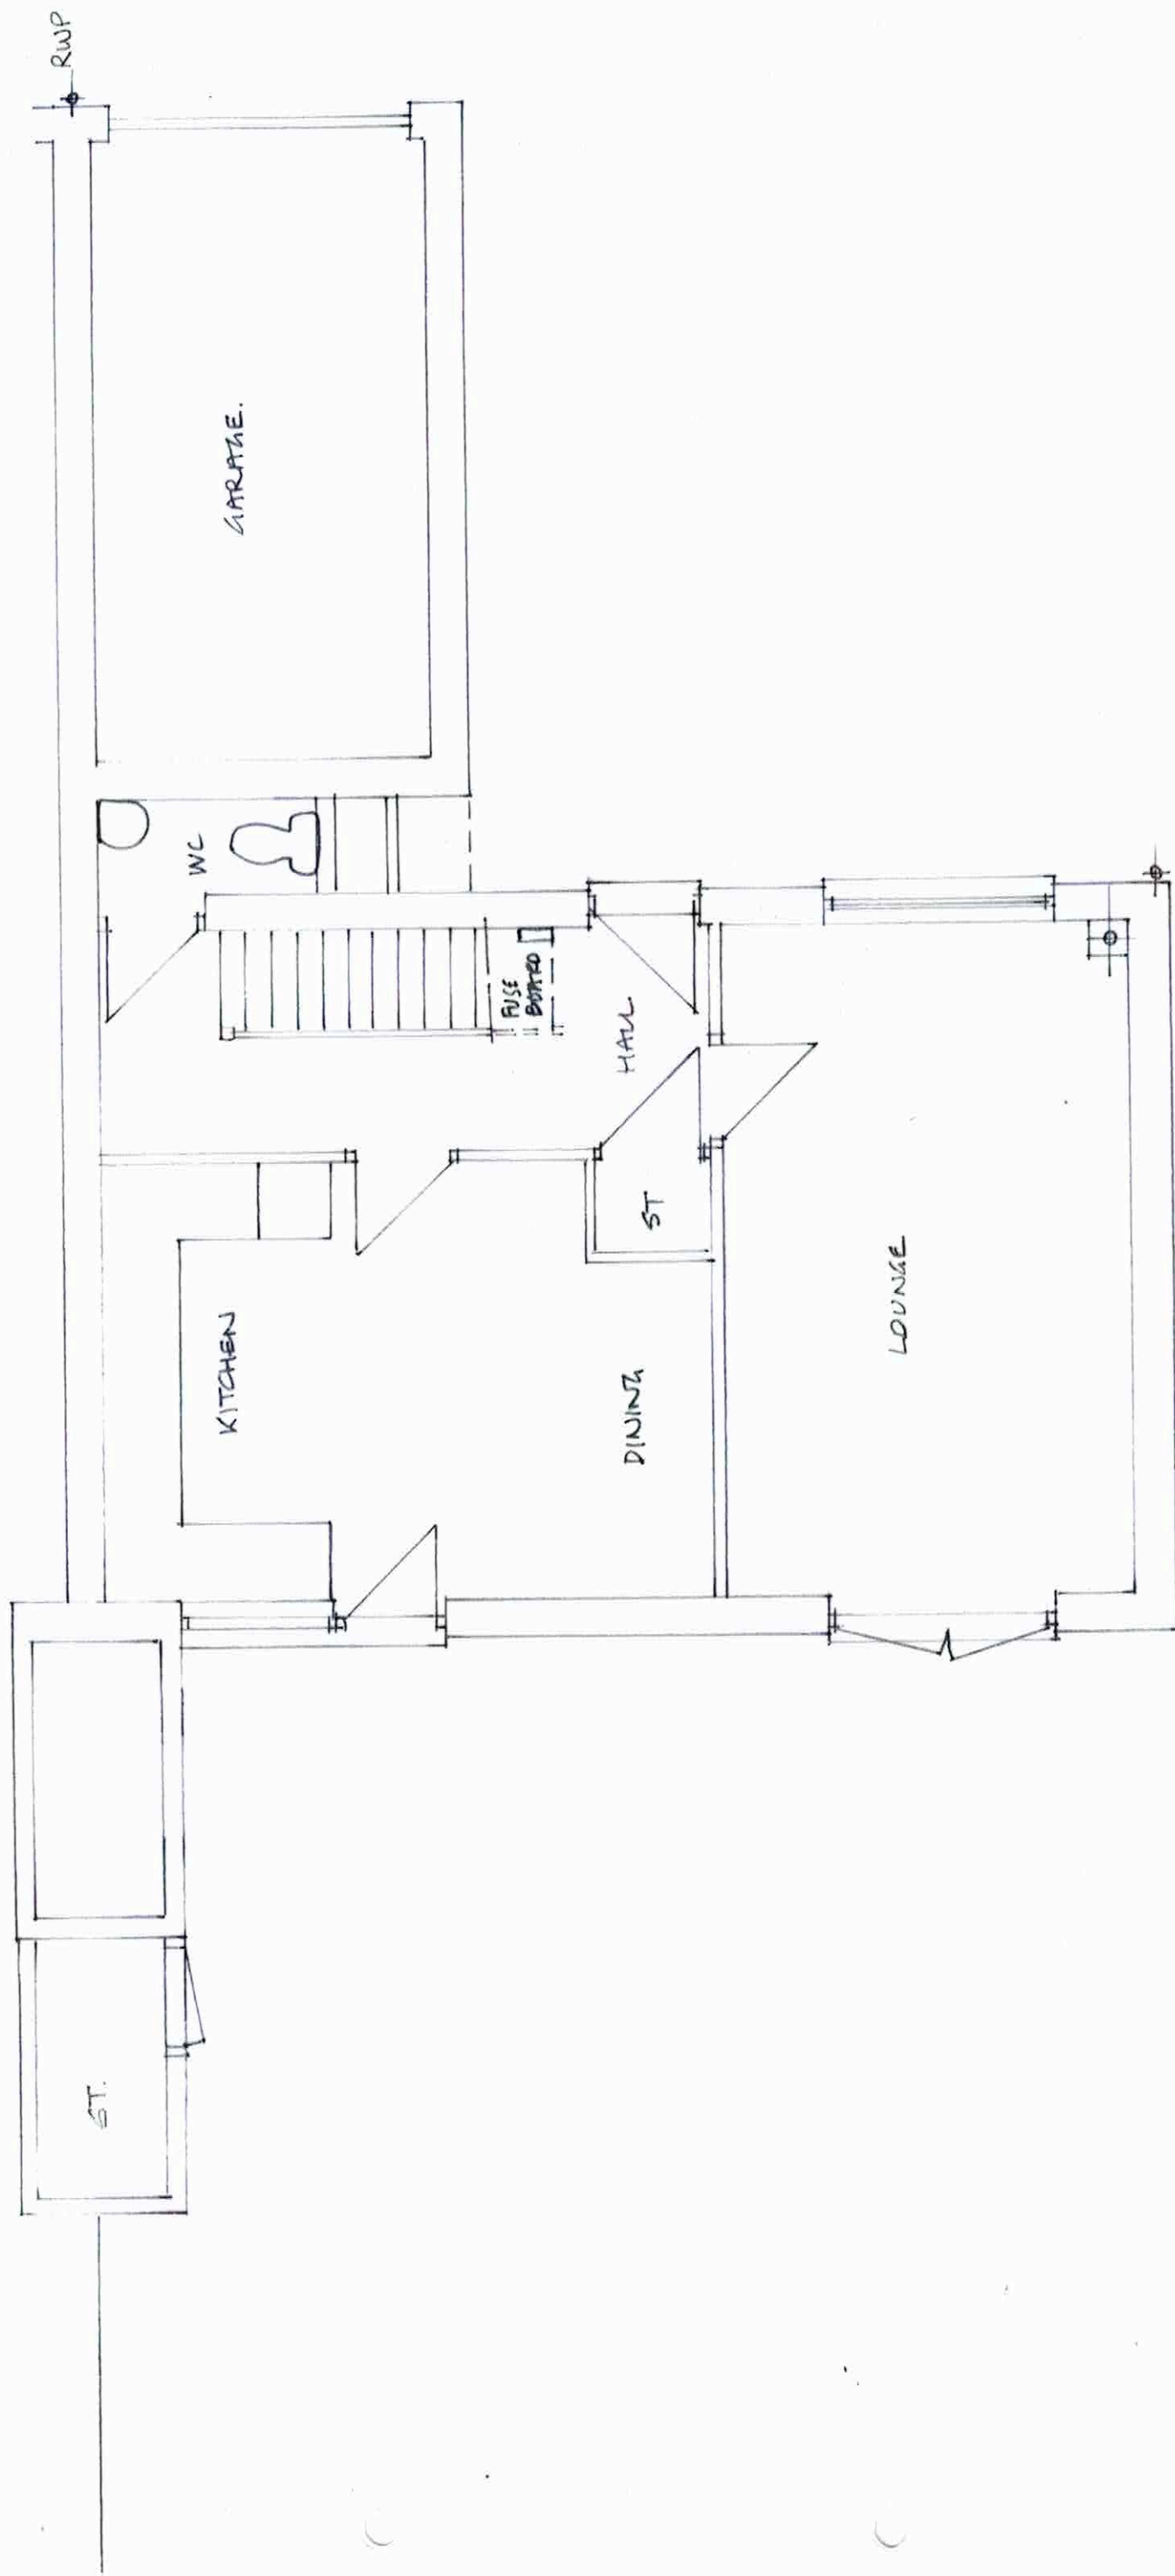

0 1 2 3 4 5 METRES
SCALE 1:500 @ A3

PROPOSED EXTENSIONS TO 12 WOODCOCK CLOSE HAVERHILL SUFFOLK
CB9 0JP FOR MRS. R. SEYMOUR
GROUND FLOOR PLAN AS EXISTING MARCH 2025 DRG NO WC/2