


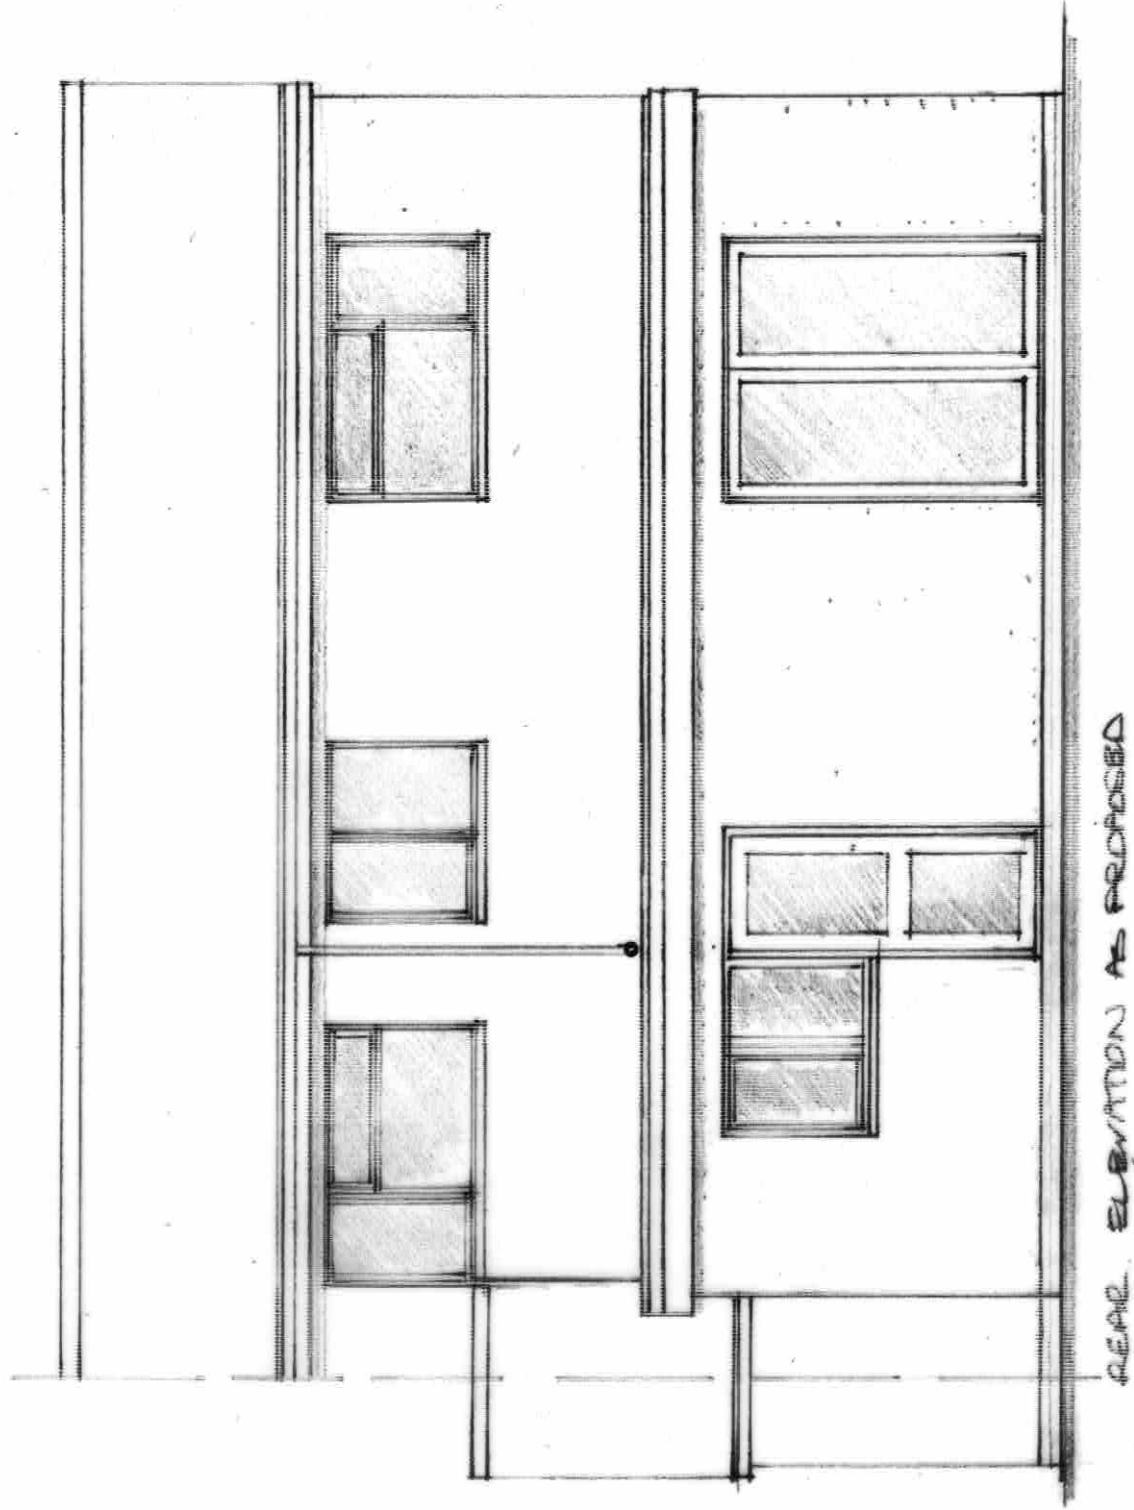

PROPOSED EXTENSION TO 12 WOODCOCK CLOSE. HAVERHILL SUFFOLK CB9 0JP
 FOR MR & MRS R. SEYMOUR
 REAR ELEVATION AS PROPOSED

0 1 2 3 4 5 METRES
 SCALE 1:50 @ A3

REVISIONS
 REV A 23.4.2025
 REV B 5.5.2025
 DRAWING NO. WC/1010/01/02