


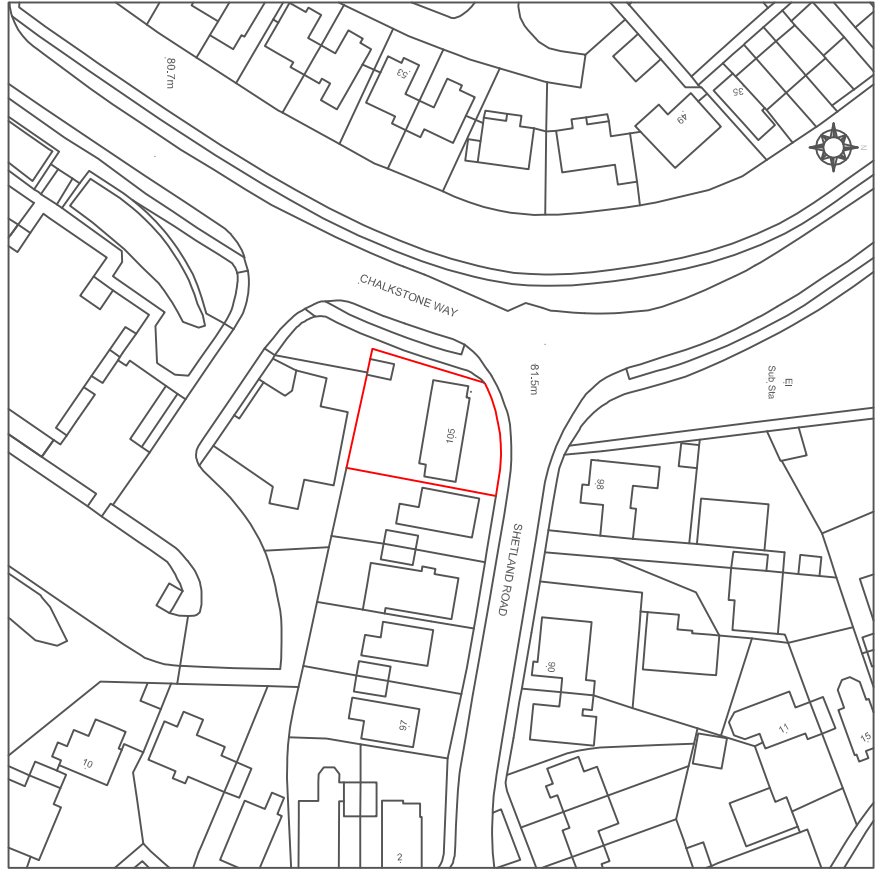

© Crown Copyright and database rights 2025 OS Licence no. 100051661

Location Plan - Scale 1:1250



Site Plan as proposed - Scale 1:200



Site Plan as existing - Scale 1:200

Michael Sale M.R.I.C.S., F.C.I.O.B. Architectural Surveyors 16 Dane Close, Kedington, Haverhill, Suffolk, CB9 7NX Telephone: 01440 702106 Fax: 08707 065471 email: info@michaelsale.co.uk website: www.michaelsale.co.uk
Proposed rear extension to bungalow incorporating garage conversion at: 105 Shephard Road, Haverhill, Suffolk, CB9 0LR
For Ms D. Doyle
Drawing No: 9256 / 25 / 3 Scale: 1:1250 & 1:200 Drawn By: Nicola Sale Checked By: Michael Sale Date: April 2025

Do not scale from this drawing