




FRONT ELEVATION

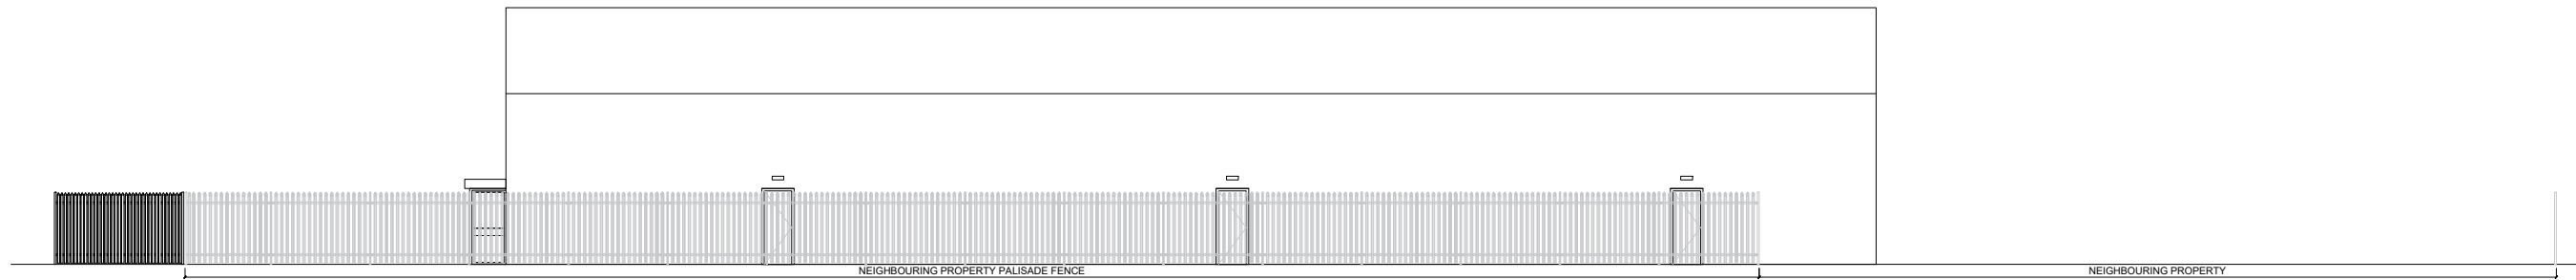

SIDE ELEVATION

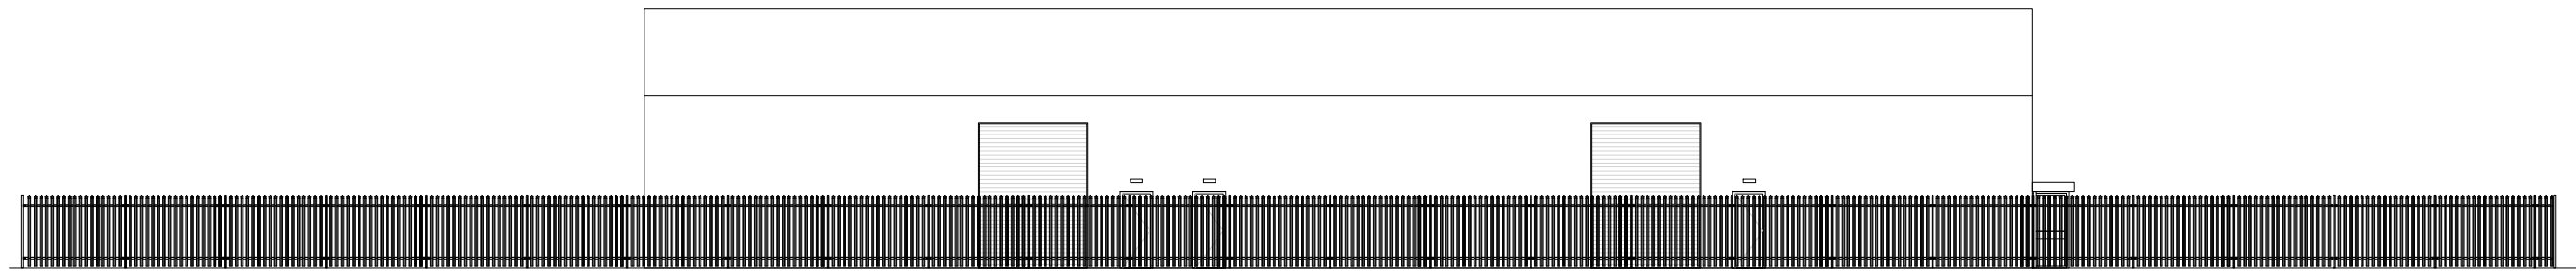


SIDE ELEVATION

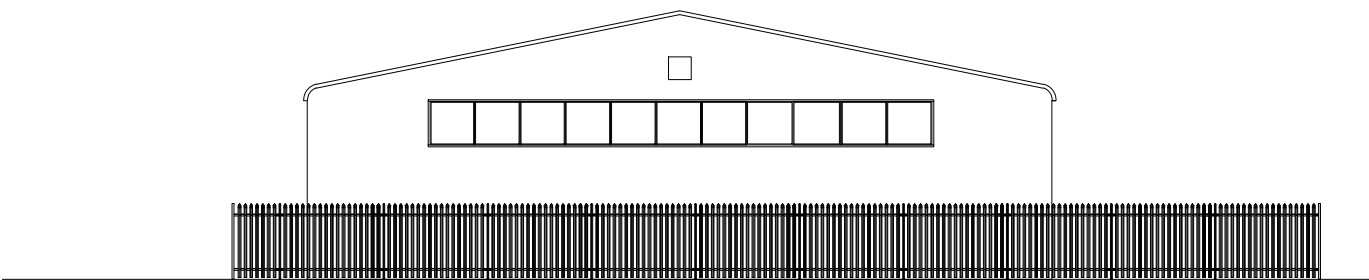

REAR ELEVATION

BUILDING ELEVATIONS WITH PALISADE FENCING @ 1:200

 

REA8
PROJECTS

ARISE
ALAN CHERRY DRIVE
CHELMSFORD
ESSEX
CM1 1SQ

PROJECT:
MANN ENTERPRISES

DRAWING TITLE:
PROPOSED ELEVATIONS
VS PALISADE FENCING

Drawing No:
R8.P03 MEH

SITE ADDRESS:
MANN ENTERPRISES
UNIT E - BROCKS BUSINESS CENTRE
HOMFIELD ROAD
CB9 8QP

DATE: 19.06.25 SCALE: 1:200@A3 DRAWN BY: NC