




ELEVATION TO HAMLET ROAD

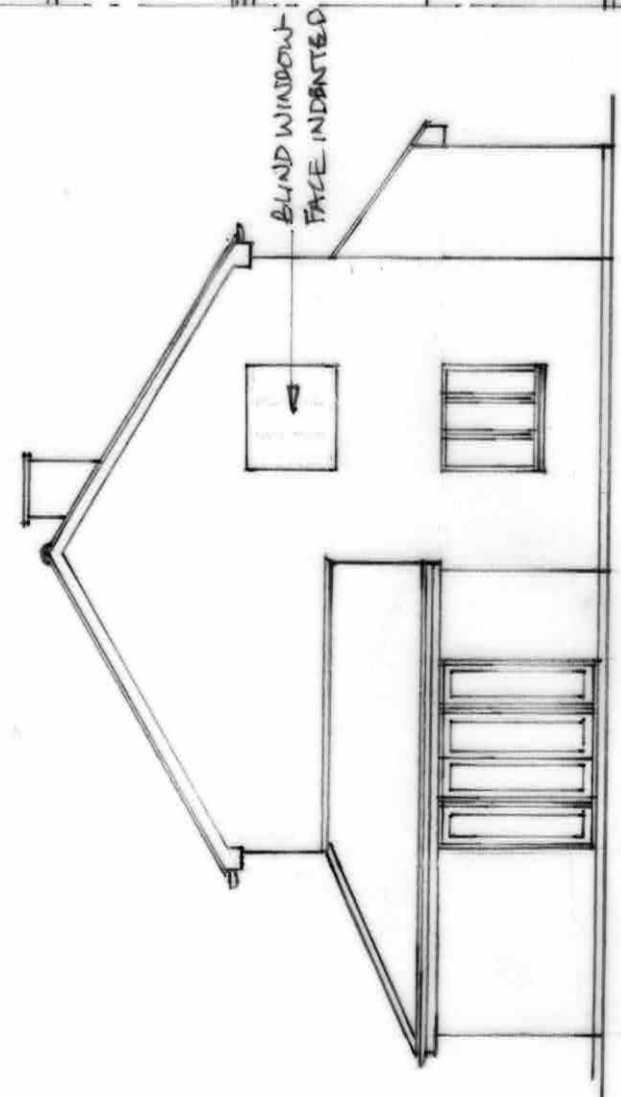

ELEVATION TO ELMHURST CLOSE

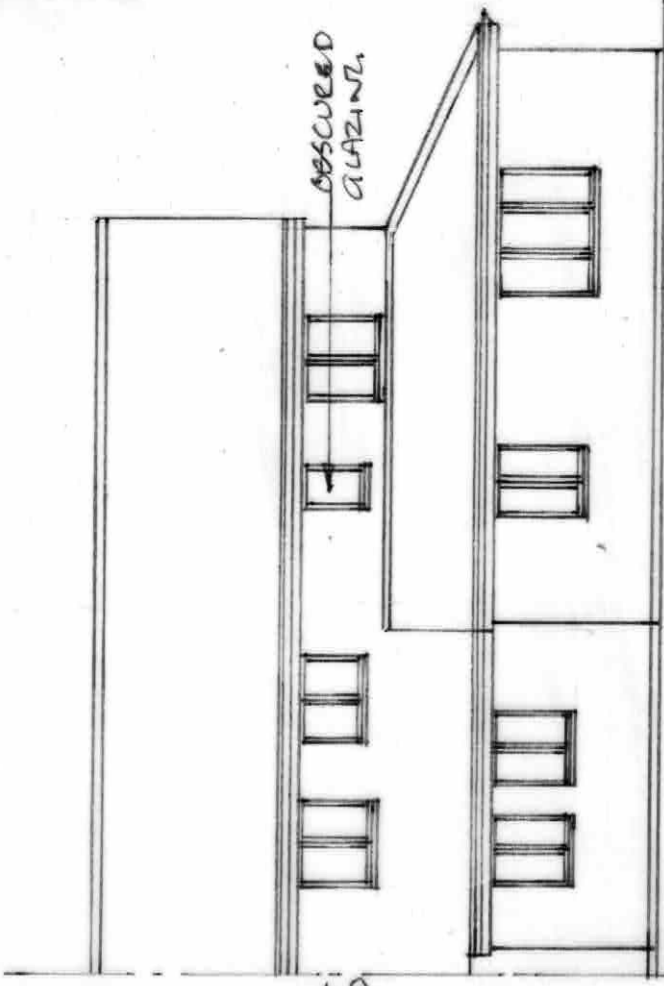

REAR ELEVATION

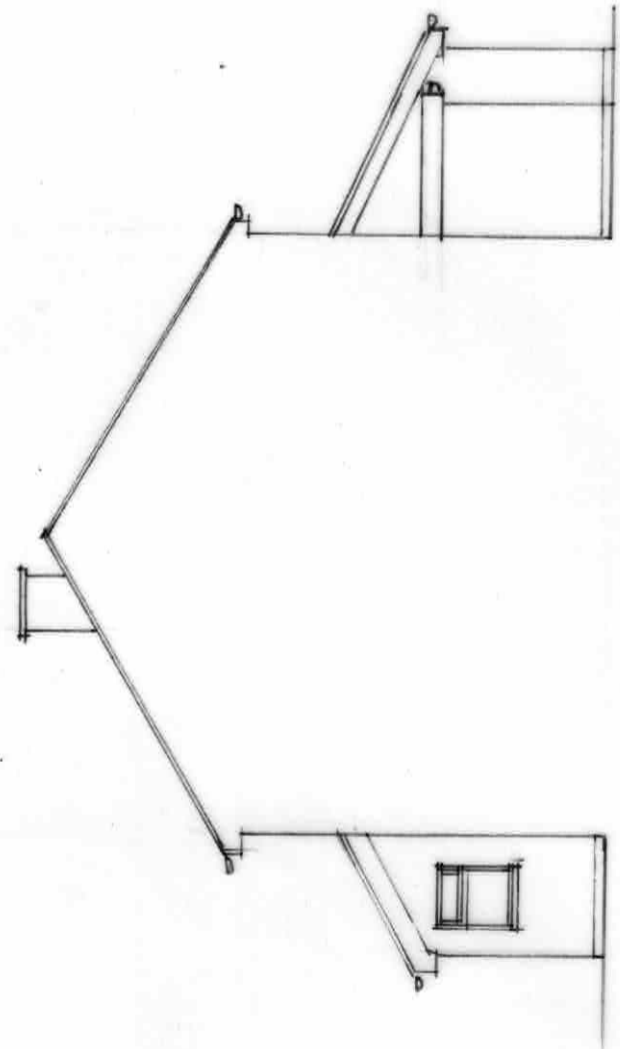

SECTION / ELEVATION LOOKING TOWARDS ELMHURST CLOSE

ALL EXTERNAL MATERIALS TO MATCH EXISTING.

01 5 10 METRES  
SCALE 1:100 @ A3

ELEVATIONS

PROPOSED REVISION TO DC/23/1203/FUL TO PROVIDE 2ND FLATS  
LAND ADJACENT VIA HAMLET ROAD HAVERHILL SUFFOLK CB9 6EH  
MR R. BLACKMAN FEB 2025  
ROWA 1-3-2025  
DRG NO HR/11newA