




© 2023 1 Stop Design & Build.
 All dimensions to be checked on site by the contractor and such dimensions to be their responsibility. All construction works must comply with the relevant British Standards and Building Regulations requirements. Any drawing errors and omissions to be reported to 1 Stop Design & Build.

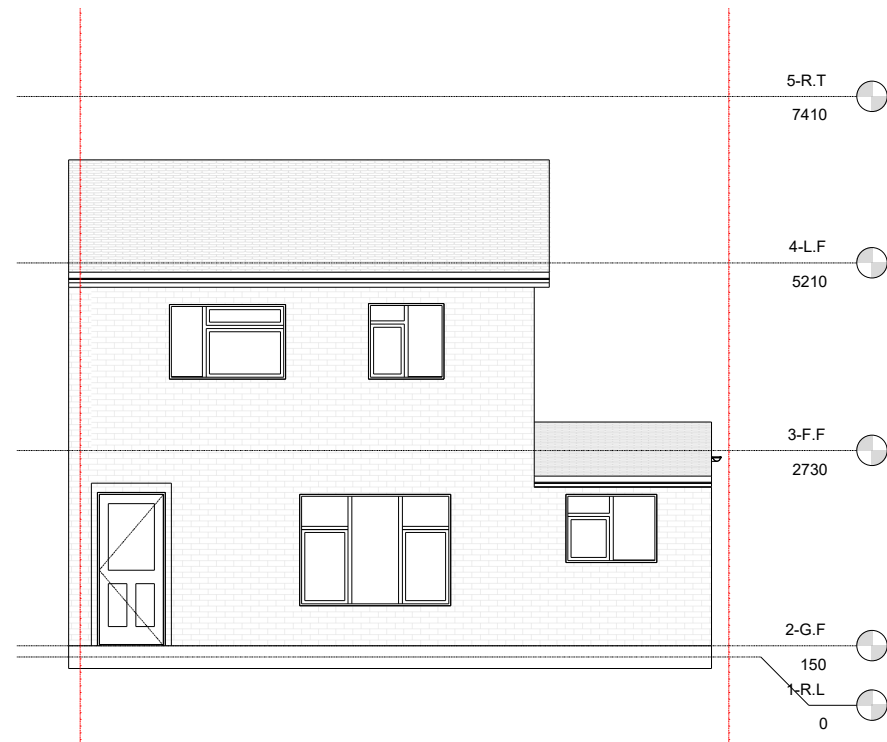


FRONT ELEVATION

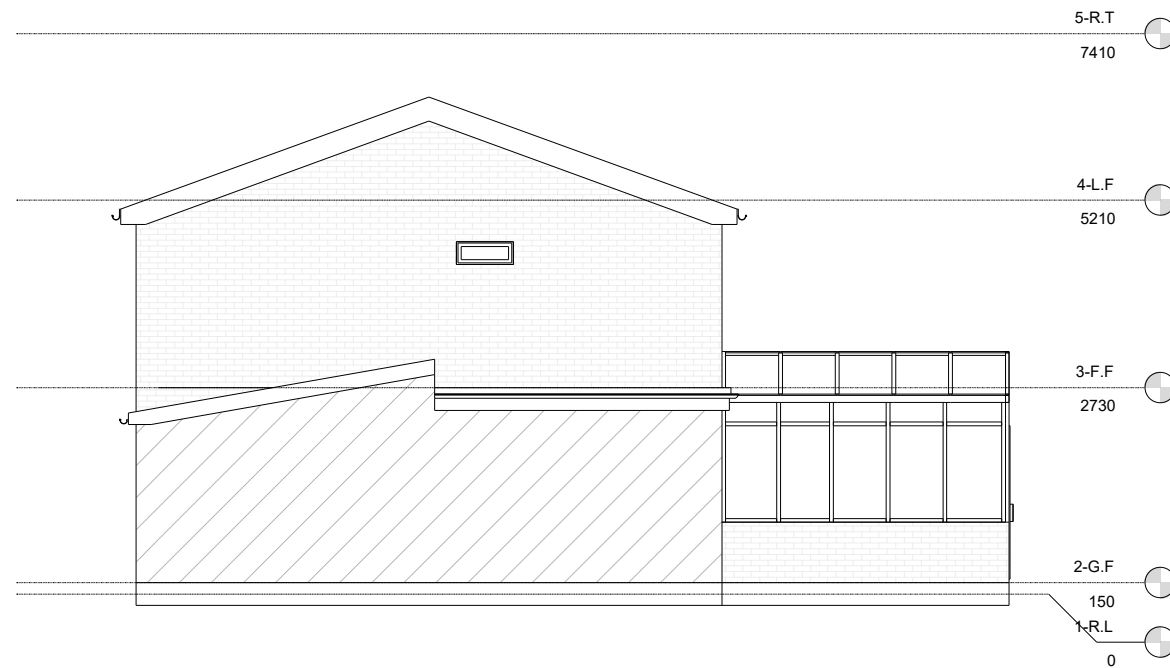


RIGHT SIDE ELEVATION

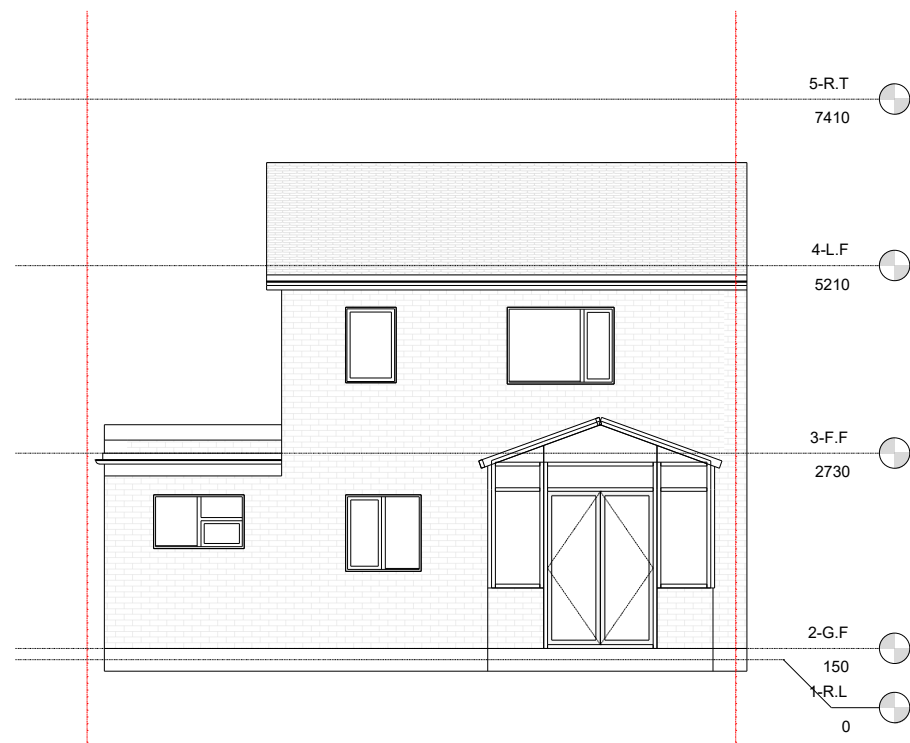

REAR ELEVATION

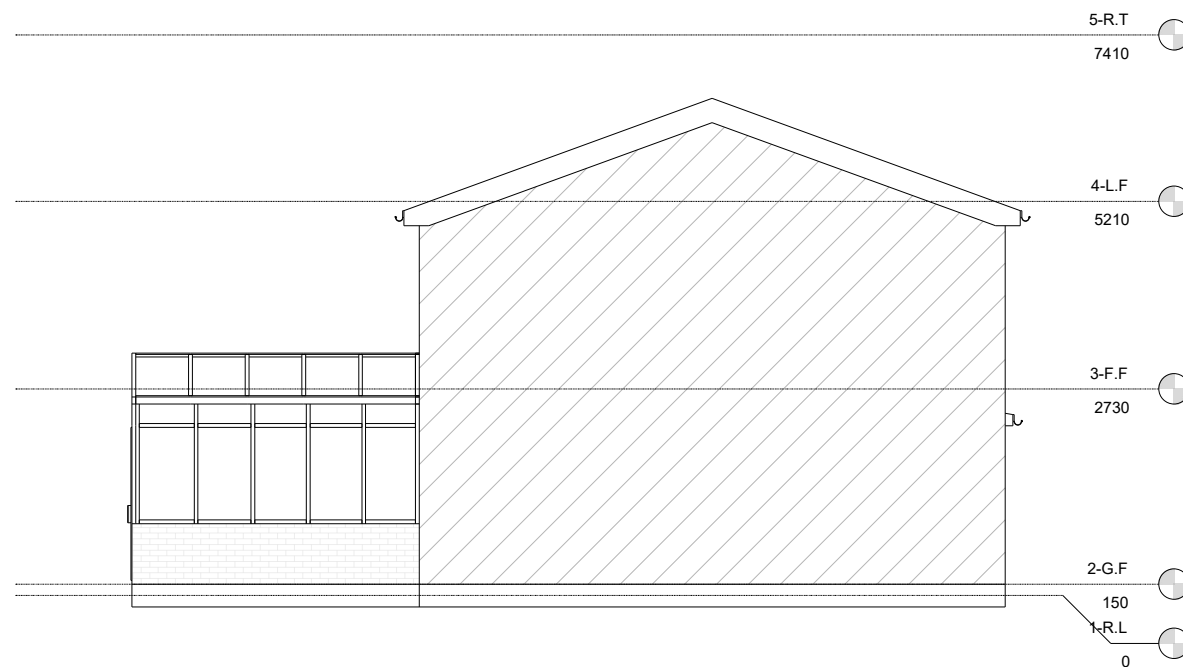

LEFT SIDE ELEVATION

 

SCALE 1:100 @ A3

Client Name	K
Project Address	7 Castle Lane, Haverhill CB9
Section	REAR EXTENSION
Stage	PLANNING
Drawing Title	EXISTING ELEVATIONS
Drawing Status	For Approval
Revisions and Notes	

LEGEND

	EXISTING STRUCTURE
	STRUCTURE TO BE DEMOLISHED
	PROPOSED STRUCTURE
	SHARED WALL

Project No.	2025-10-CB9		
Drawing No.	A-002		
Revision	00		
Scale at A3	1:100		
Date	05/11/2025		
Designed	MI	Checked	FM
Drawn	MI	Approved	FM



1 STOP DESIGN & BUILD
 128 CITY ROAD LONDON, EC1V 2NX, UK
 Email: info@1stopdesignandbuild.co.uk
 Web: www.1stopdesignandbuild.co.uk
 Phone No.: 0208 0512780