


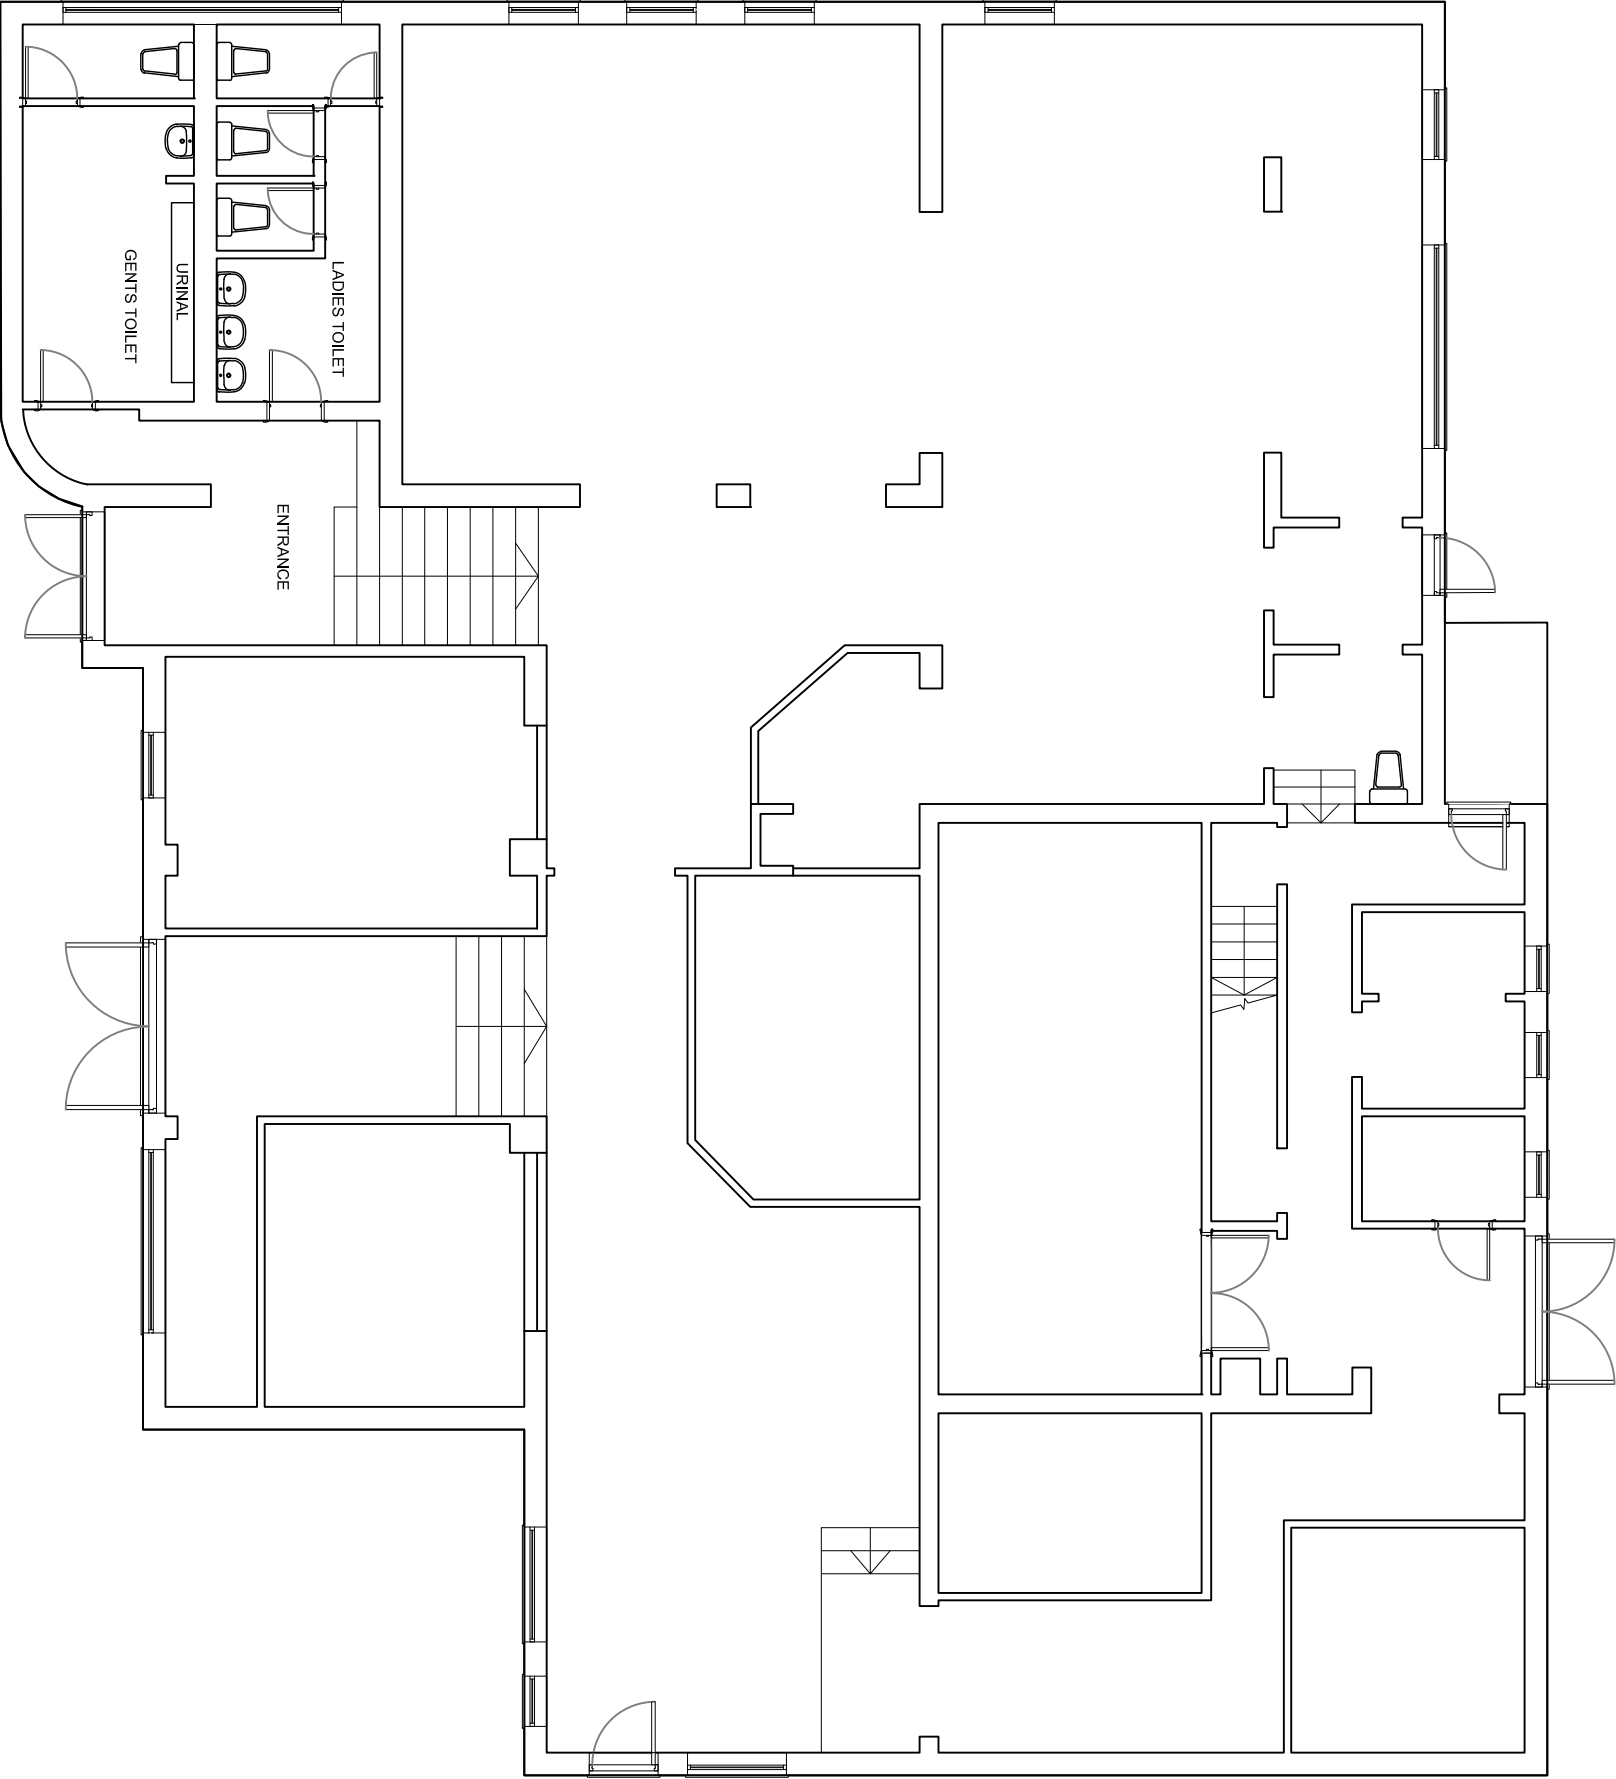

EXISTING GROUND FLOOR PLAN
SCALE 1:100

PROPOSAL: EXTENSION AND CHANGE OF USE TO 9 FLATS AND 3 COMMERCIAL UNITS		DATE: 04.12.2024	
SITE ADDRESS: THE VIXENS, MILFIELDS WAY, HAVERHILL, CB9 0JB		DRAWING NUMBER: RUS02	
		DRAWN: J.V	CHECK: R.K
		REV:	

