


EXISTING SITE PLAN

Rev.	Description	By	Date	Chk'd
B	DRAWING REVISED	MB	13/10/23	MB
A	ISSUED FOR PLANNING PERMISSION	MB	17/08/23	MB

AOC HAVERHILL

PROPOSED EXPANSION WORKS

**AT
AOC, HAVERHILL**

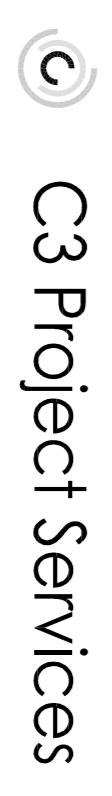

C3 Project Services
 C3 Technical Limited
 59 Wilmslow Road,
 Handforth,
 Cheshire, SK9 3EN
 Tel: 08456 789 869
 email: info@c3projects.com
 www.c3projects.com

Drawn By: MB
 Date: AUGUST 2023

Checked By: MB
 Scale: 1:500 AT A1

Contract No: TC-6900
 Drawing No: 1002
 Rev: B

EXISTING SITE PLAN