
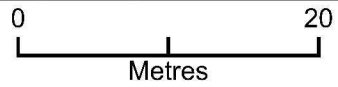


Existing site plan 5 Edmund Close, Haverhill,

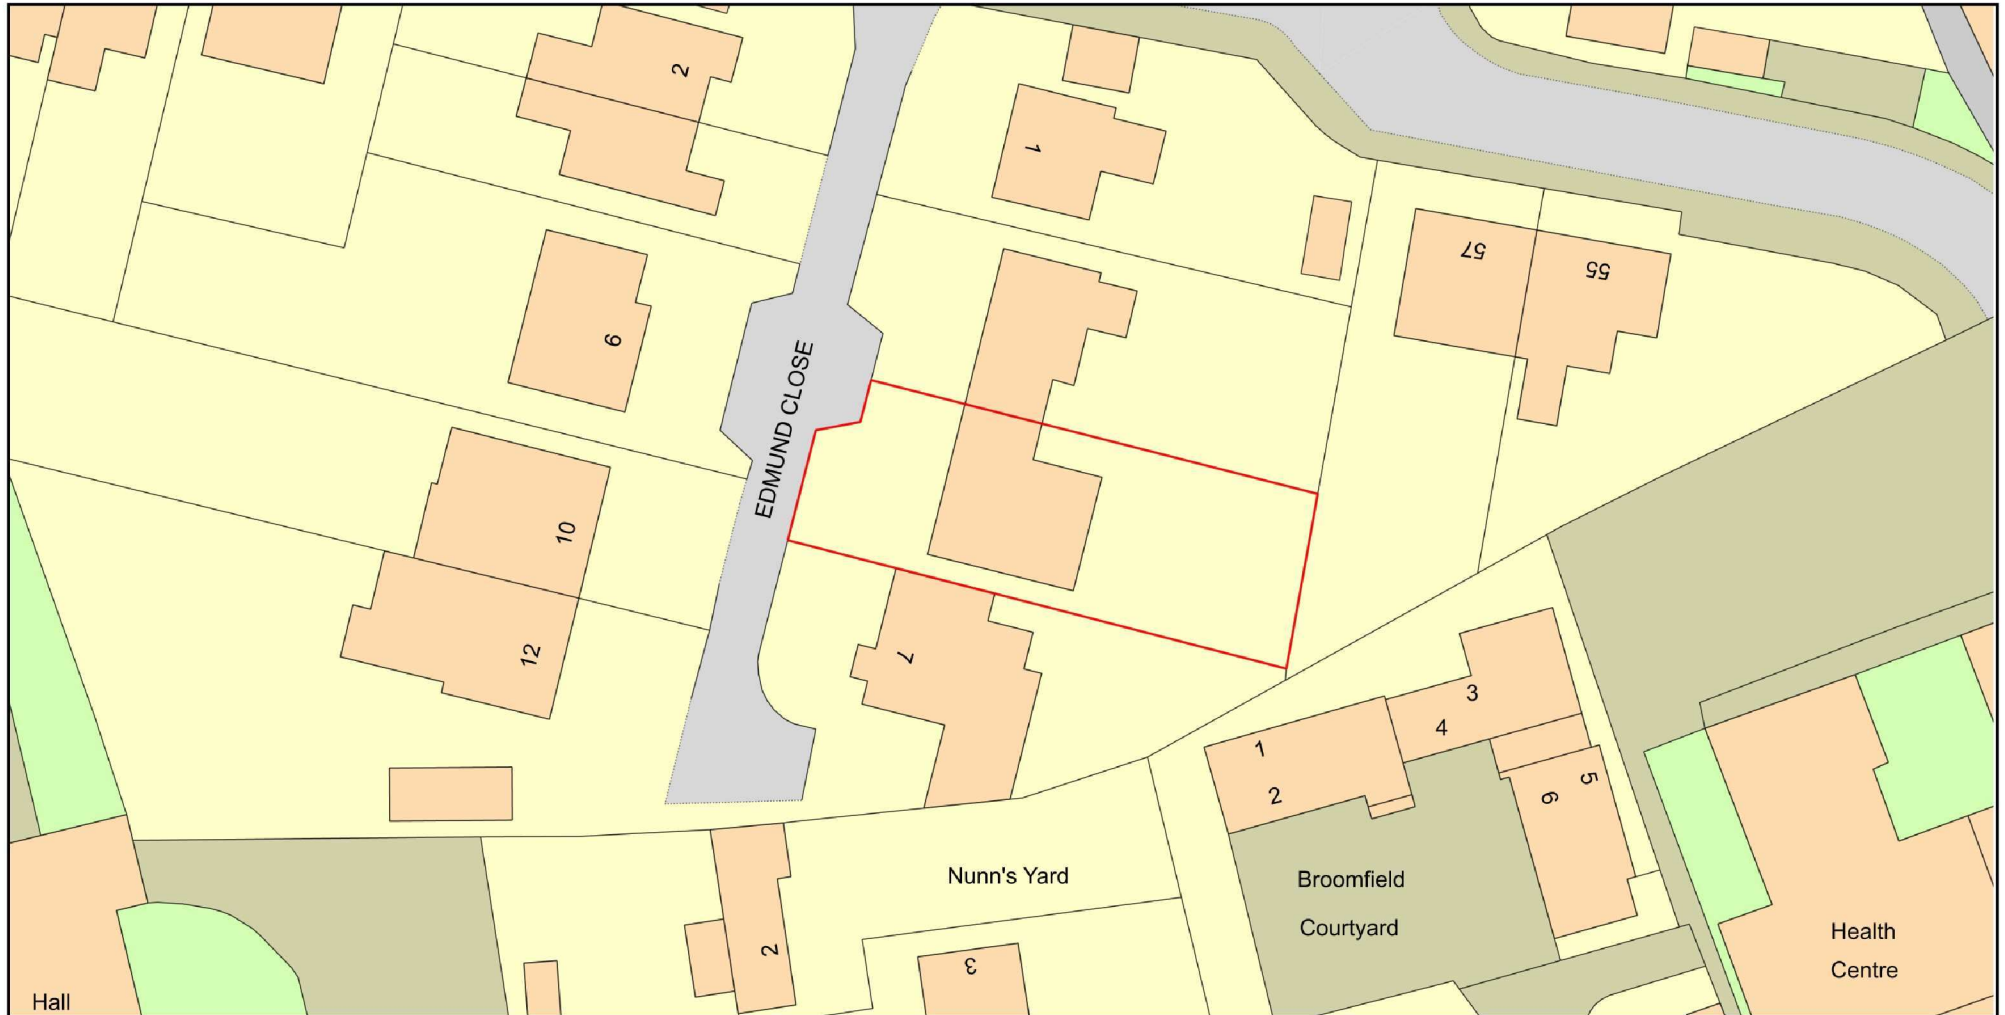

Plan Produced for: MRC Planning Ltd

Date Produced: 24 Jun 2024

Plan Reference Number: TQRQM24176153421779

Scale: 1:500 @ A4

© Crown copyright and database rights 2023 OS 100042766