


- Notes**
1. This drawing is copyright and the property of FICL and must not be copied in whole or part without their prior written permission.
  2. This drawing is indicative only and must not be scaled. Layout and dimensions provided are to be verified on site.
  3. Drawings are to be used for Planning permission only.

HIGH STREET

Swan Lane



**Ground Floor Plan**  
Proposed  
Scale 1:100 @ A1

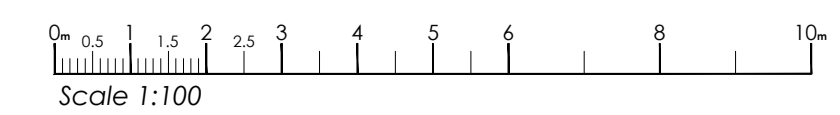

Rev	By	Notes	Date

**Fairhome**  
PROPERTY DEVELOPMENTS LTD  
Fairhome Group, Quaker Reach, 10 Cavendish Way, Haverhill, N01 2YJ  
01462 280000  
www.fairhomegroup.co.uk

**Project**  
5 High Street, Haverhill,  
St Edmundsbury CB9 8AA

**Title**  
Ground Floor Plan  
Proposed

**Drawn By** TS  
**Checked** AG  
**Approved** JM  
**Date** August 2021

**Paper Size** A1  
**DWG Number** FP28675-A-004  
**Revision** PL1