


PROPOSED FLOOR PLAN

SCALE:

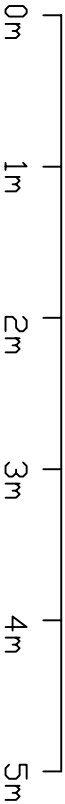

PROPOSED GRANNY HOUSE PLAN
AT REAR OF 28 MOUNT ROAD
A2:PROPOSED FLOOR PLAN

SCALE: 1:50

DATE: 02.09.2024

DRAWN BY: OLIVER TRISIC