


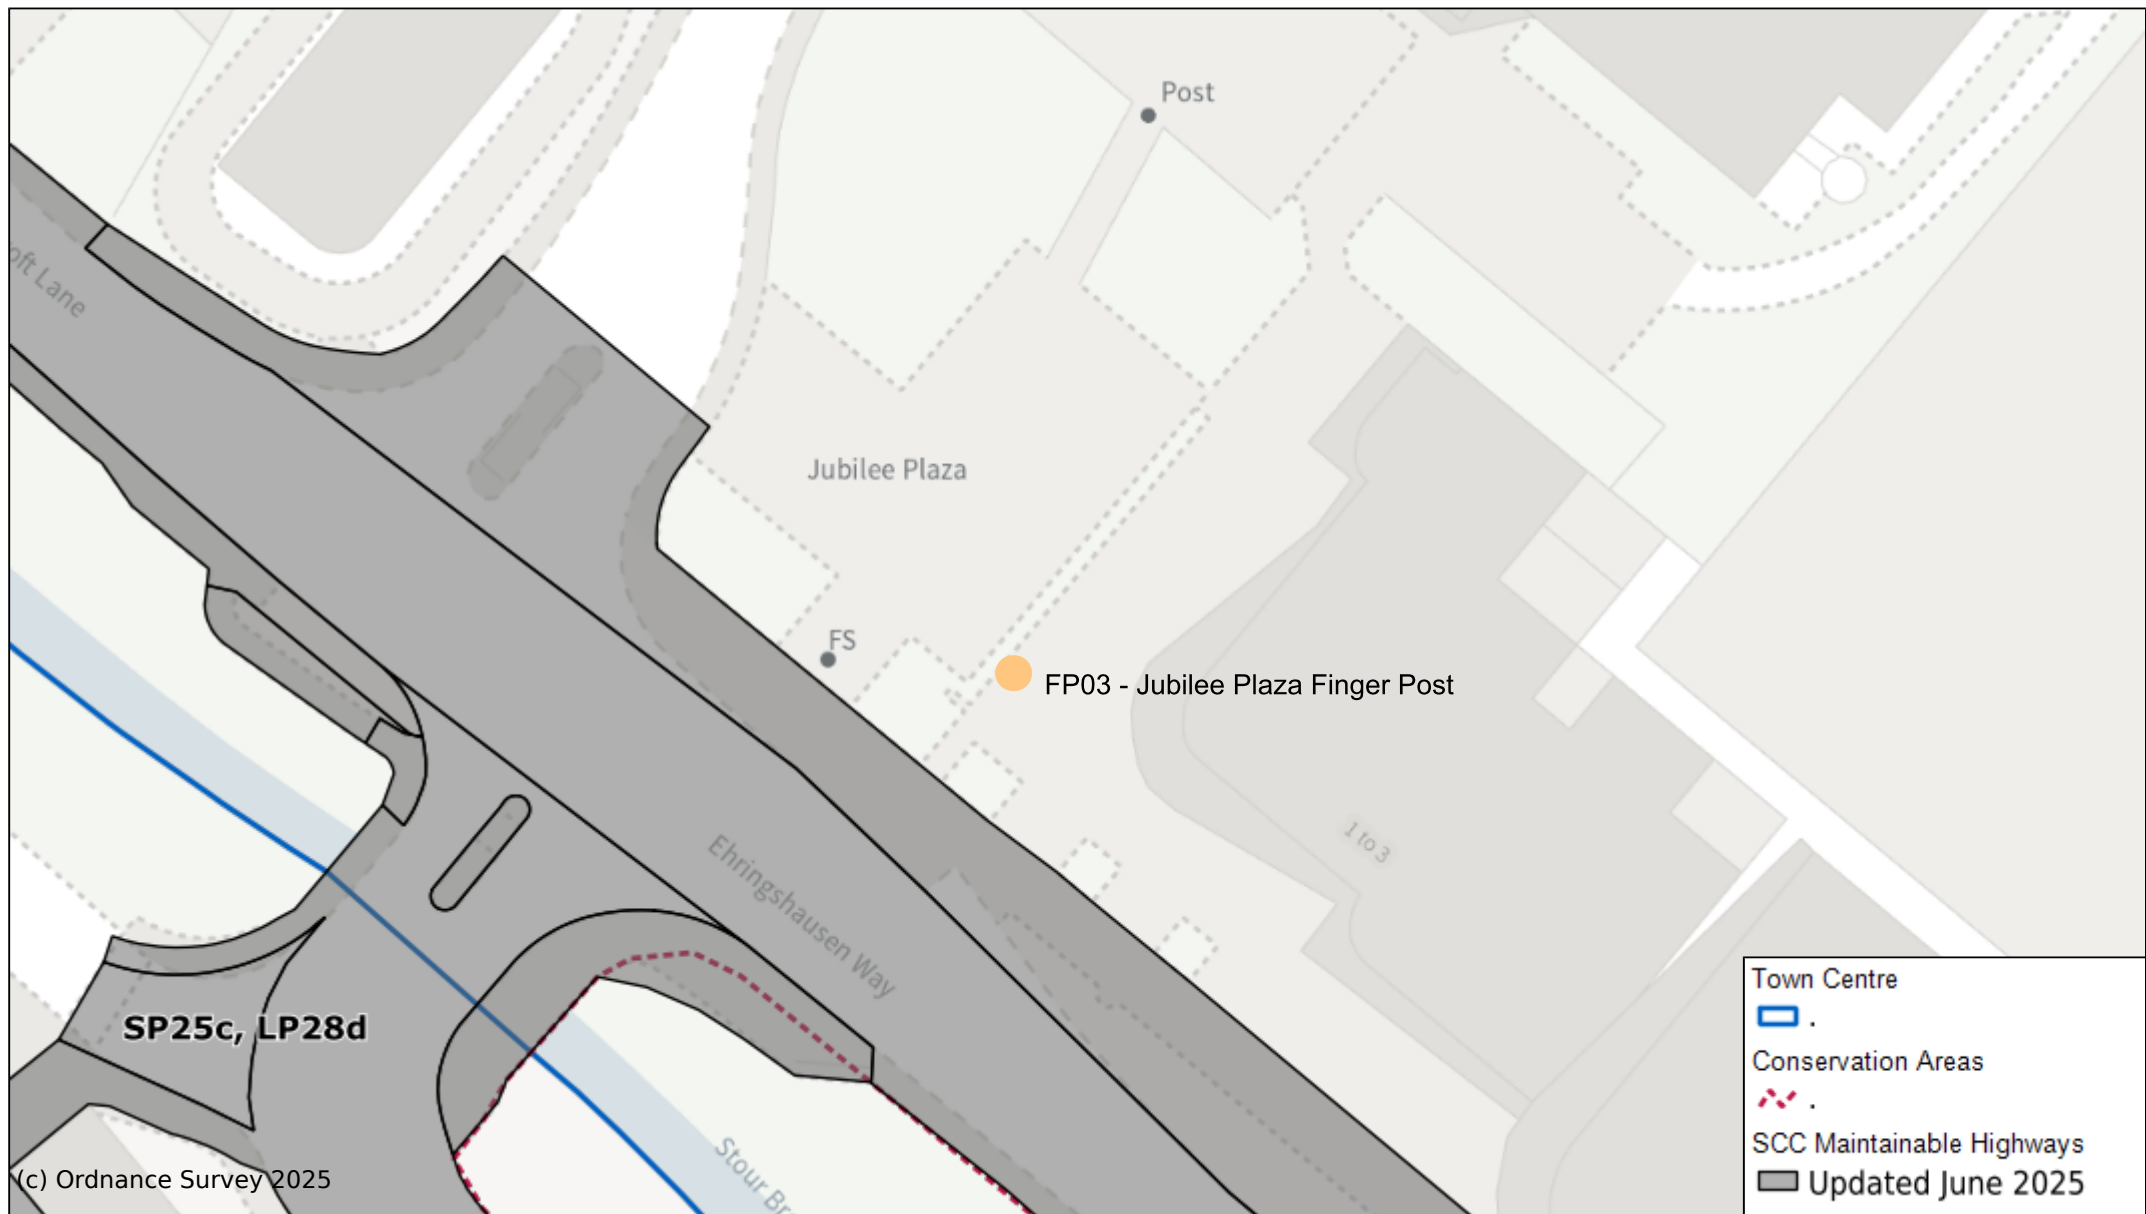

Haverhill - Town Centre Wayfinding Scheme - Jubilee Plaza Car Park - Site Plan

Scale: 1:500

Printed on 2026-07-14 13:57:21

by David.osborne@westsuffolk.gov.uk

© Crown Copyright and database rights 2026 OS 100023282.

West Suffolk
Council



West Suffolk House
Western Way
Bury St Edmunds
IP33 3YU
01284 763233
www.westsuffolk.gov.uk