




APARTMENT BLOCK 1- 2ND FLOOR

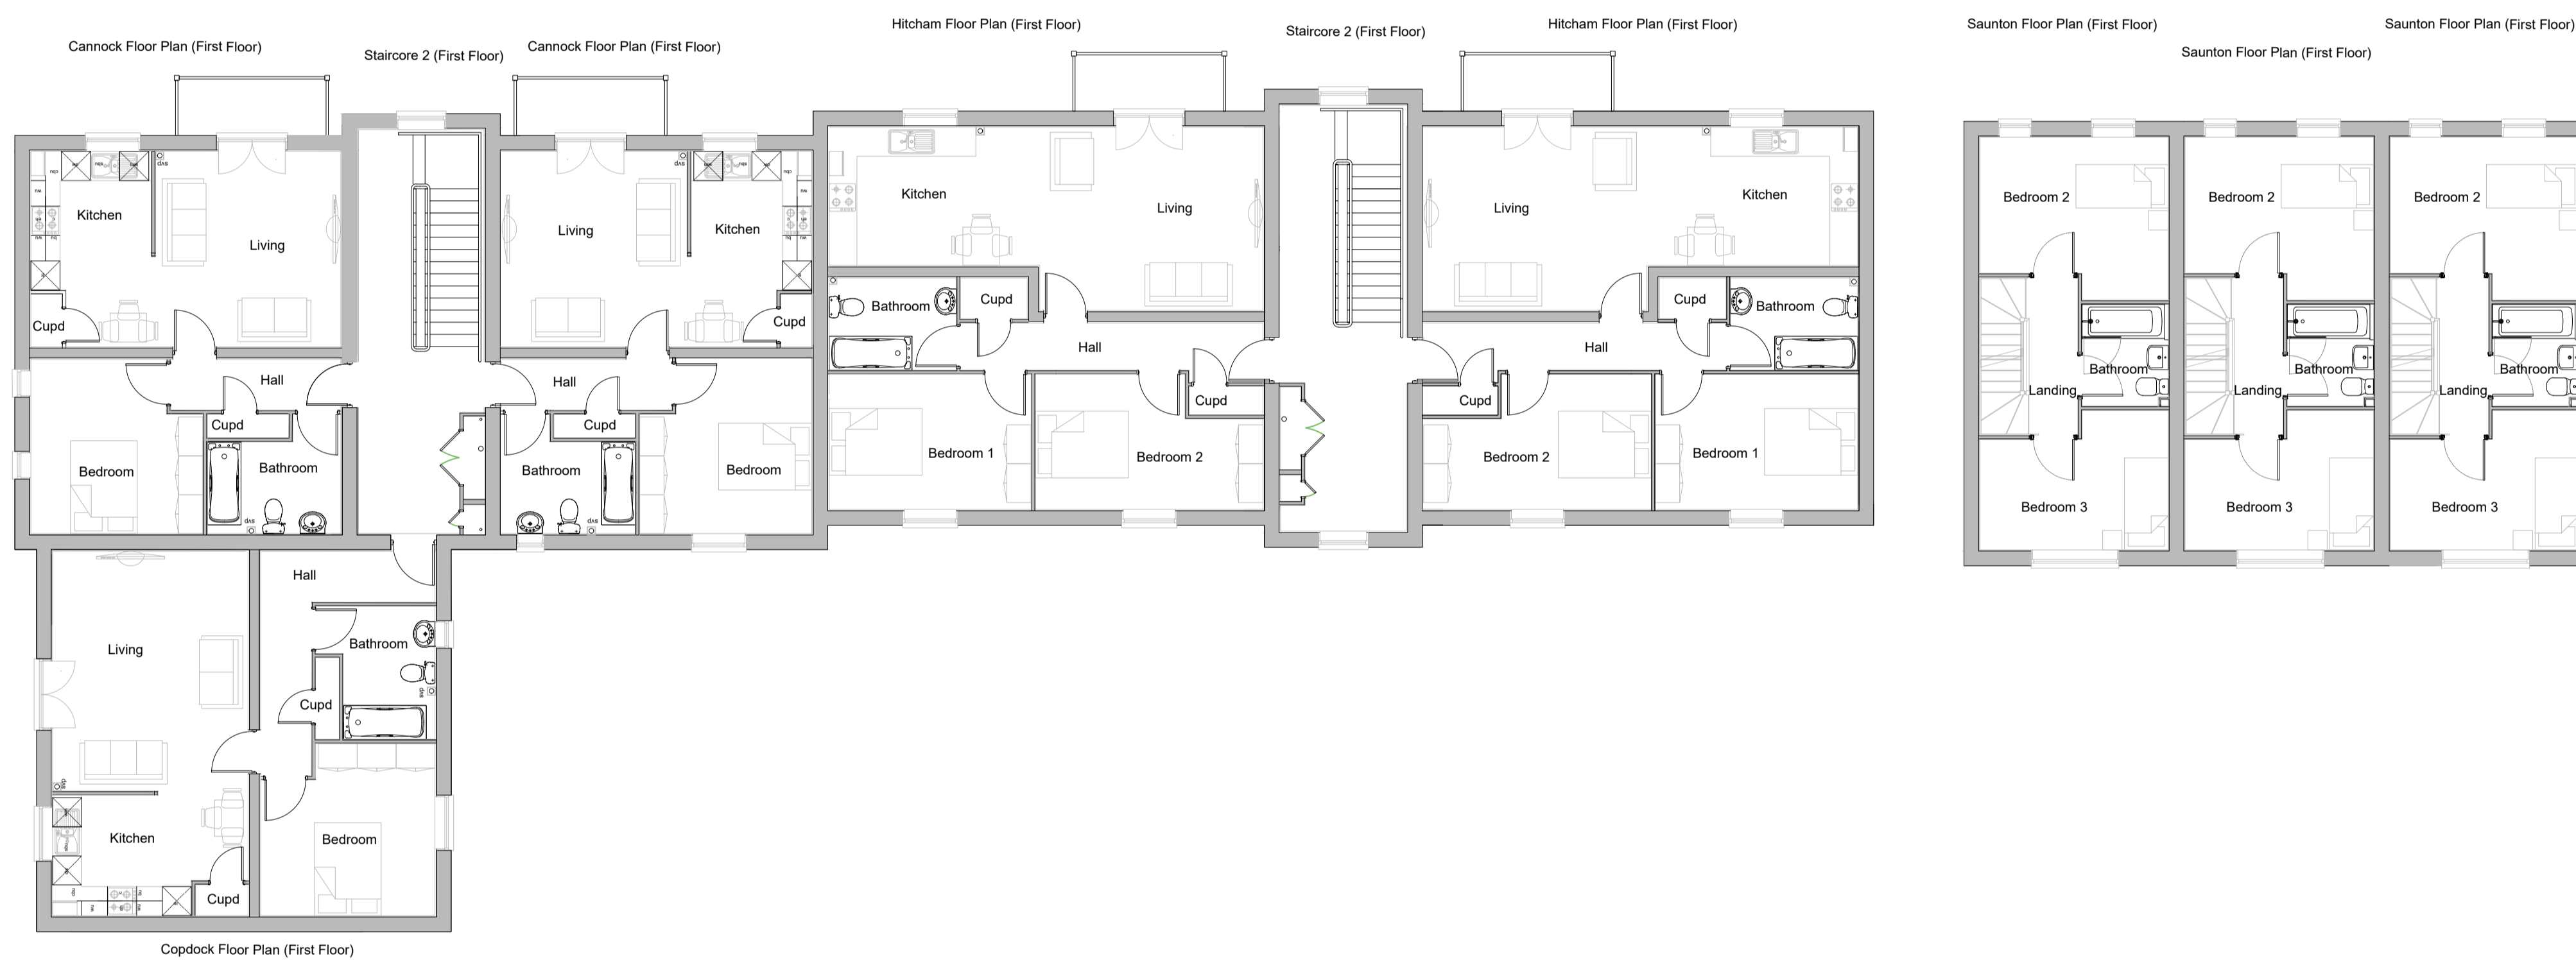

APARTMENT BLOCK 1- FIRST FLOOR

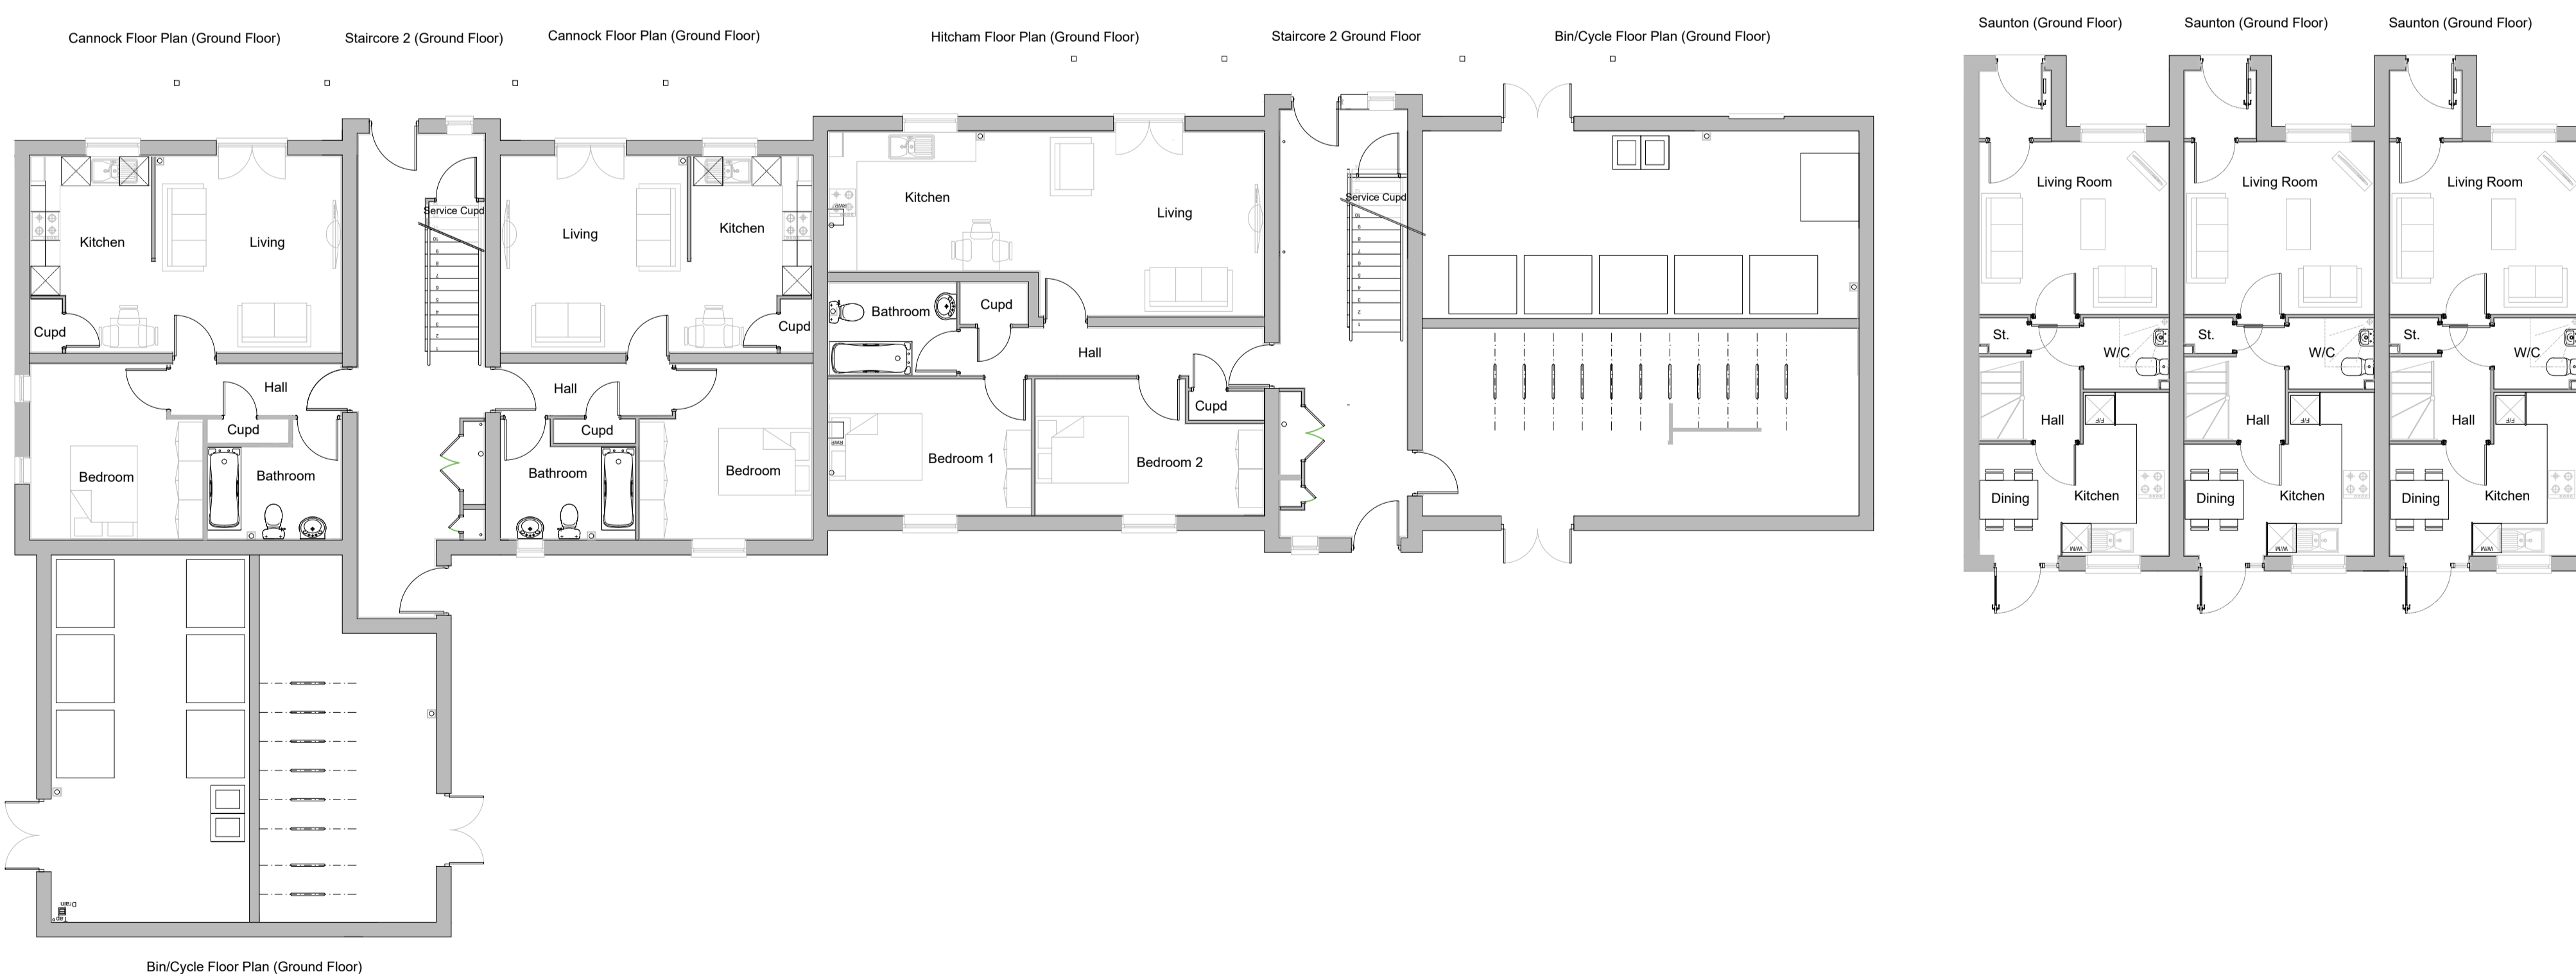

APARTMENT BLOCK 1- GROUND FLOOR

No.	Date	Amendment	Initials	No.	Date	Amendment	Initials
Client : <b>Persimmon Homes</b> Project : <b>Haverhill - Phase 6</b>							
							
Drawing : <b>Eastern Apartment Block - Floor Plans</b> Scale : <b>1:100 @ A0</b> Status : <b>Planning</b> Date : <b>March 2022</b> Dwg No : <b>21-3114-071</b>							
<small>© THIS DRAWING IS THE COPYRIGHT OF GRAFIK ARCHITECTURE. It shall not be in any way used or reproduced without their prior written consent. All dimensions are to be checked on site or in the workshop prior to commencing any work. Work only to figured dimensions. Any discrepancies are to be reported to the Architect.</small>							