


Massing Diagram A - A (along Les Ager Drive)
Scale 1:200 @ A1

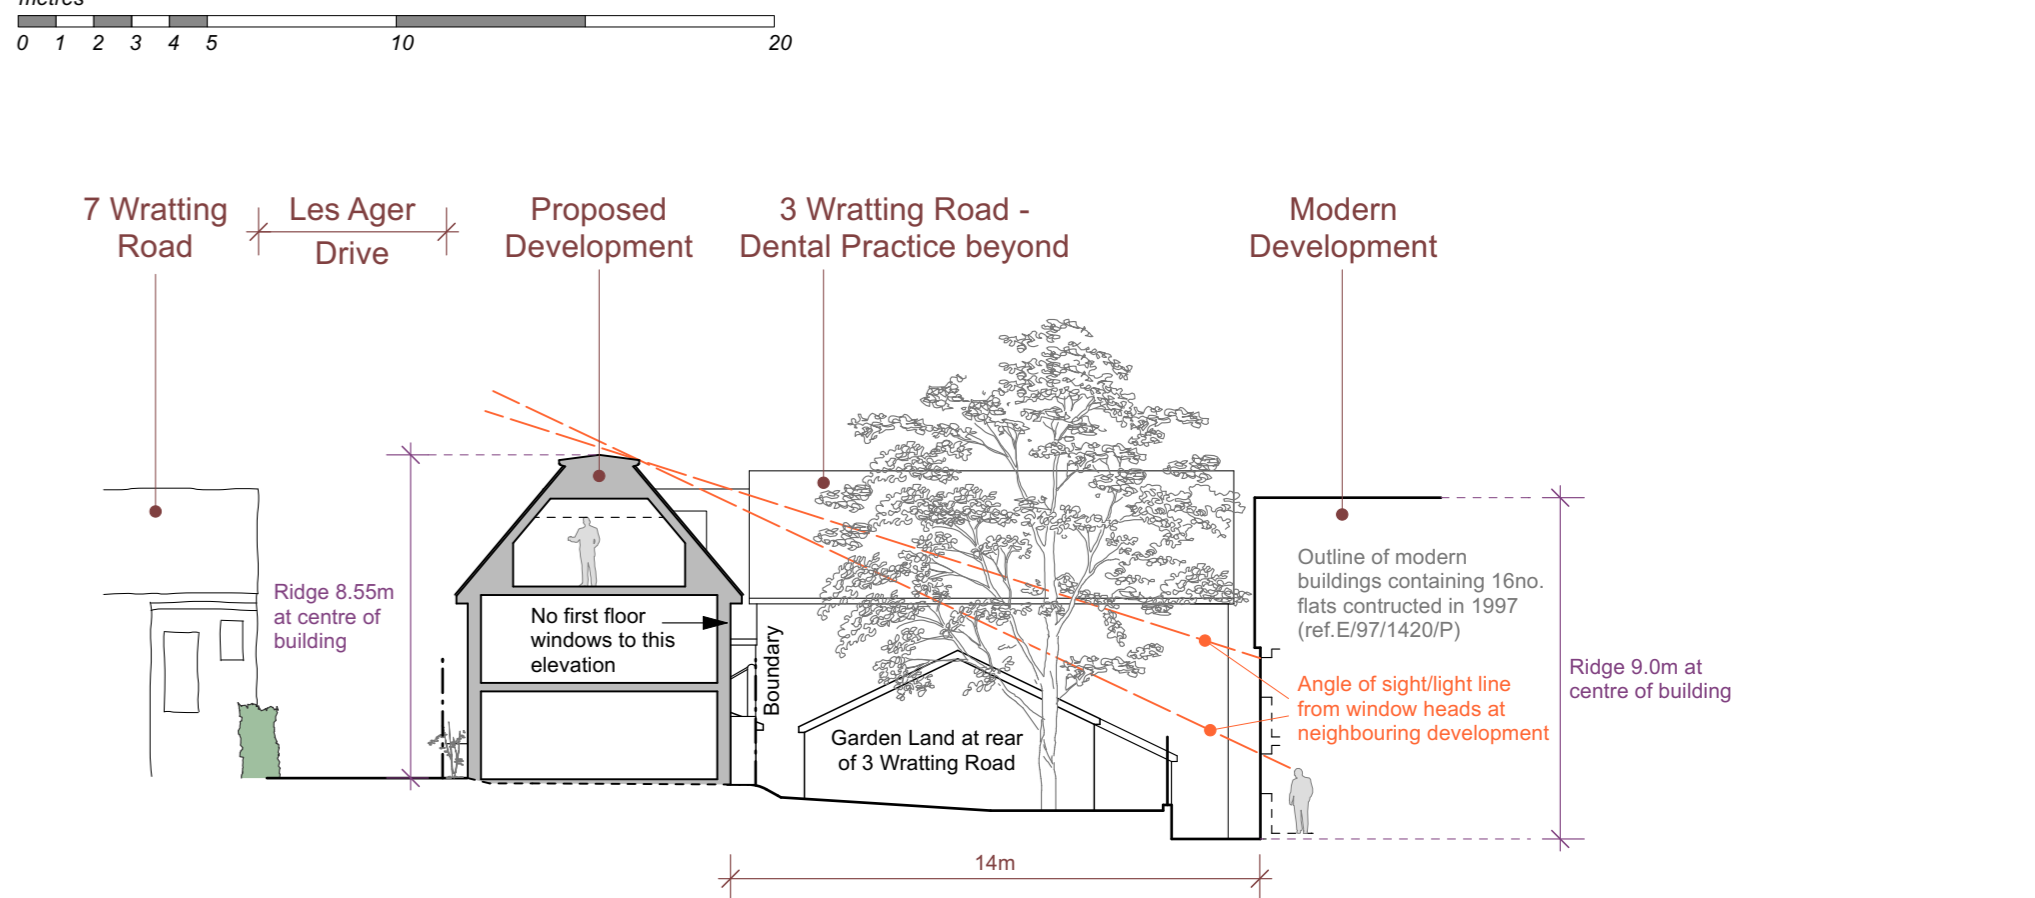

Schematic Site Section B - B
Scale 1:200 @ A1

Proposed Site Plan
Scale 1:200 @ A1

Contractor is responsible for all setting out and must check dimensions on site before work is put in hand. Written dimensions only to be taken, this drawing must not be scaled. JAP Architects to be immediately notified of suspected omissions or discrepancies ©

Revisions		Revisions	
A	Finalised for Planning	08.02.23	
B	Tree Survey added.	15.01.23	
C	Minor Amendments	23.02.23	

J.A.P. Architects
Market Hill, Clare, Suffolk CO10 8NN
T: 01787 279490
E: enquiries@japarchitects.co.uk
W: www.japarchitects.co.uk



Project Site to the rear of 5 Wrating Road, Haverhill			
Title Proposed Site Plan & Massing Sections			
Scale	1 : 200 @ A1	Date	January 2023
Drawing No.	21040-04	Revision	C