



• This drawing is not to be scaled.  
 • Contractors must check all dimensions on site, Architect to be notified of any discrepancies in figured dimensions.  
 • This drawing is copyright.

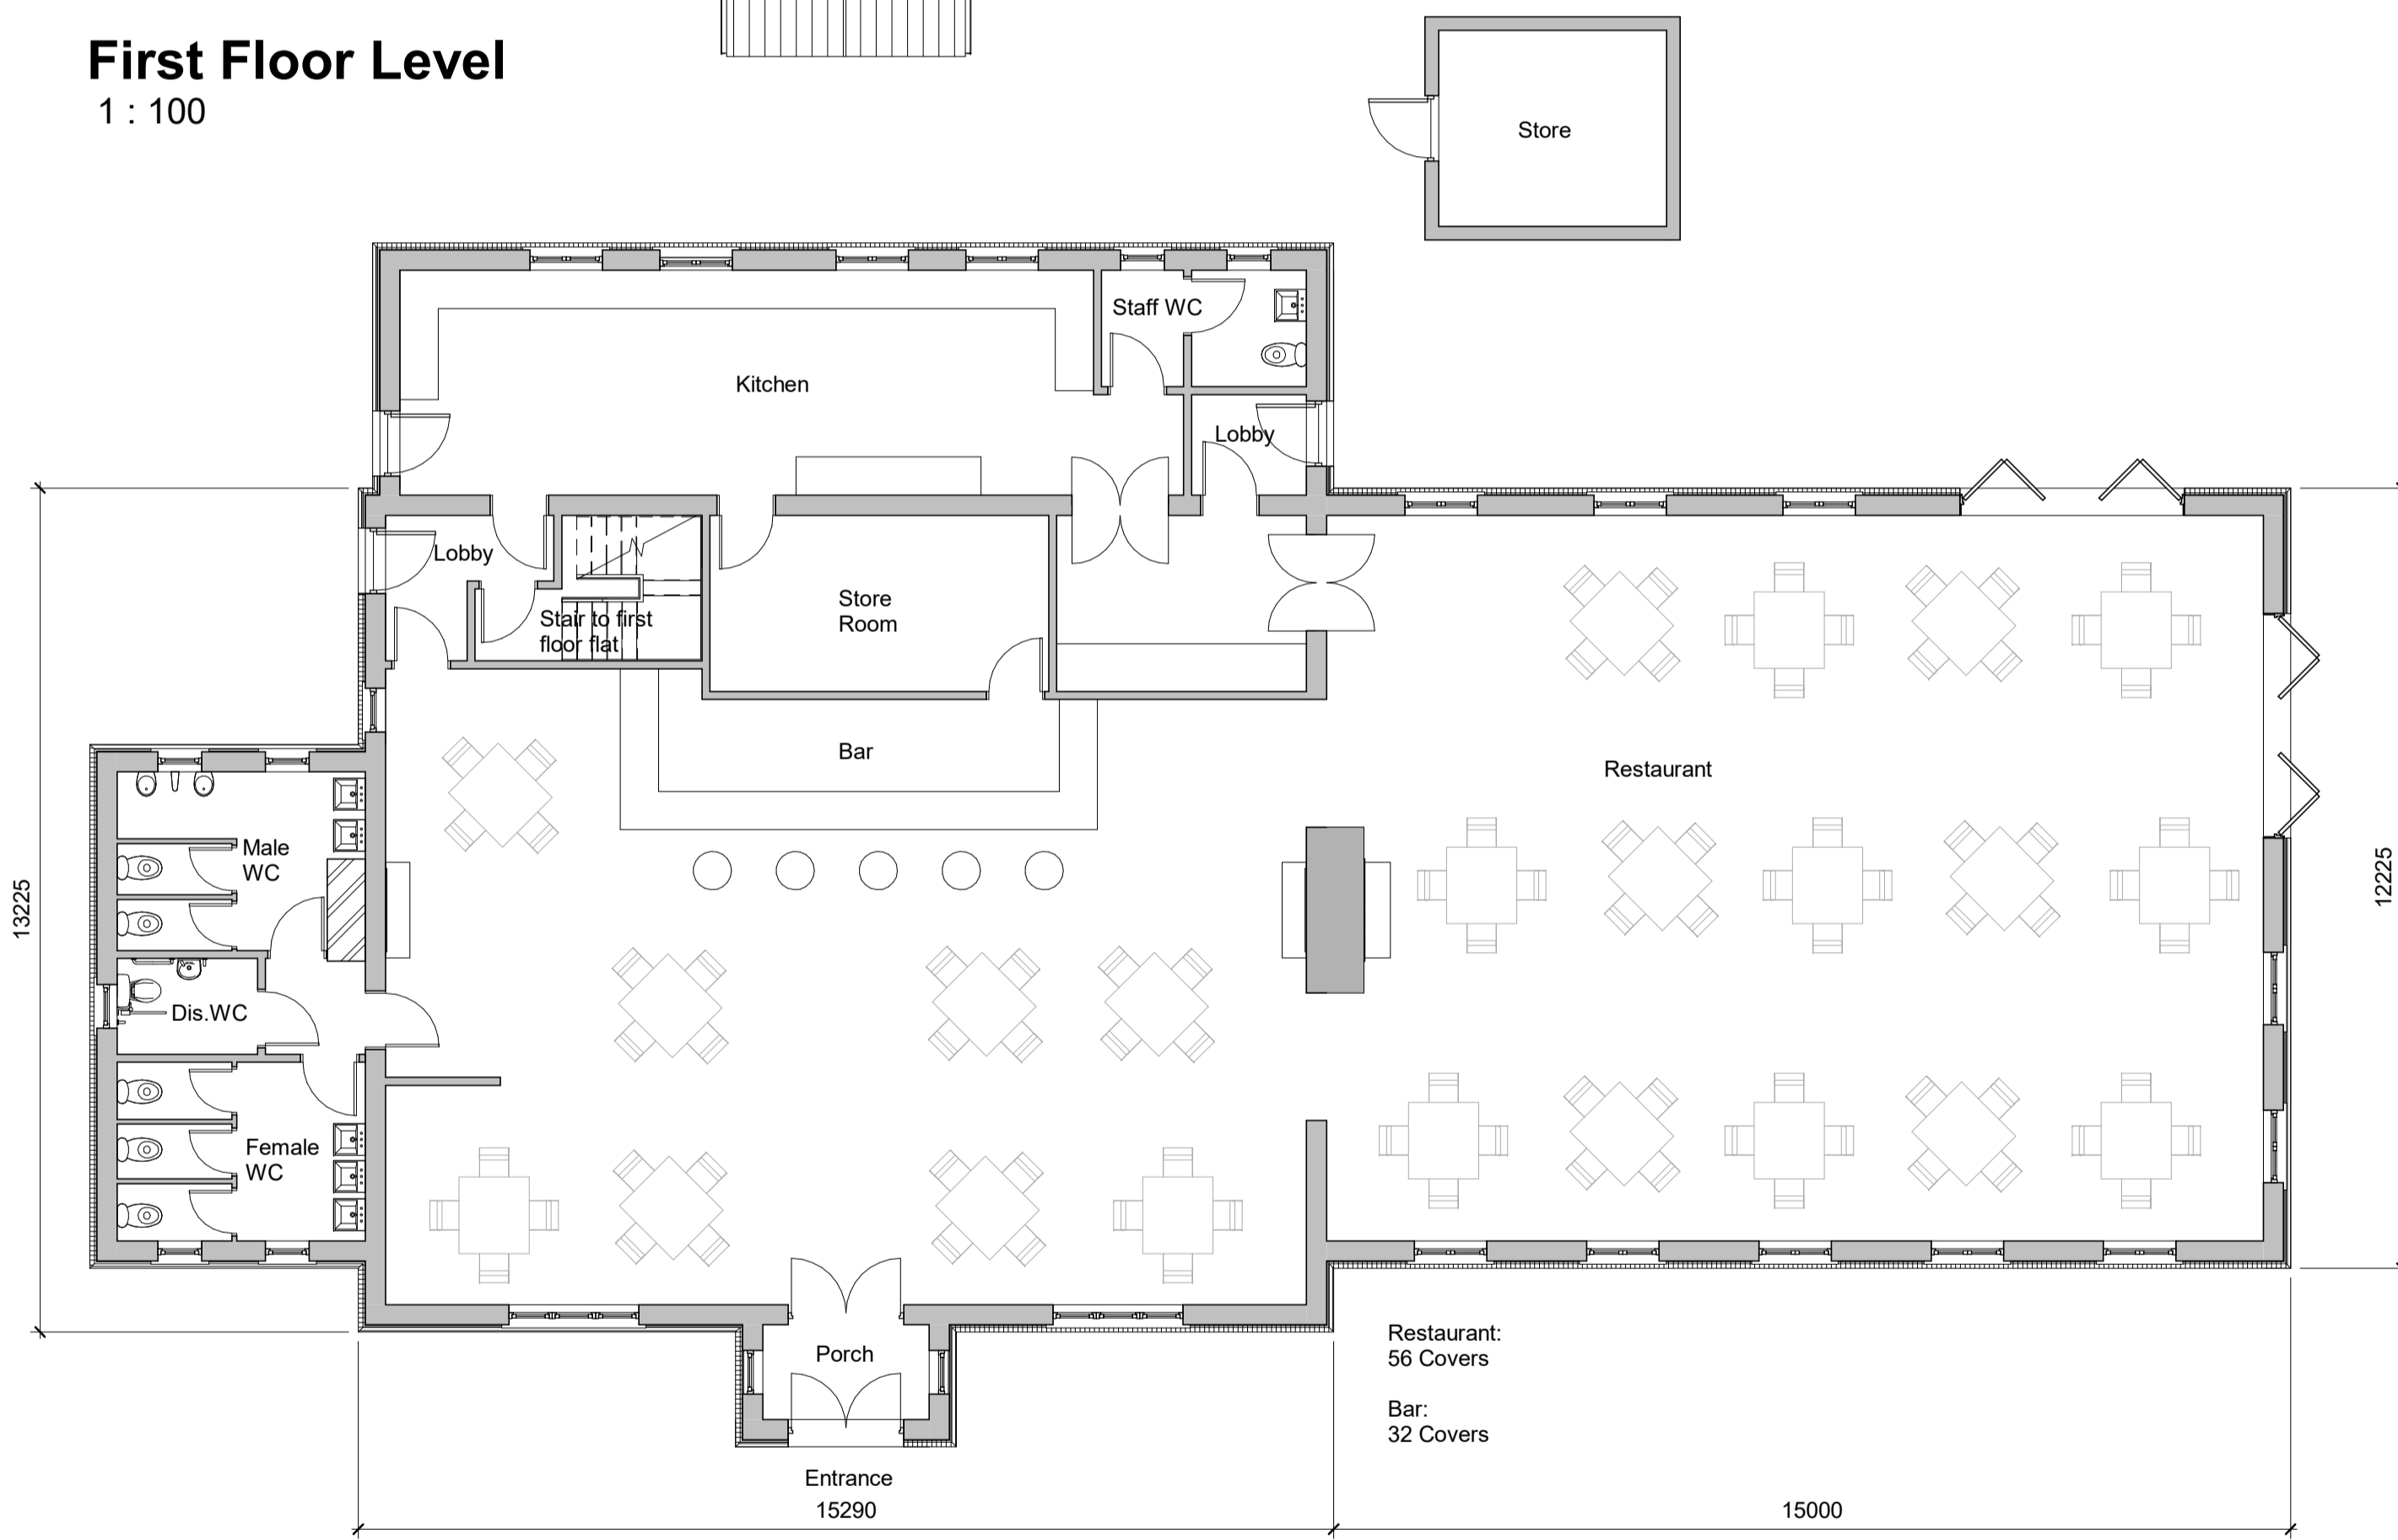

**First Floor Level**  
1 : 100




**Ground Floor Plan**  
1 : 100

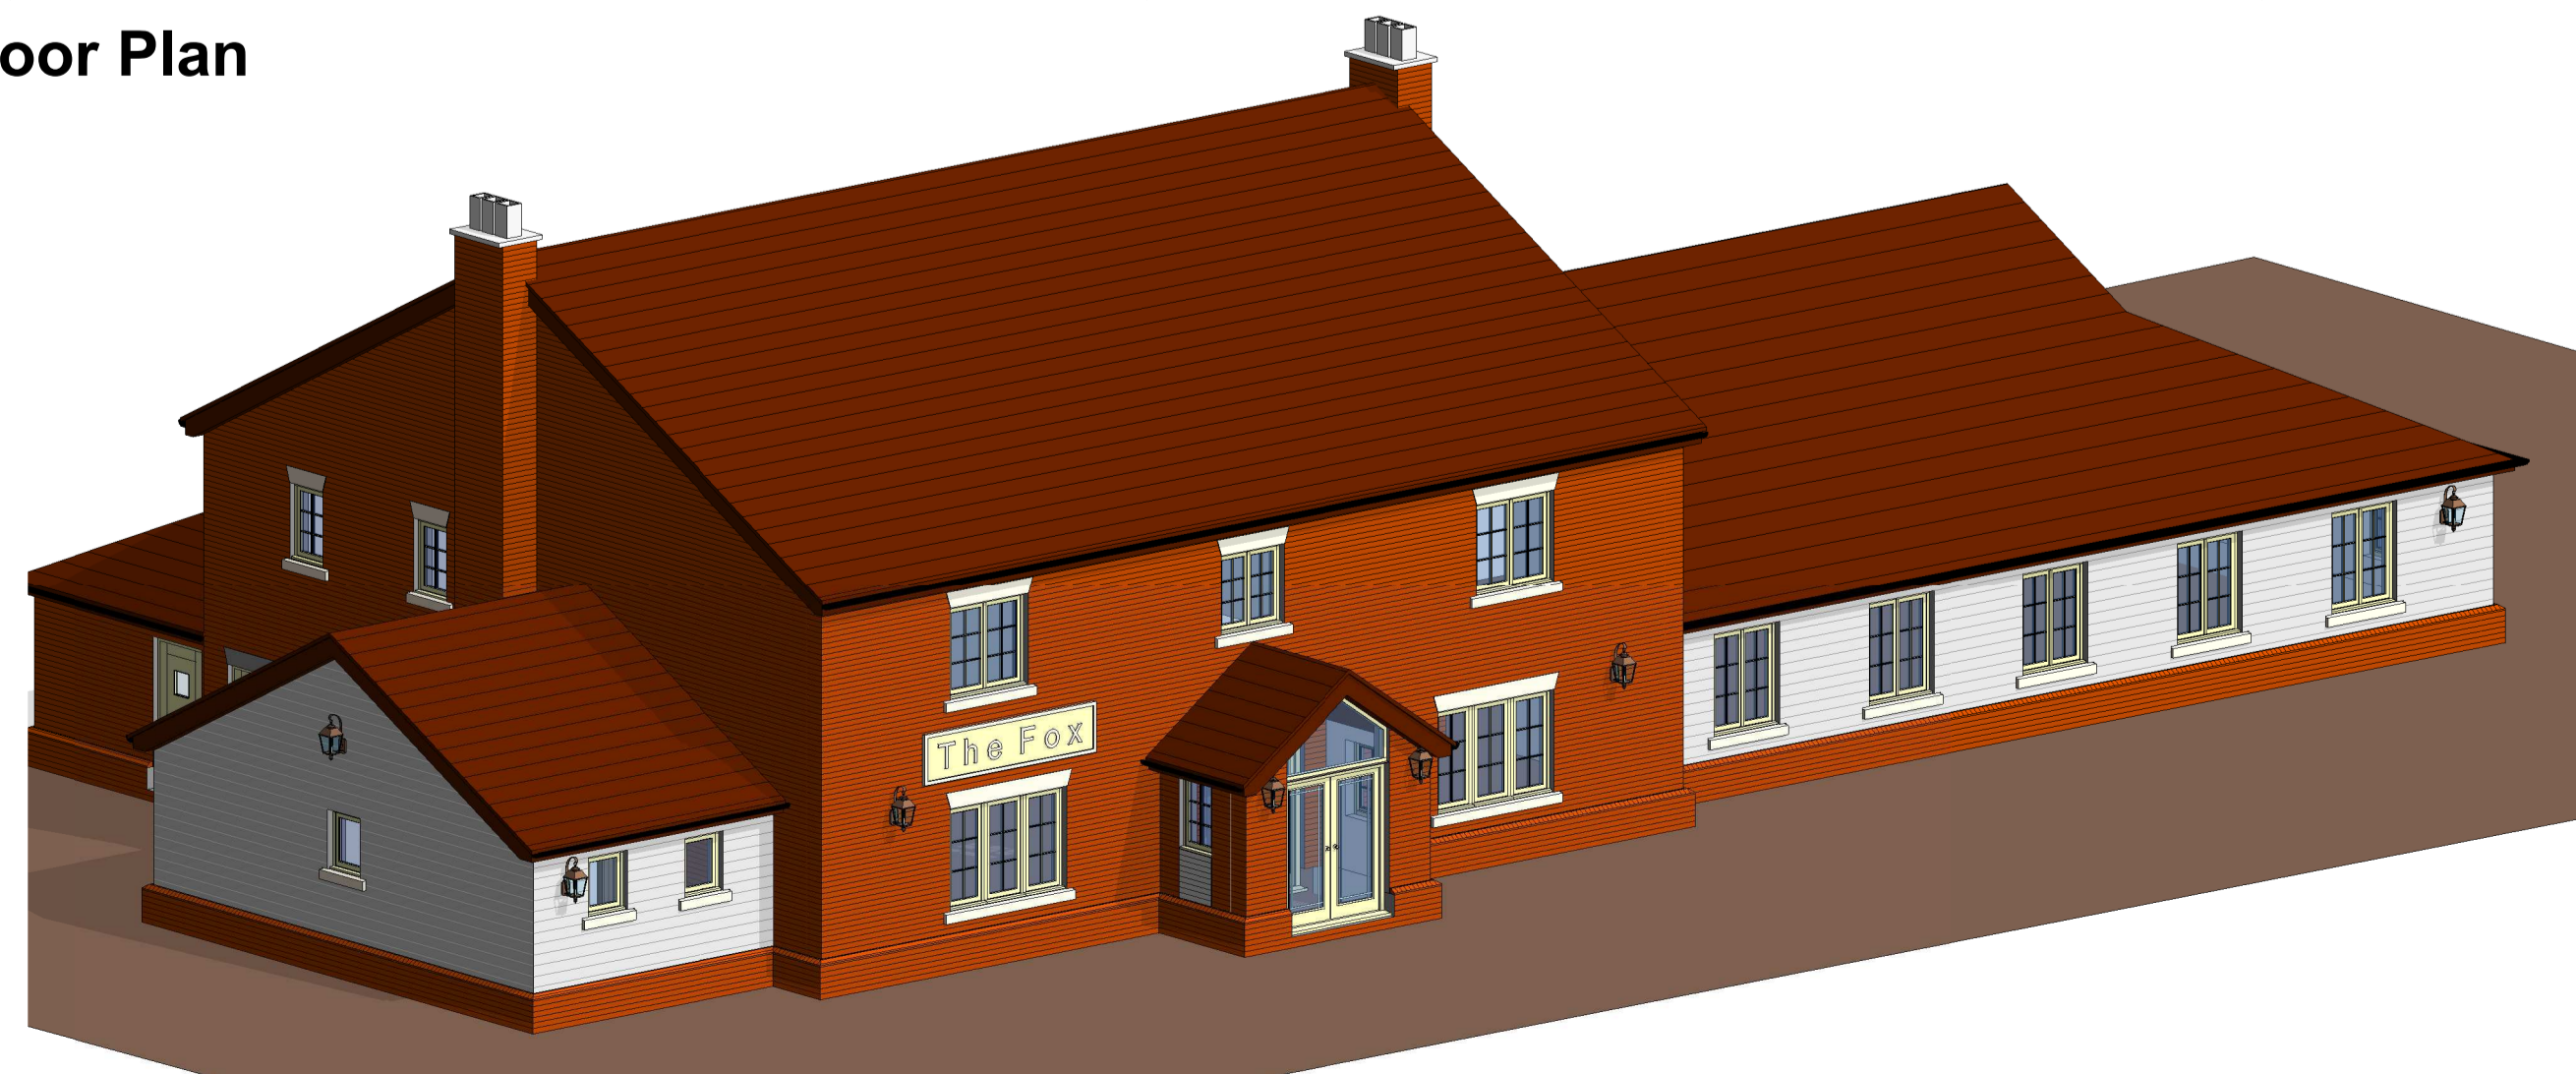


**Front Elevation**  
1 : 100




**Side Elevation**  
1 : 100

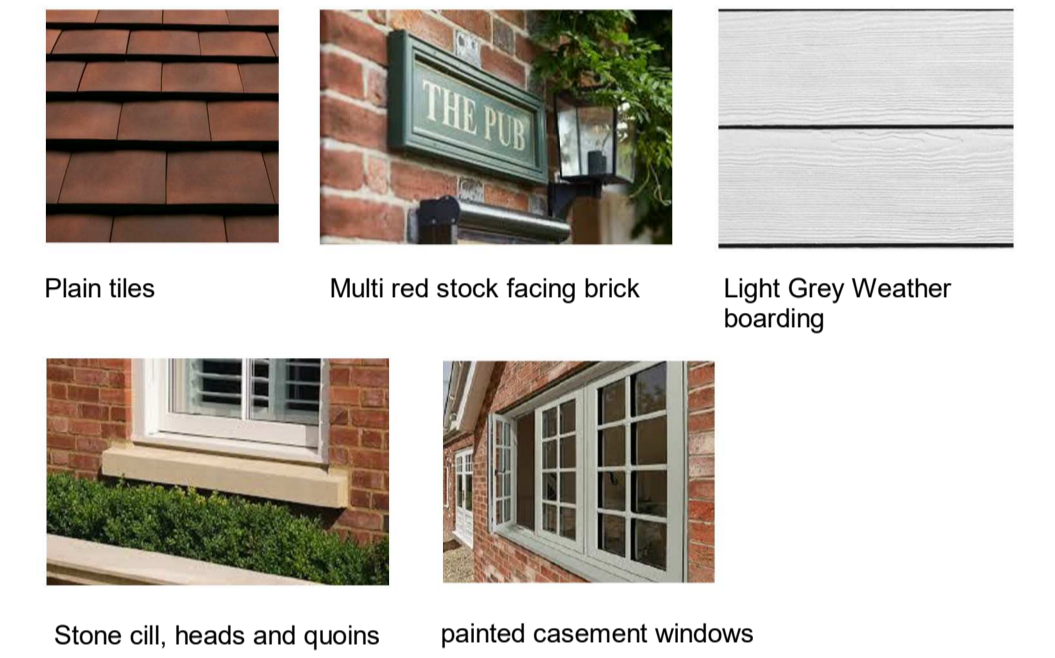

**Rear Elevation**  
1 : 100

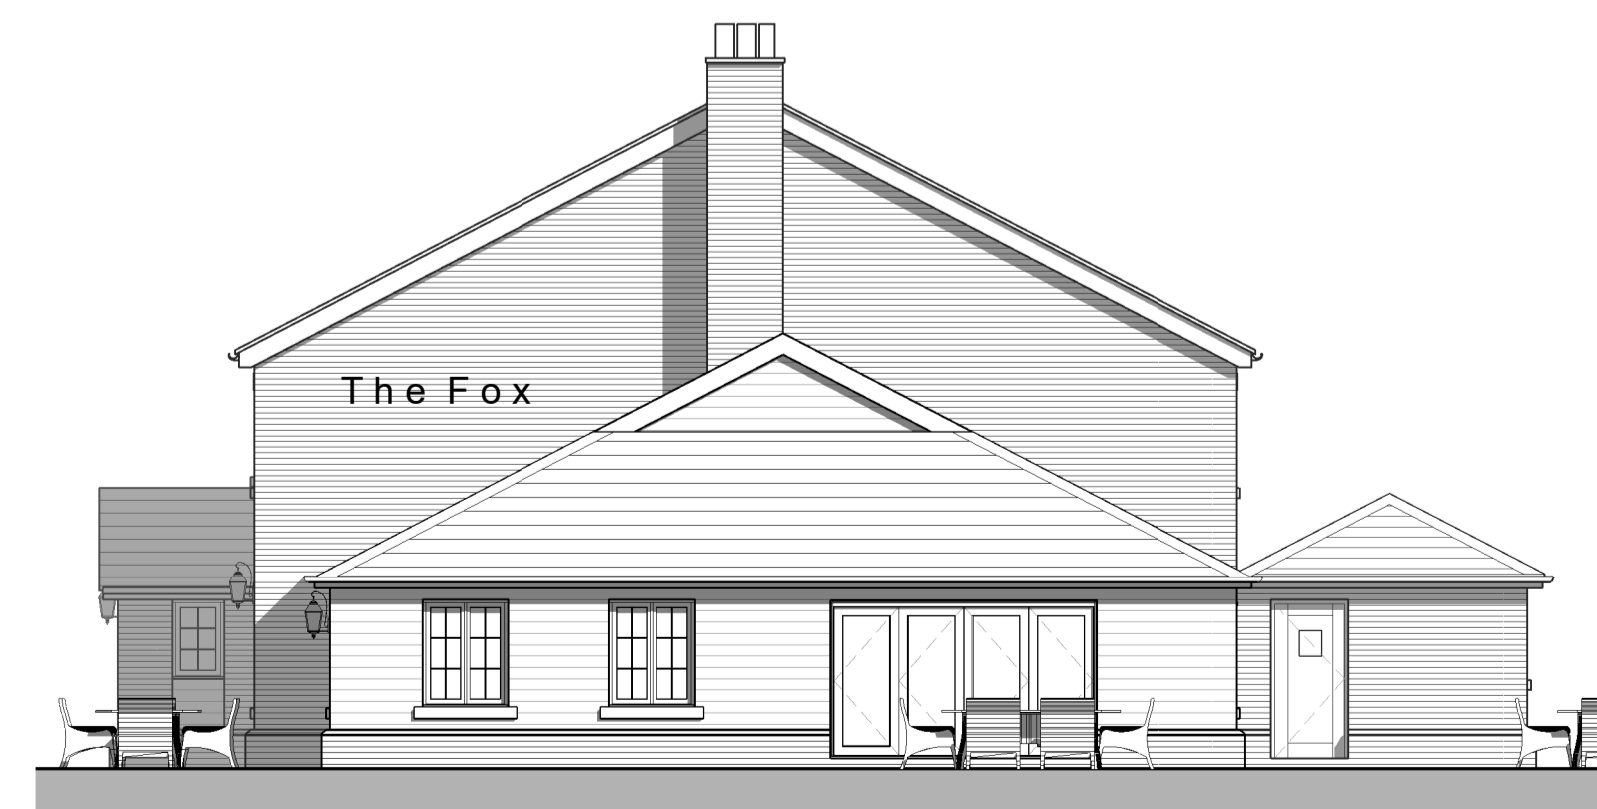

**Side Elevation**  
1 : 100

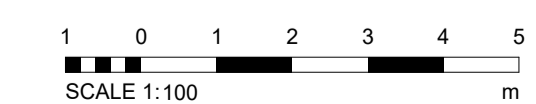

Rev.	Drawn	Description	Date

**MP ARCHITECTS LLP**  
 CHARTERED ARCHITECTS

Great Banskons, Banskons Lane, Ongar, Essex, CM5 9AR  
 T: 01277 364979 E: info@mparchitectsllp.co.uk  
 W: www.mparchitectsllp.co.uk

Status: **For Planning**  
 Project: **The Fox P.H., Haverhill Road, Little Wratting, Cambridgeshire. CB9 7UD**

Drawing: **Proposed Plans & Elevations**

Scale: **1 : 100** Date: **Sept 2019**

Sheet Size: **A1** Project no.: **2234**


Drawn by: **mw** Drawing no.: **13**

Checked by: **-** Revision: **-**


• This drawing is not to be scaled.  
 • Contractors must check all dimensions on site, Architect to be notified of any discrepancies in figured dimensions.  
 • This drawing is copyright.



**First Floor Level**  
 1 : 100

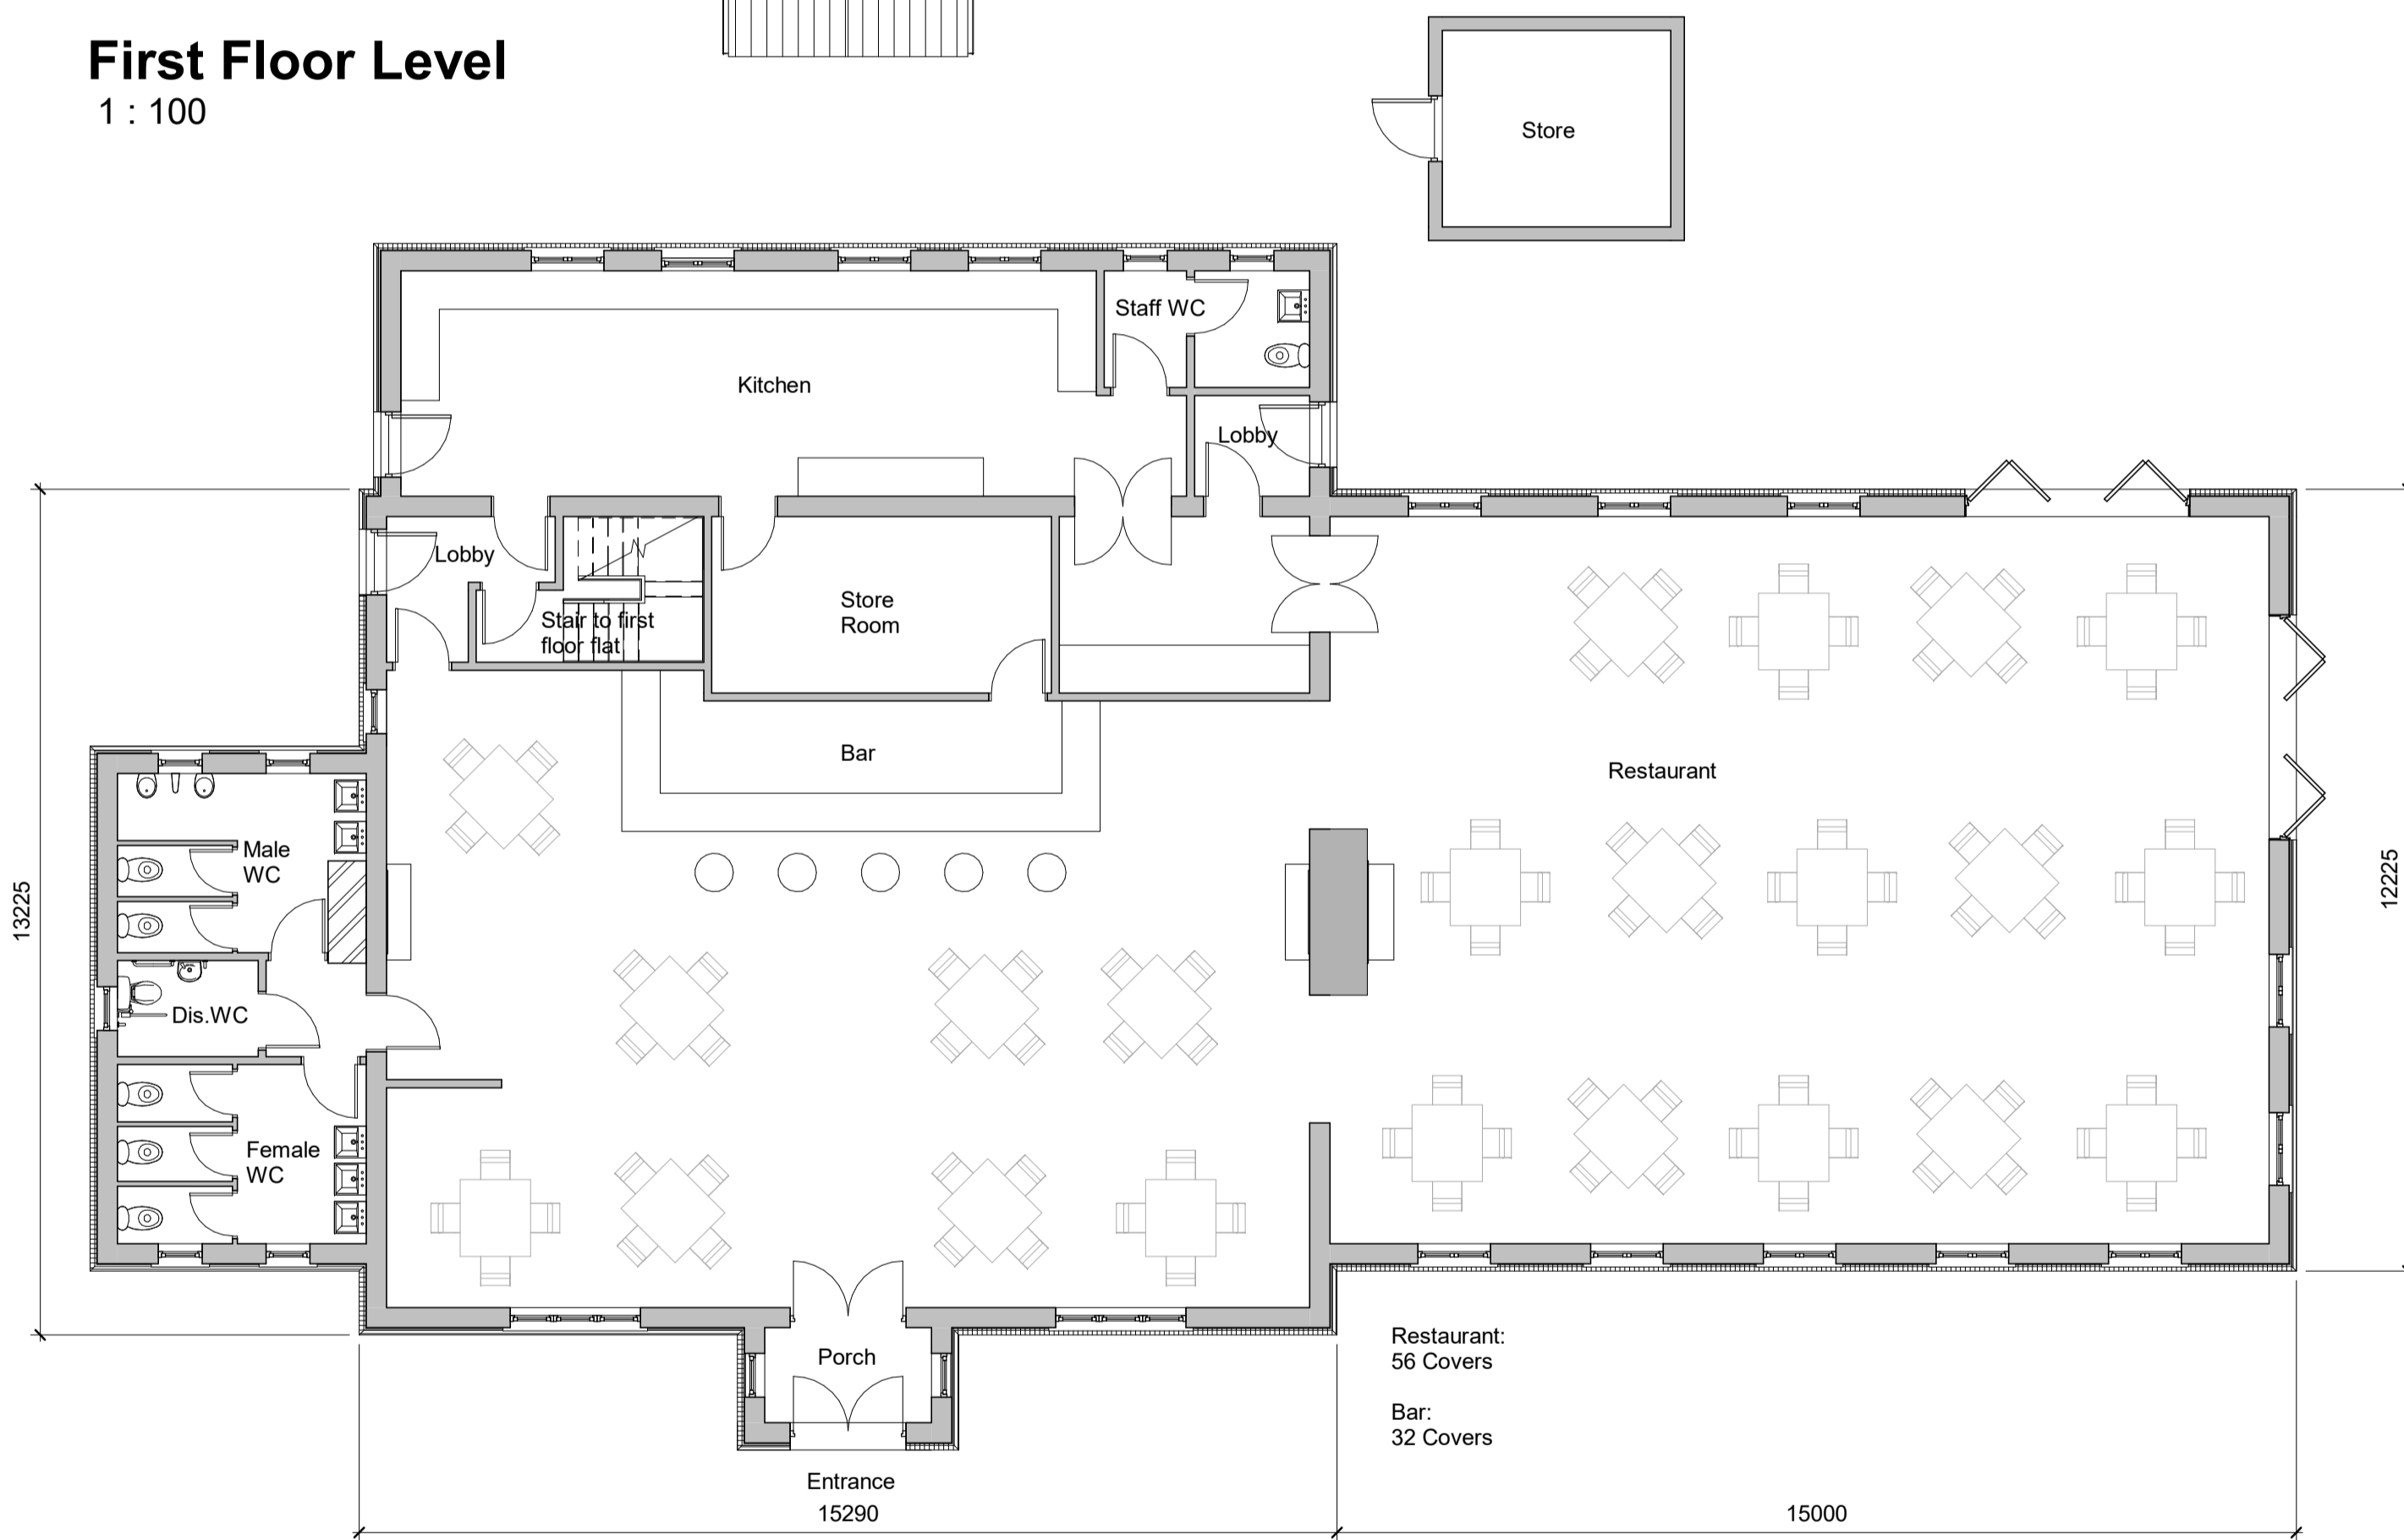


**Ground Floor Plan**  
 1 : 100

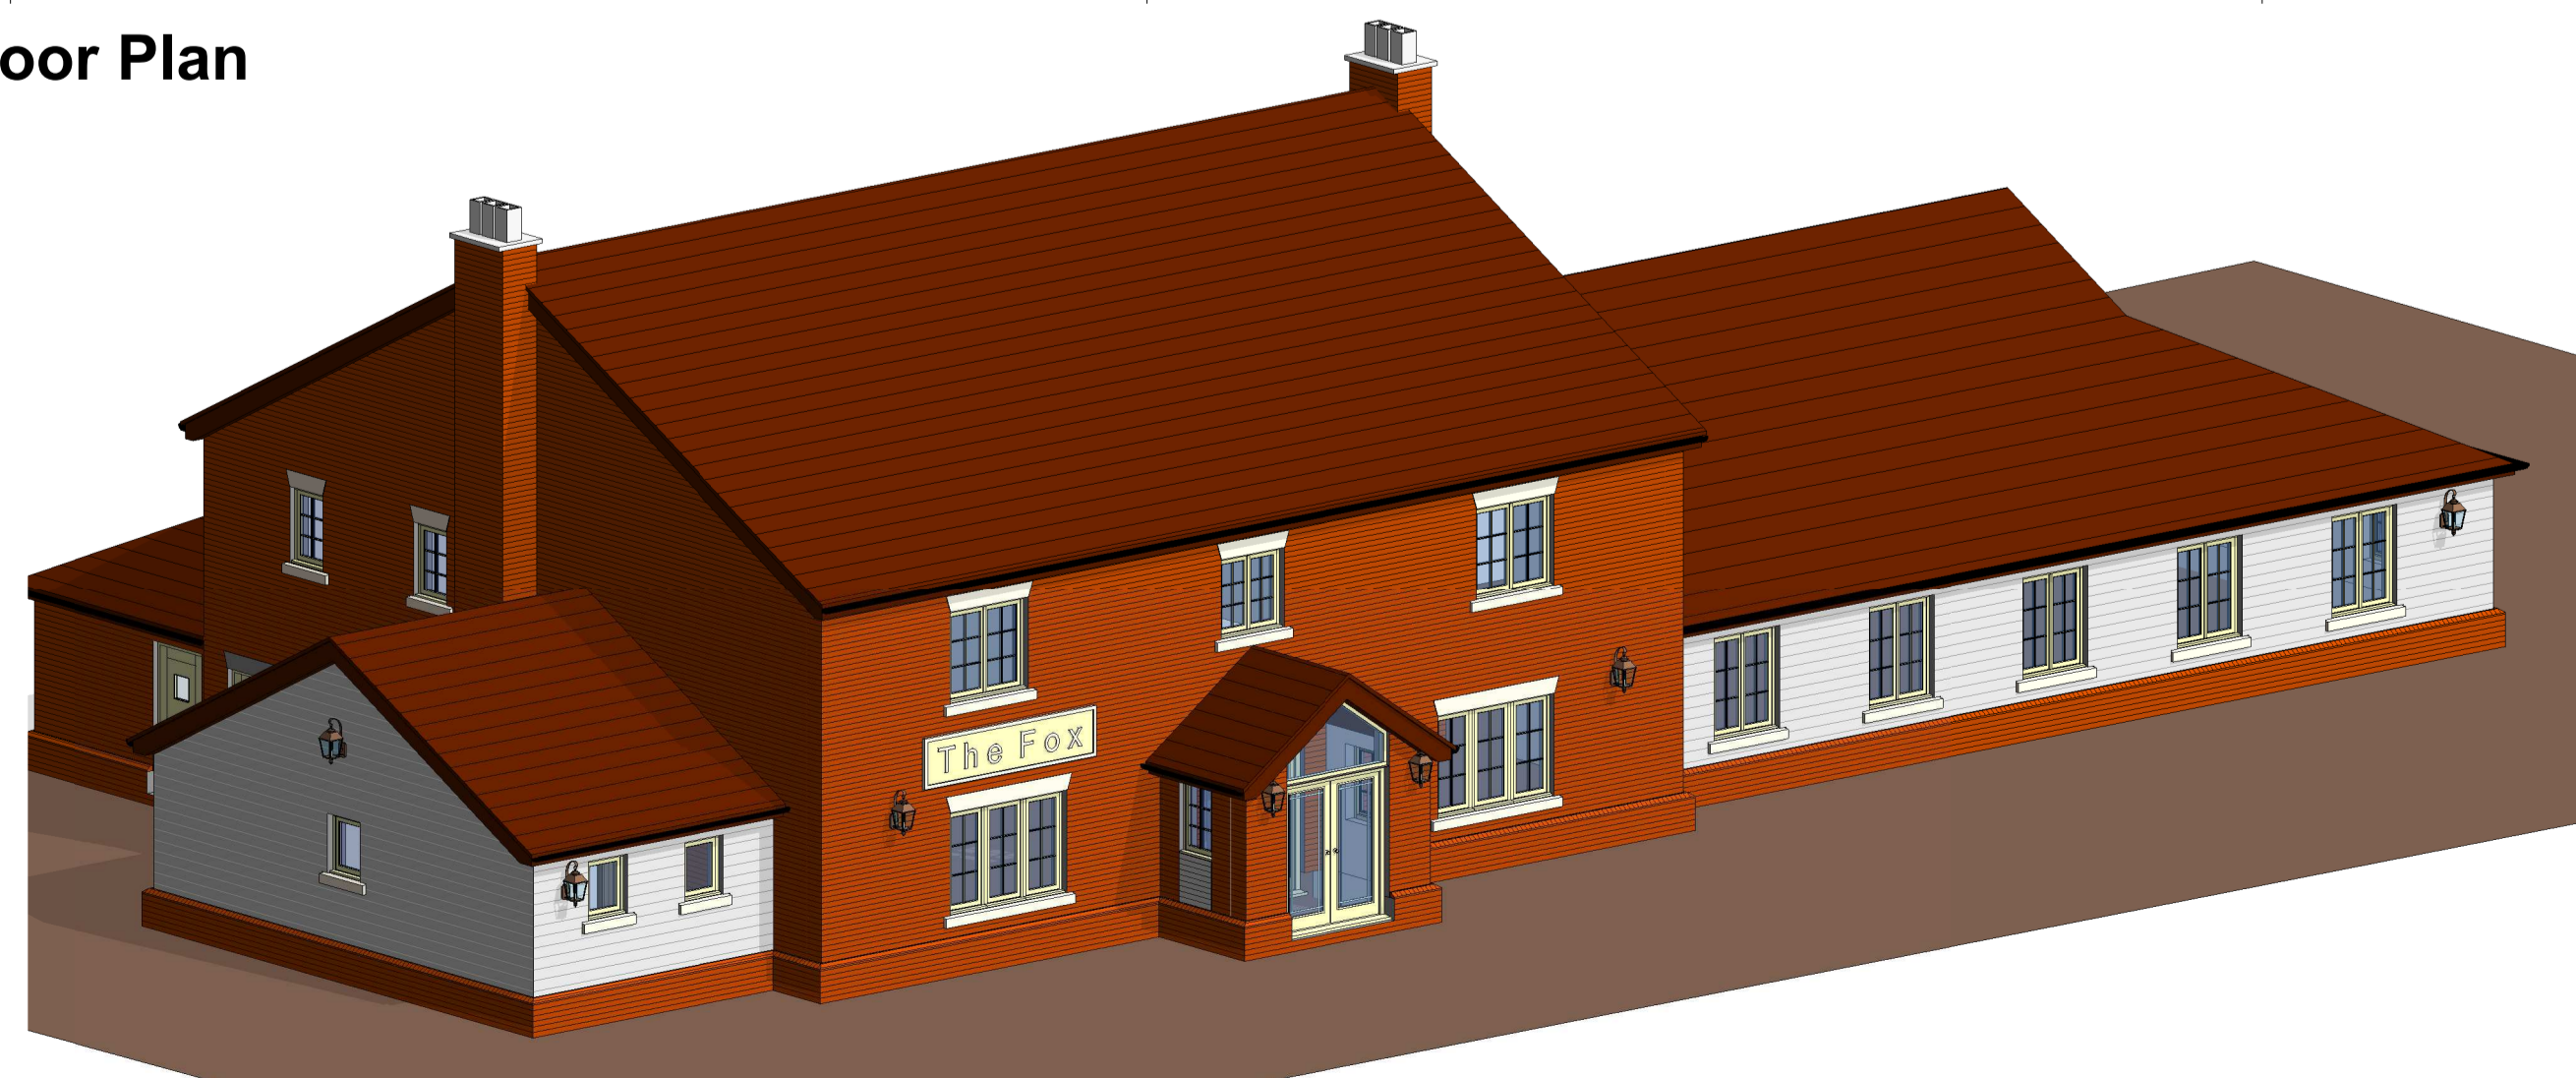


**Front Elevation**  
 1 : 100




**Side Elevation**  
 1 : 100

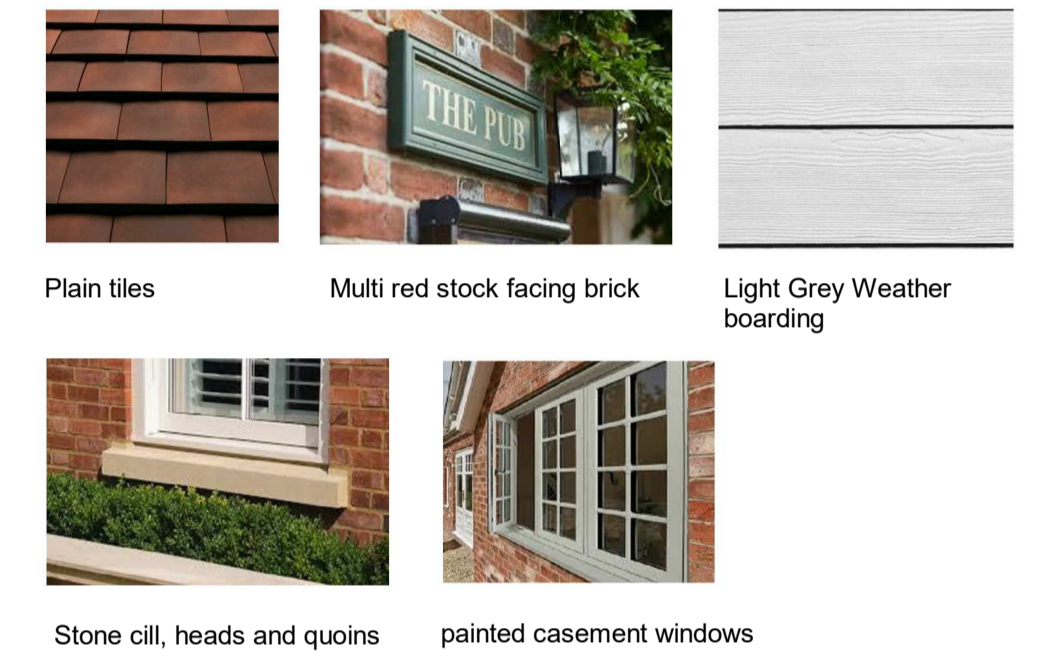

**Rear Elevation**  
 1 : 100

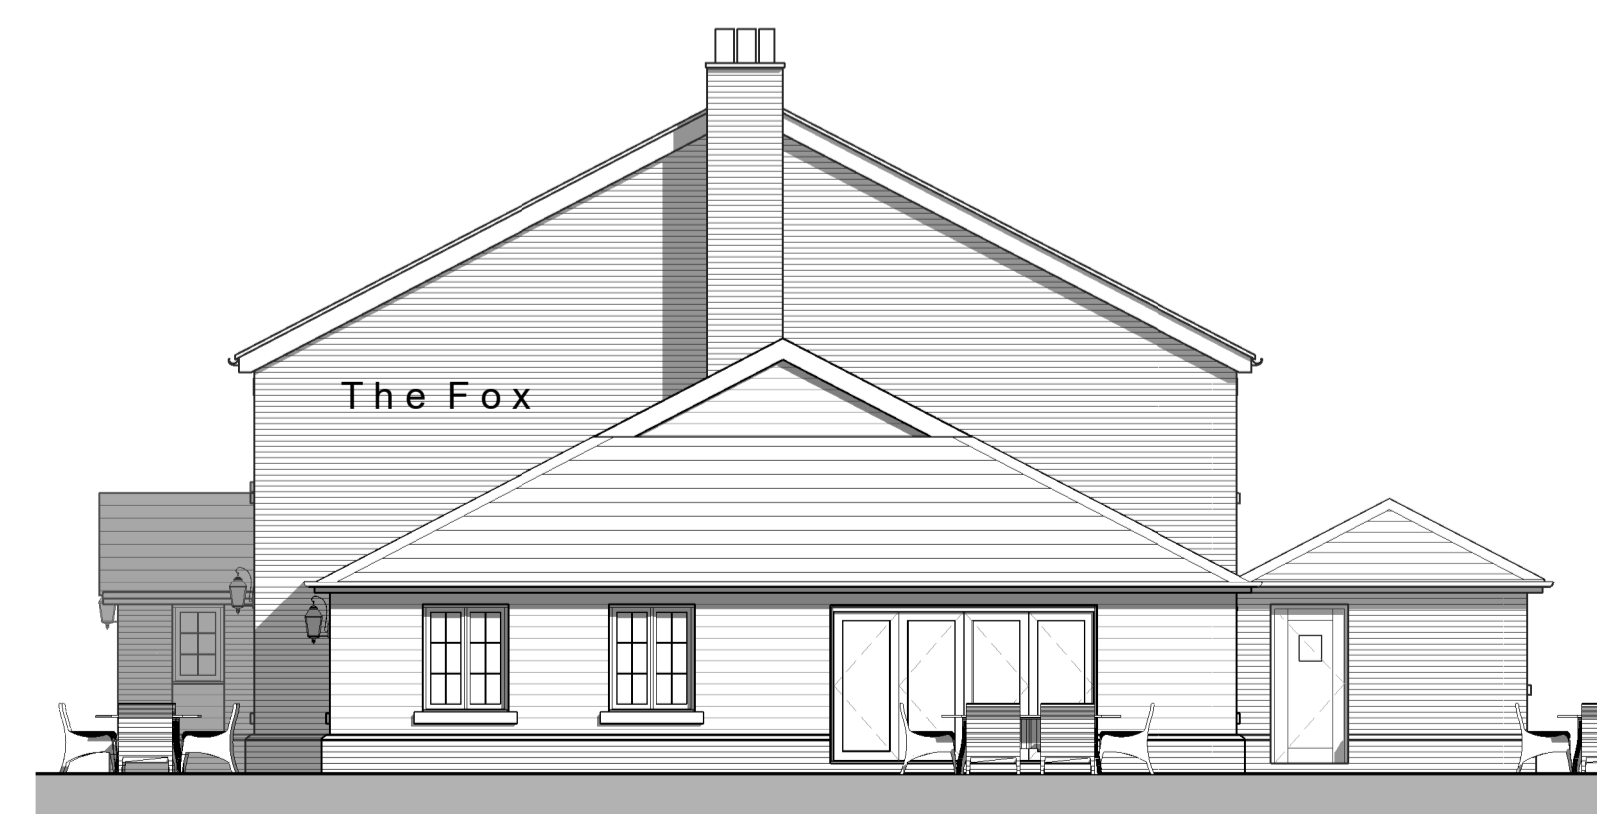

**Side Elevation**  
 1 : 100

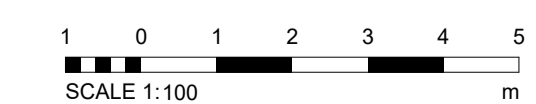

Rev.	Drawn	Description	Date

**MP ARCHITECTS LLP**  
 CHARTERED ARCHITECTS

Great Banskons, Banskons Lane, Ongar, Essex, CM5 9AR  
 T: 01277 364979 E: info@mparchitectsllp.co.uk  
 W: www.mparchitectsllp.co.uk

Status: **For Planning**  
 Project: **The Fox P.H., Haverhill Road, Little Wratting, Cambridgeshire. CB9 7UD**

Drawing: **Proposed Plans & Elevations**

Scale: **1 : 100** Date: **Sept 2019**

Sheet Size: **A1** Project no.: **2234**

Drawn by: **mw** Drawing no.: **13**

Checked by: **-** Revision: **-**