



REVISION HISTORY			
REV	DESCRIPTION	DATE	APPROVED
A	FIRST ISSUE	29 - 02 - 2024	RJA

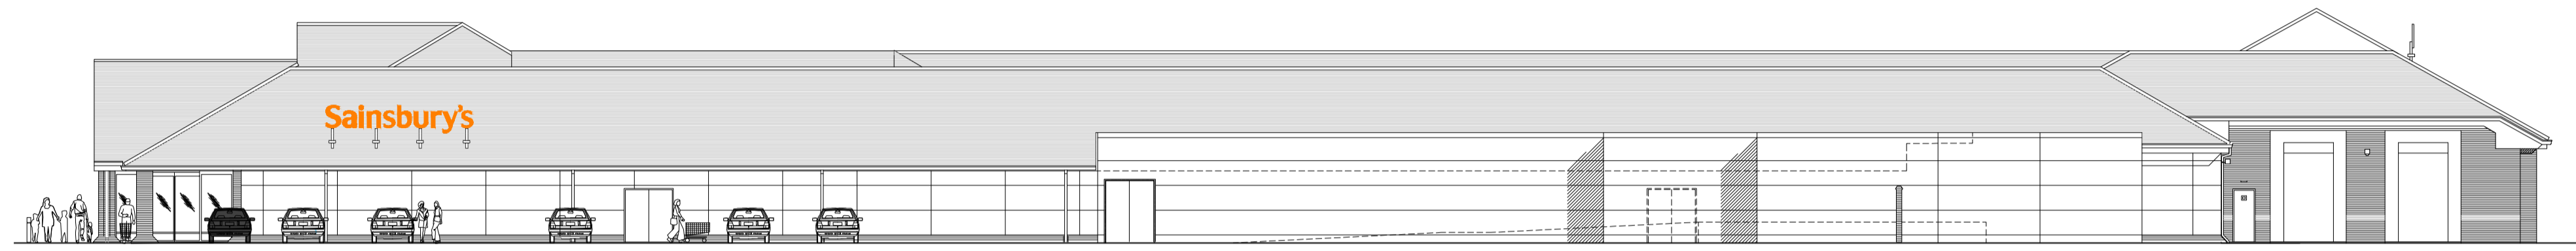

EXISTING SOUTH ELEVATION

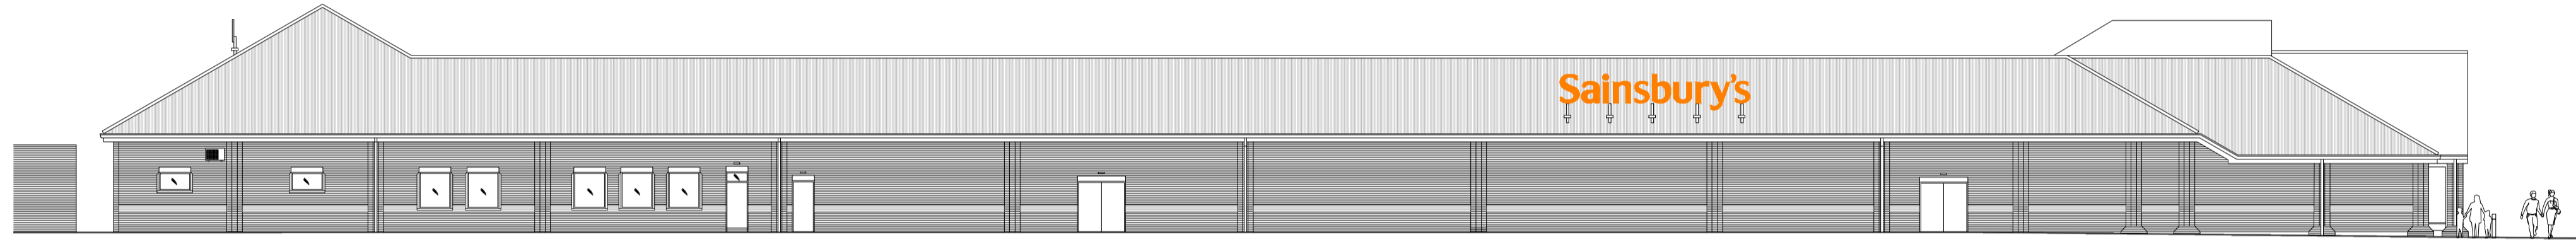


EXISTING NORTH ELEVATION



EXISTING EAST ELEVATION



EXISTING WEST ELEVATION

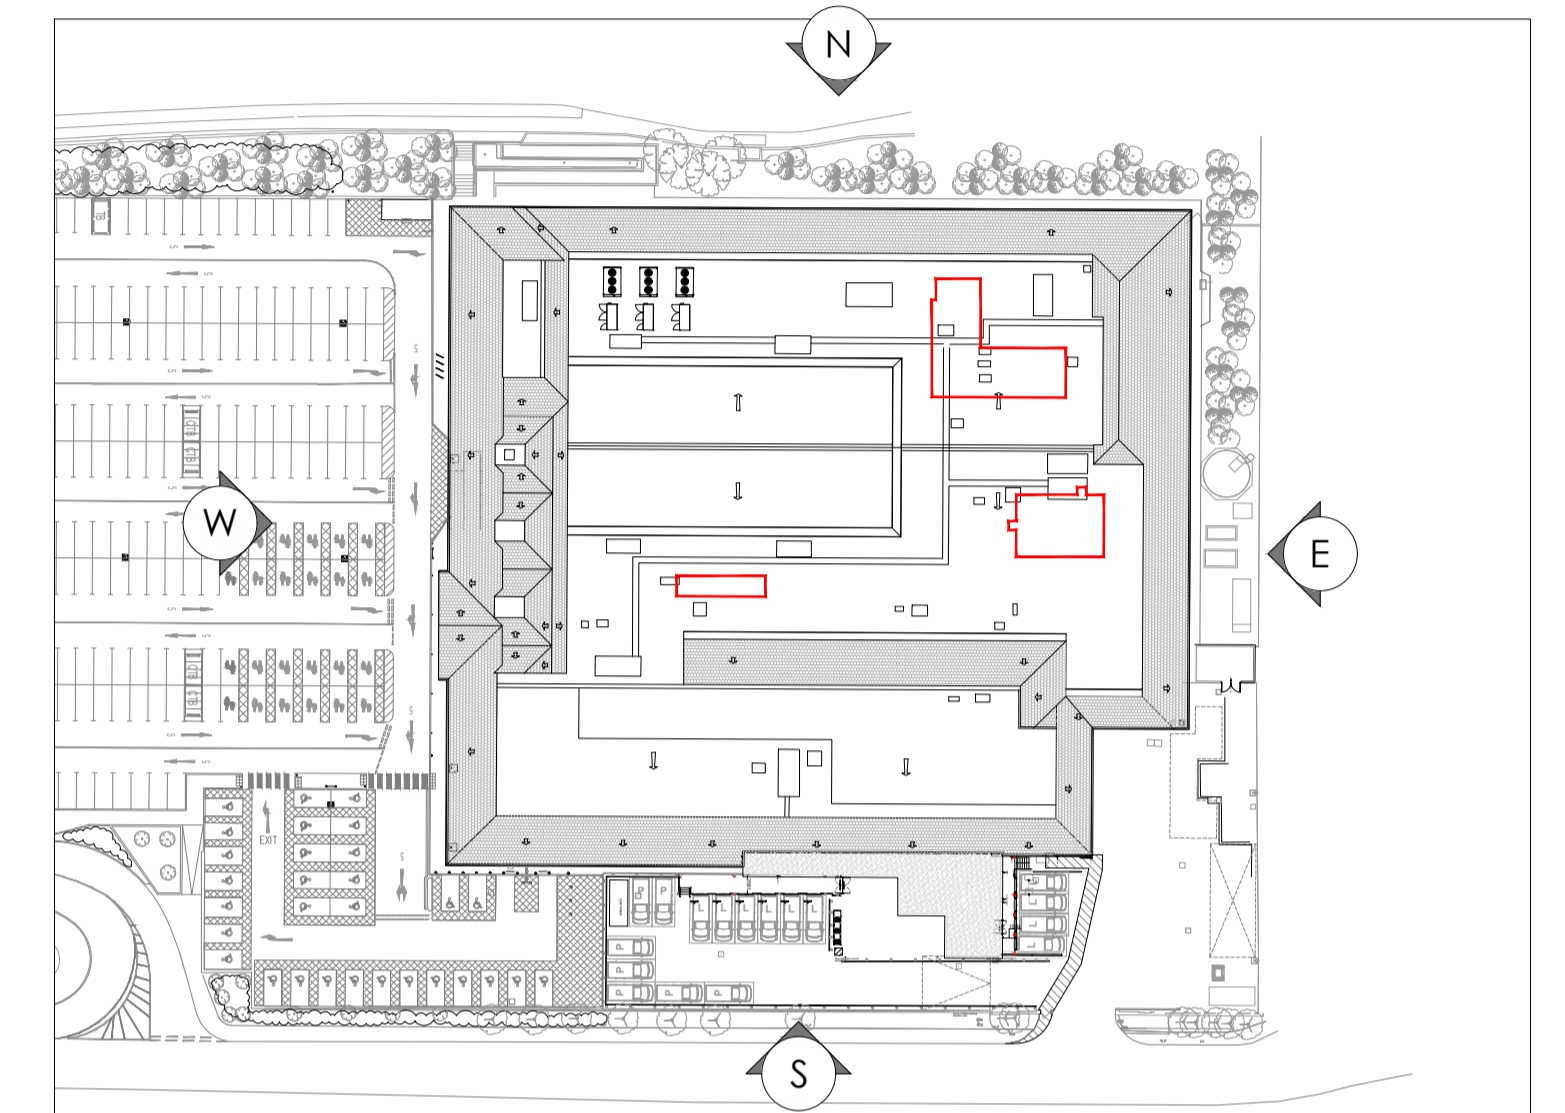

EXISTING ELEVATION LOCATION PLAN
SCALE (1:1000 @ A1)

DO NOT SCALE THIS DRAWING - USE DIMENSIONS
The Contractor is to check and verify all dimensions on site before starting work and report any omissions or errors.

This drawing is to be read in conjunction with all relevant consultants and specialists drawings.

This drawing is copyright

This drawing is issued for the sole and exclusive use of the named recipient. Distribution to any third party is on the strict understanding that no liability is accepted by bcr-infinity architects for any discrepancies, errors or omissions that may be present, and no guarantee is offered as to the accuracy of information shown.

bcr-infinity architects

RIBA 
Chartered Practice

Cambridge:
1 Wellington street
CB1 1HW
T 01223 366717

Bury St Edmunds:
8 Angel Hill
IP33 1UZ
T 01284 727710

www.bcr-infinityarchitects.co.uk
e: studio@bcr-infinityarchitects.co.uk

Client
Basebuild Services
Project
Sainsbury's,
Haycocks Road, Haverhill,
CB9 7YL.

Drawing Title:
EXISTING ELEVATIONS

Drawing Status:
PLANNING ISSUE

Project No:	Dwg No:	Rev:	Drawn:	Checked:	Scale @ A1:
23-097-BCR_JZ-DR-A-PL04	JZ-DR-A-PL04	A	CL	RJA	AS STATED

CAD Reference:	Date:	Scale @ A3:
	12 - 01 - 2024	N/A

EXISTING ELEVATIONS
SCALE (1:200 @ A1)

